



SEEDING
END WIDTH
SQ. YDS.

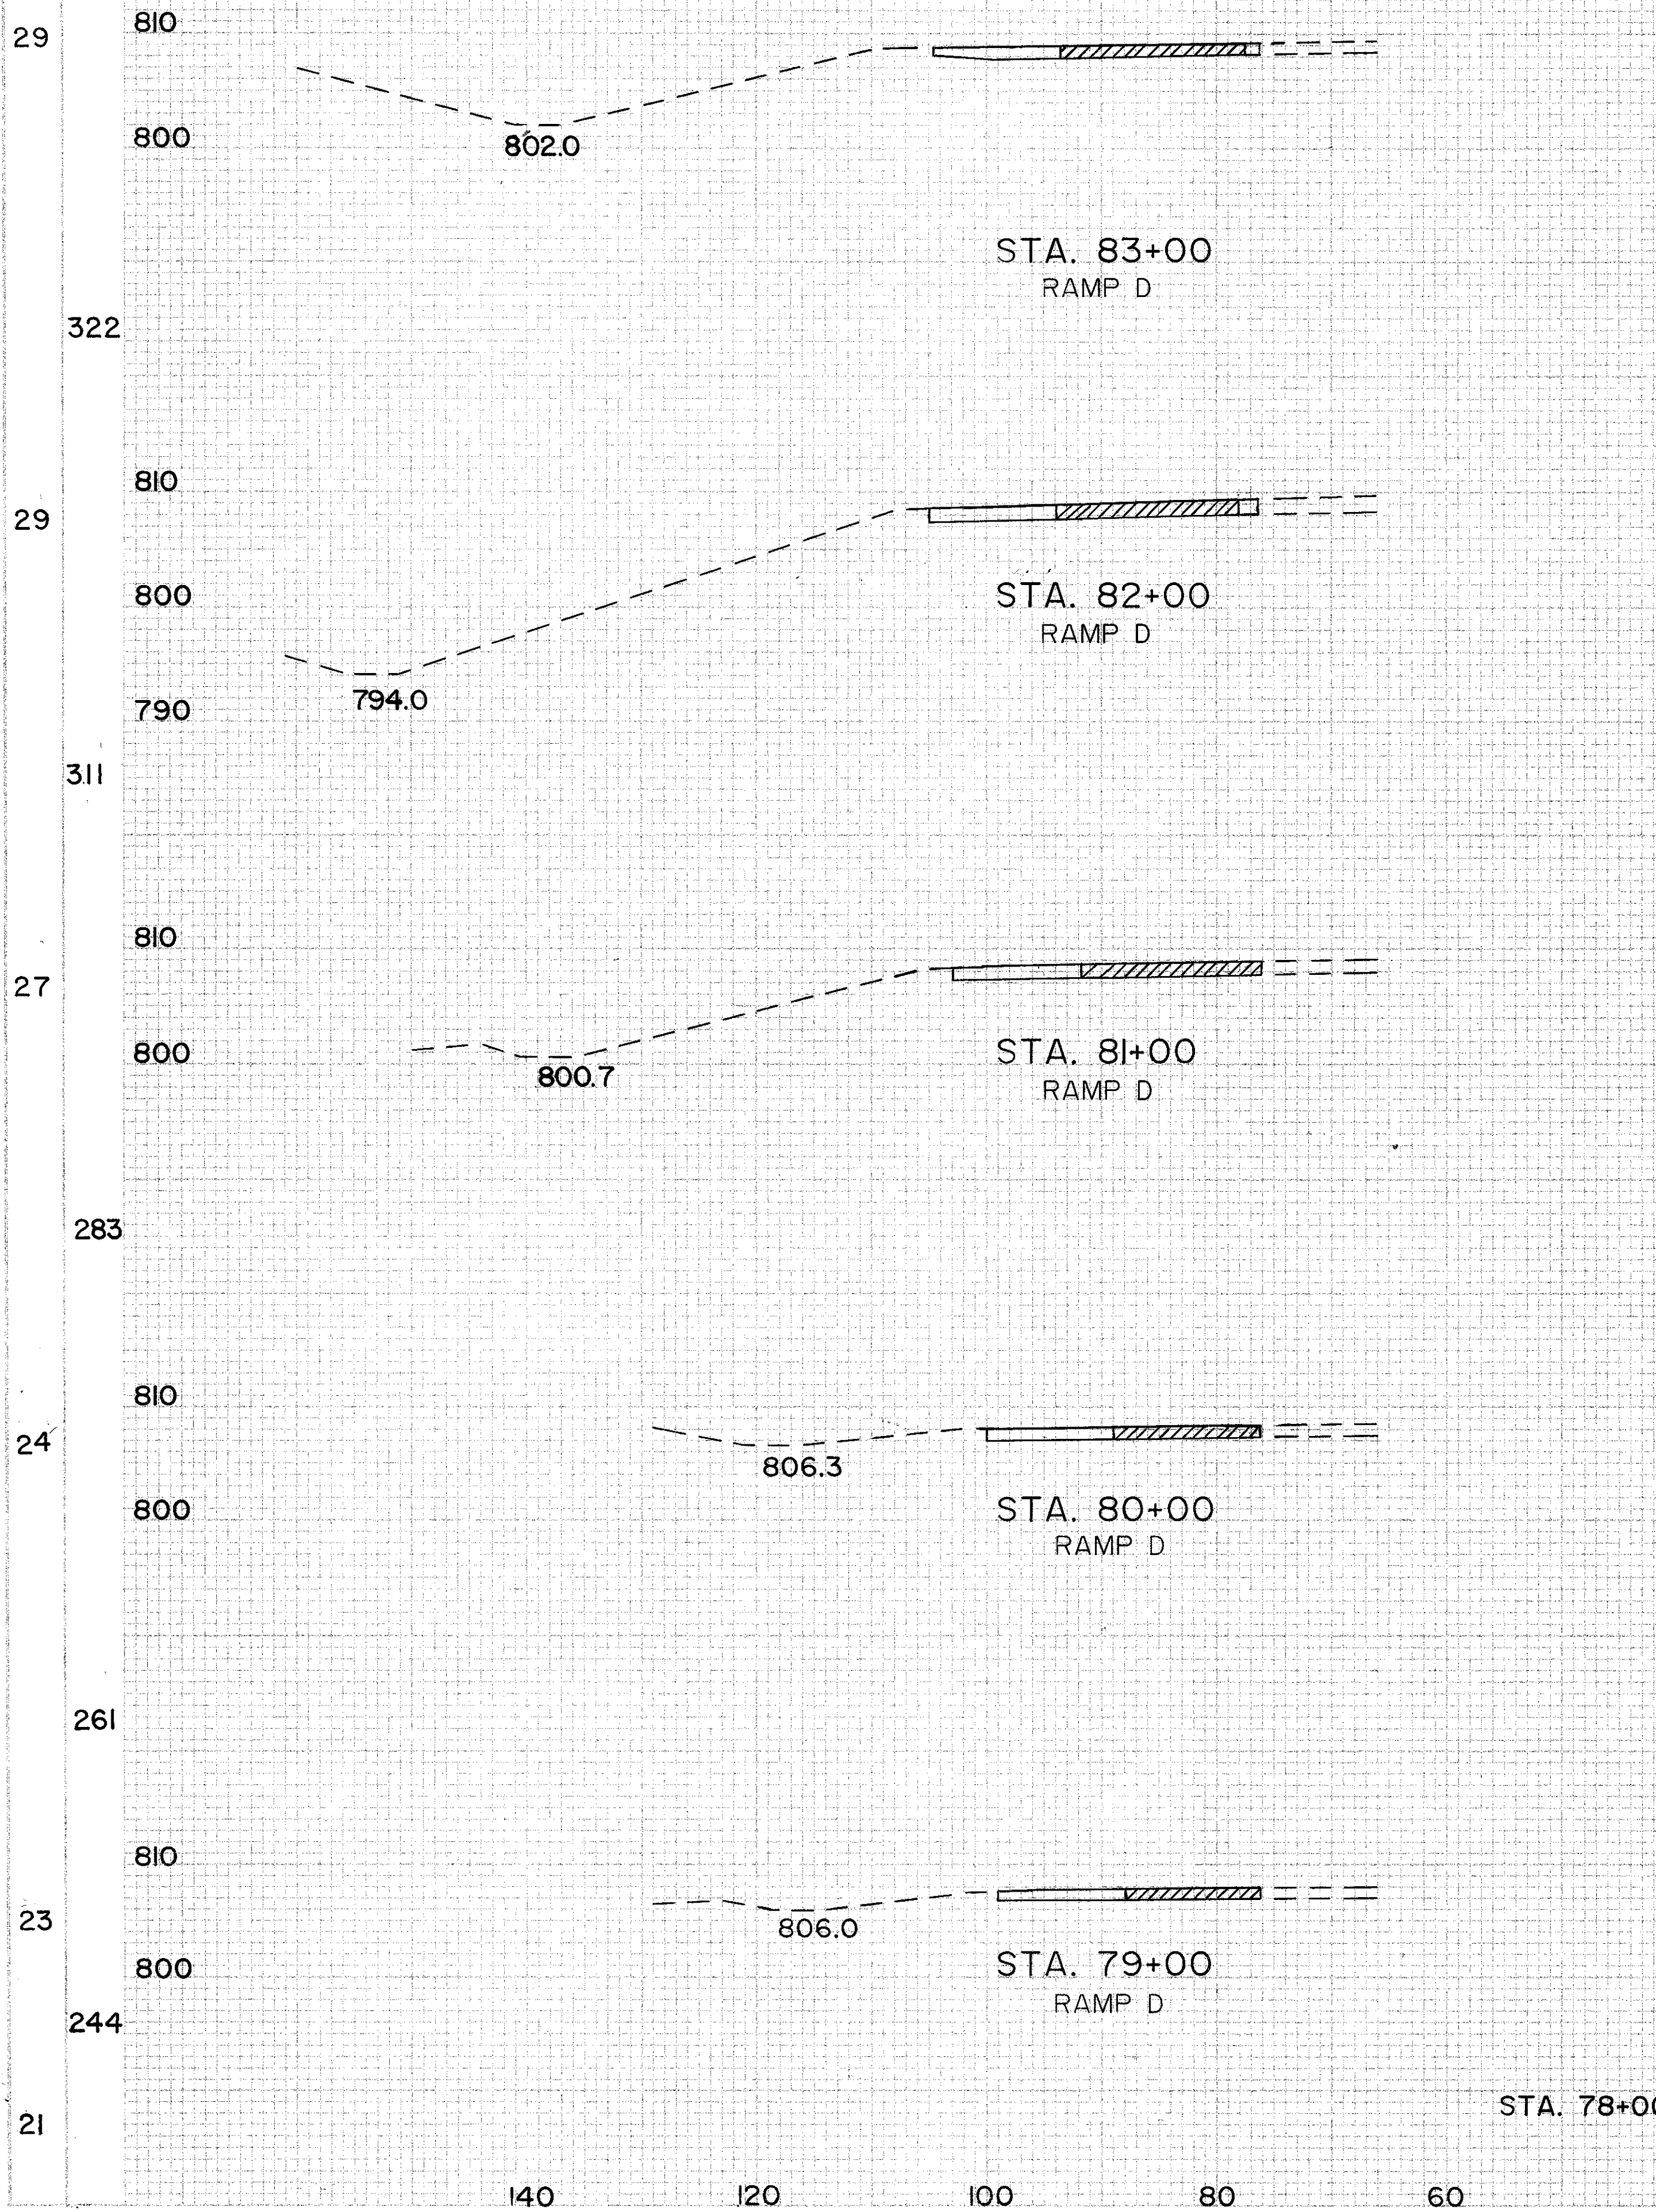

END AREA		VOLUME		SEEDING	
CUT	FILL	CUT	FILL	SQ. WIDTH	SQ. YDS.
12	29				23
46	107				
13	29				24
44	104				
11	27				25
41	94				
11	24				36
41	87				
11	23				33
41	81				
11	21				29

LAKE COUNTY
LAK-90-28.29

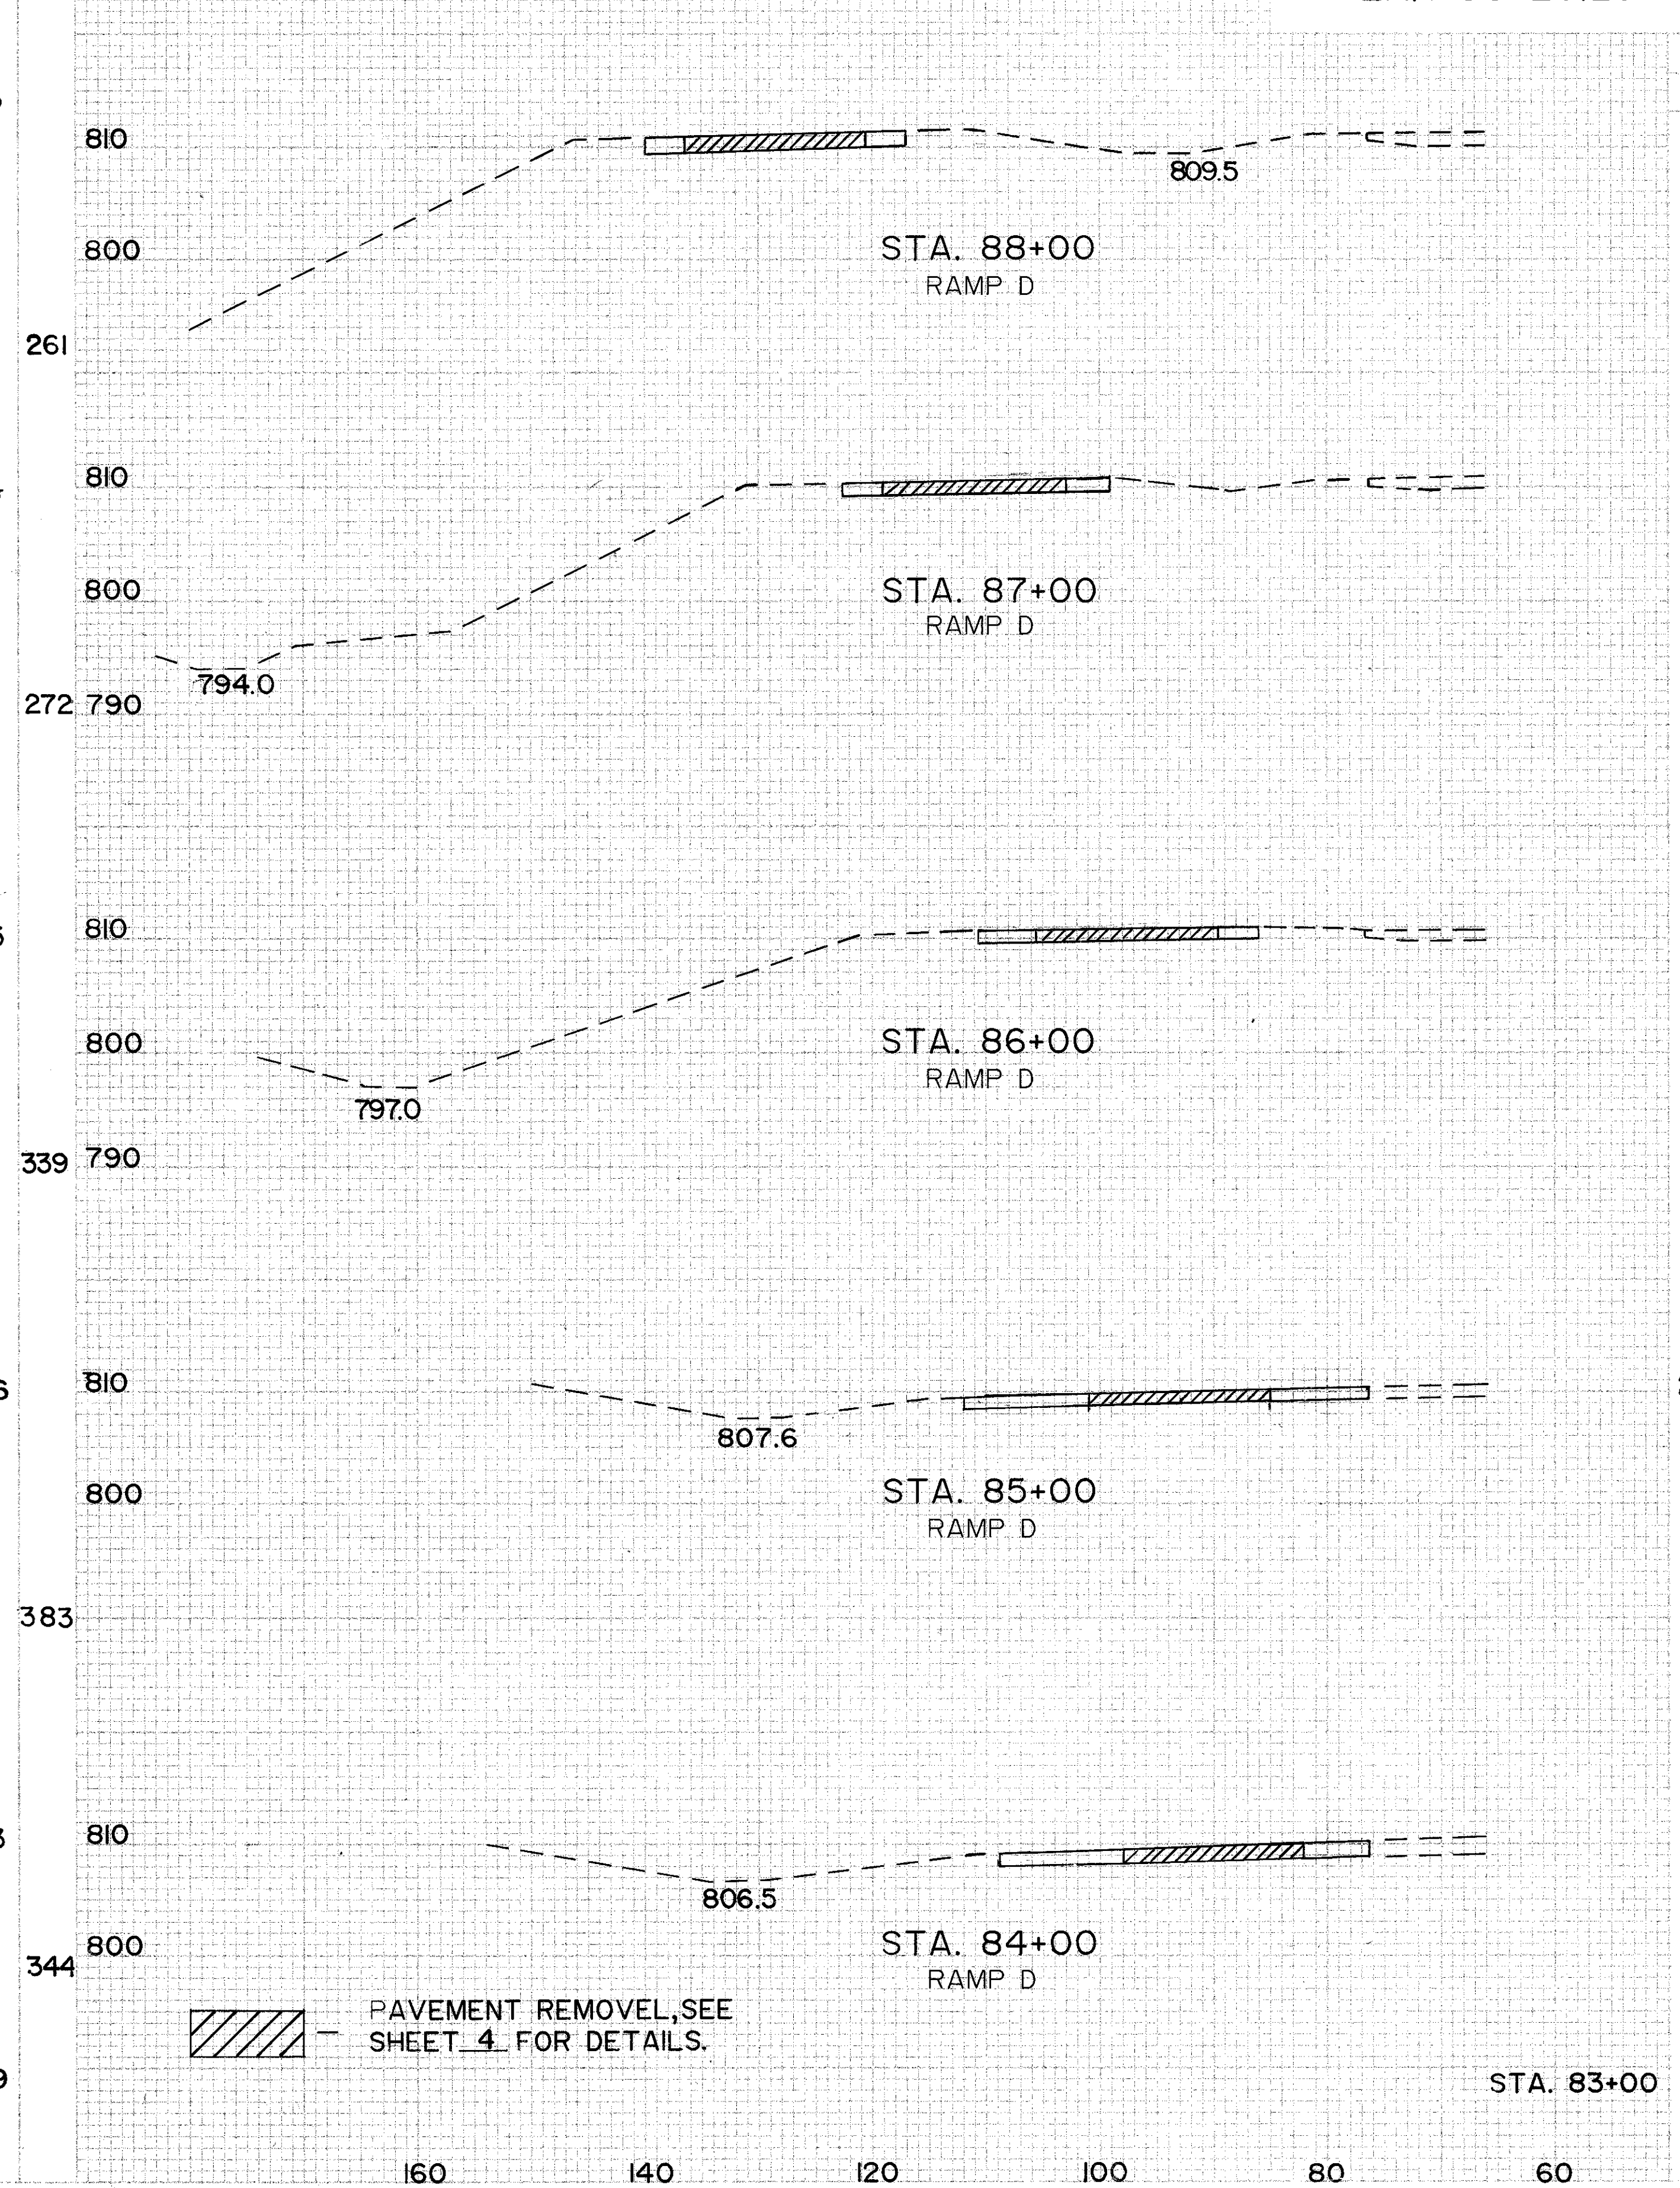

END AREA		VOLUME	
CUT	FILL	CUT	FILL
7	23		
		28	85
8	23		
		30	87
8	24		
		52	111
20	36		
		69	126
17	32		
		54	113
12	29		

 PAVEMENT REMOVAL, SEE SHEET 4 FOR DETAILS.