


LAKE COUNTY  
LAK-90-28.29

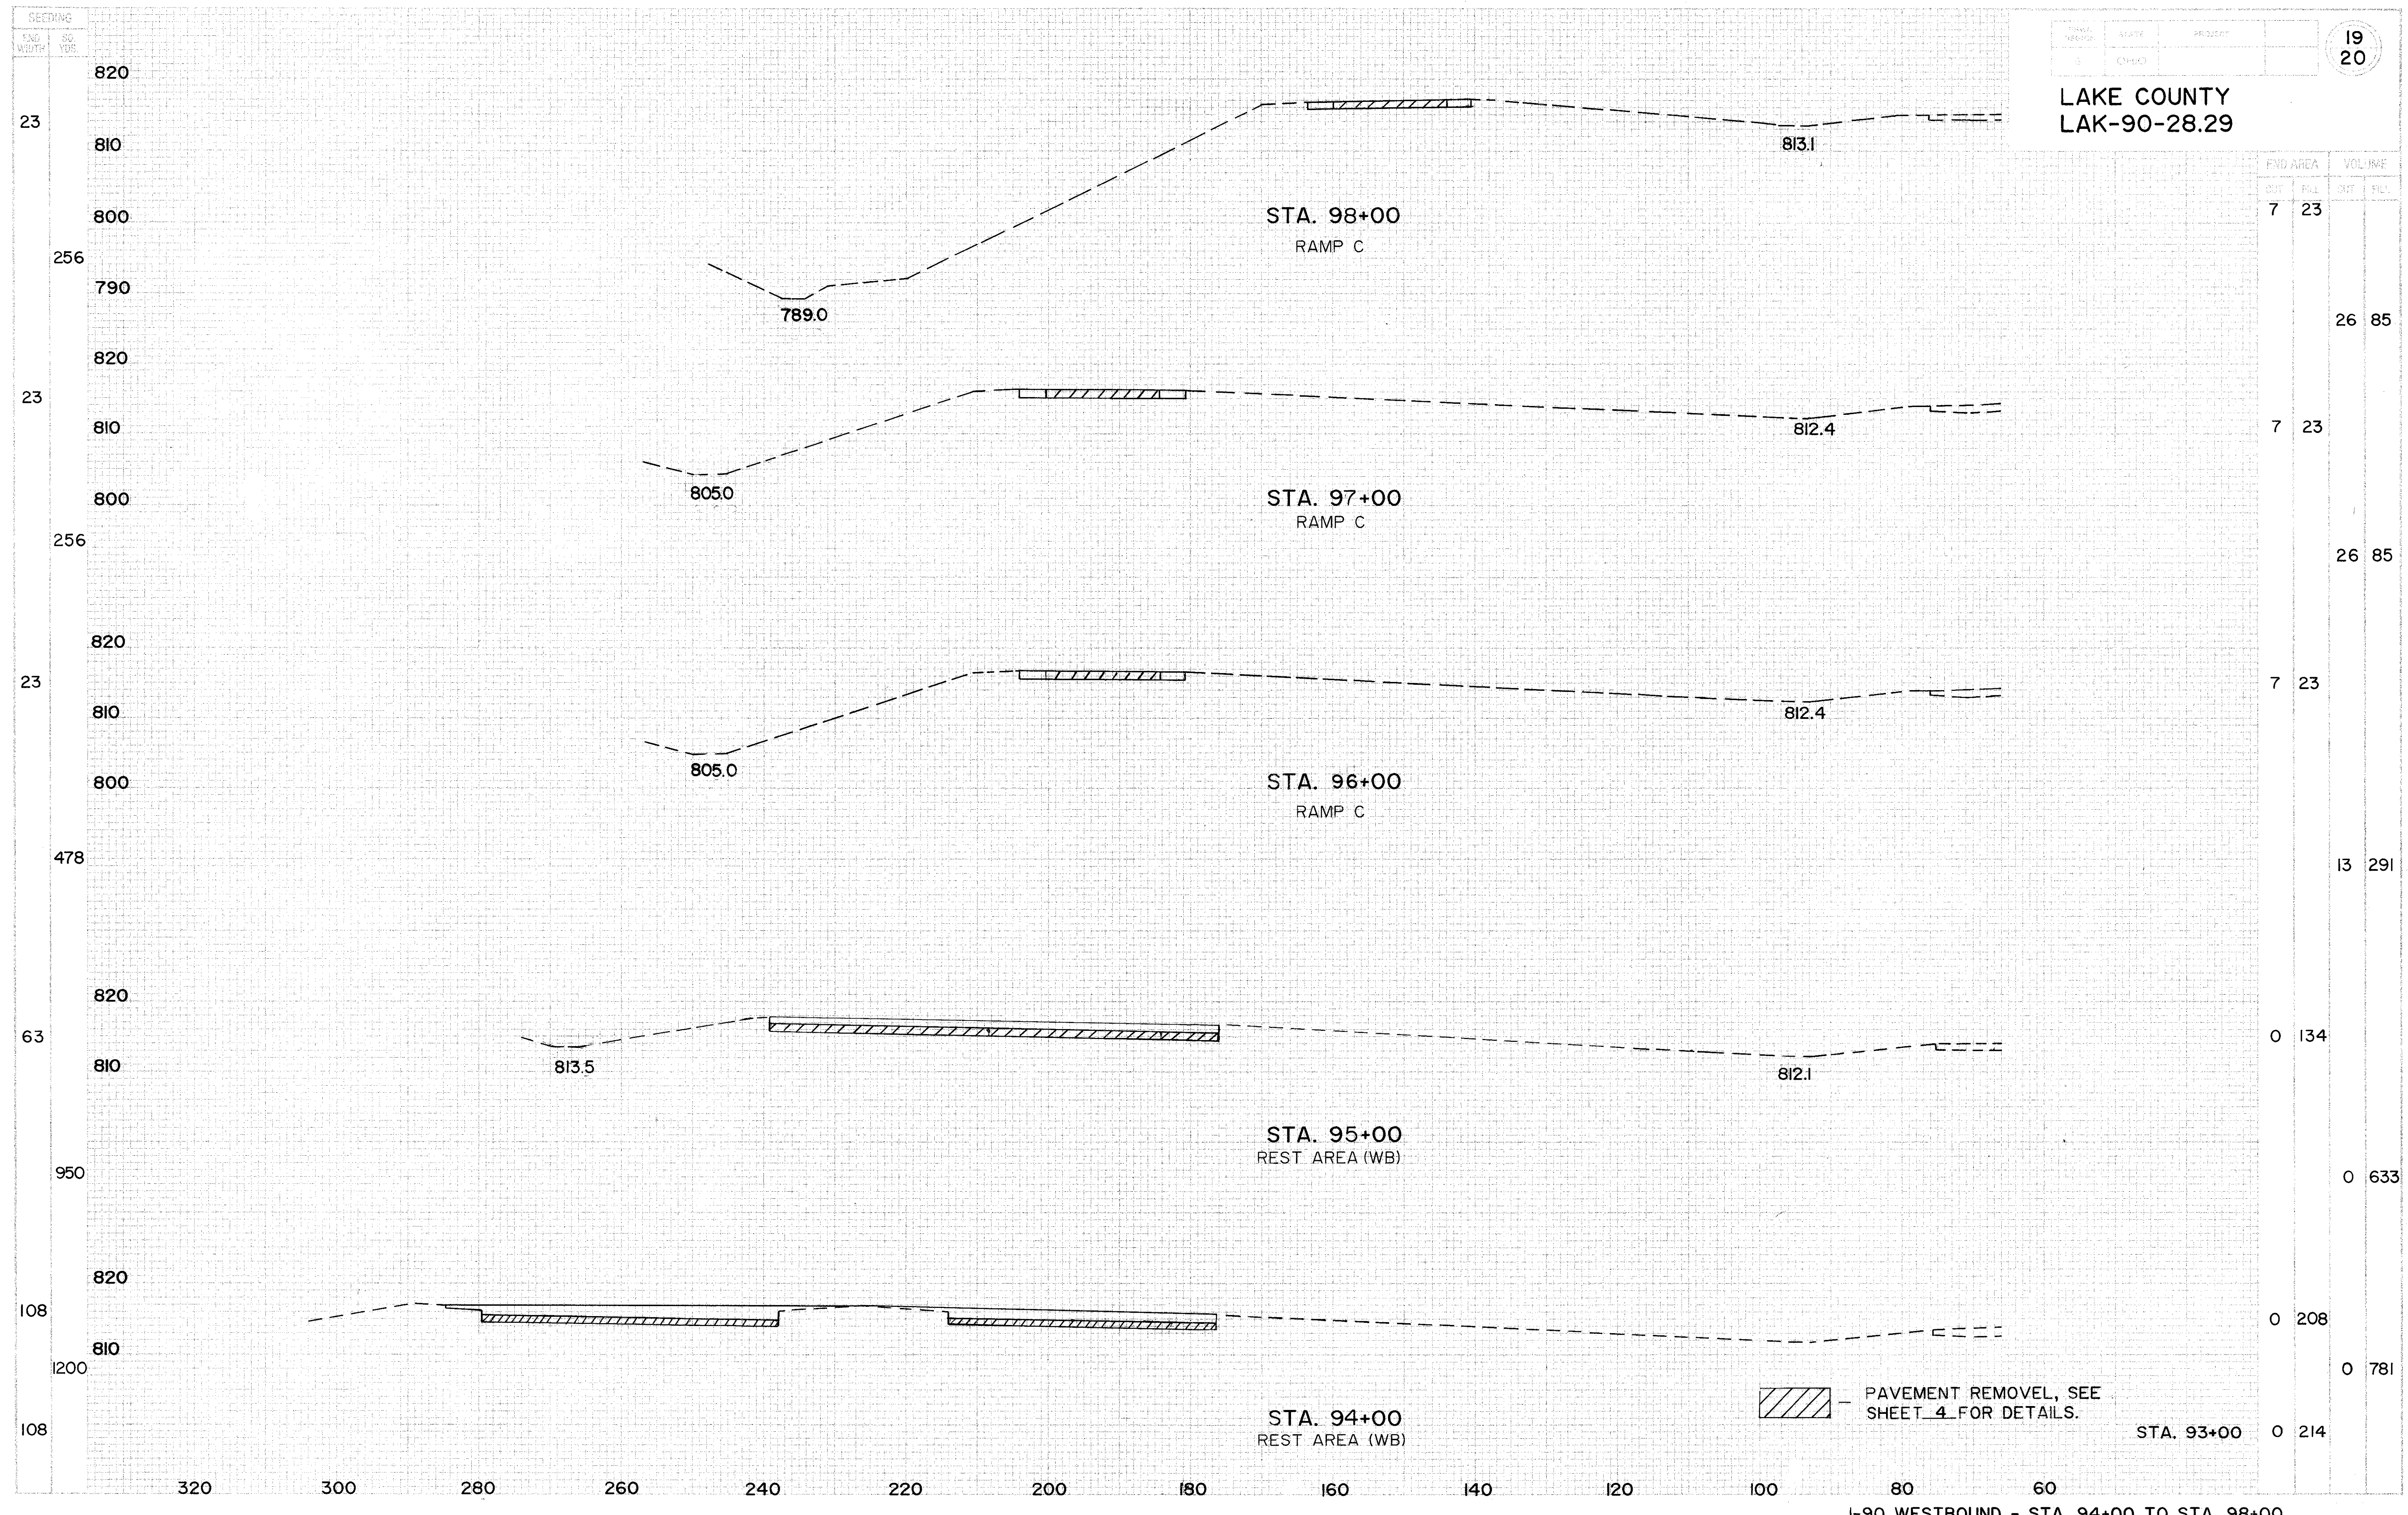

PAVEMENT REMOVAL, SEE SHEET 4 FOR DETAILS.