


- LEGEND
- (T) TEMPORARY 5-SECTION, 12" LENS SIGNAL HEAD
 - (1) TEMPORARY CENTERLINE
 - (2) TEMPORARY EDGE LINE
 - (3) TEMPORARY CHANNELIZING LINE
 - (4) TEMPORARY TRANSVERSE LINE
 - (5) TEMPORARY ARROW
 - (6) TEMPORARY STOP LINE

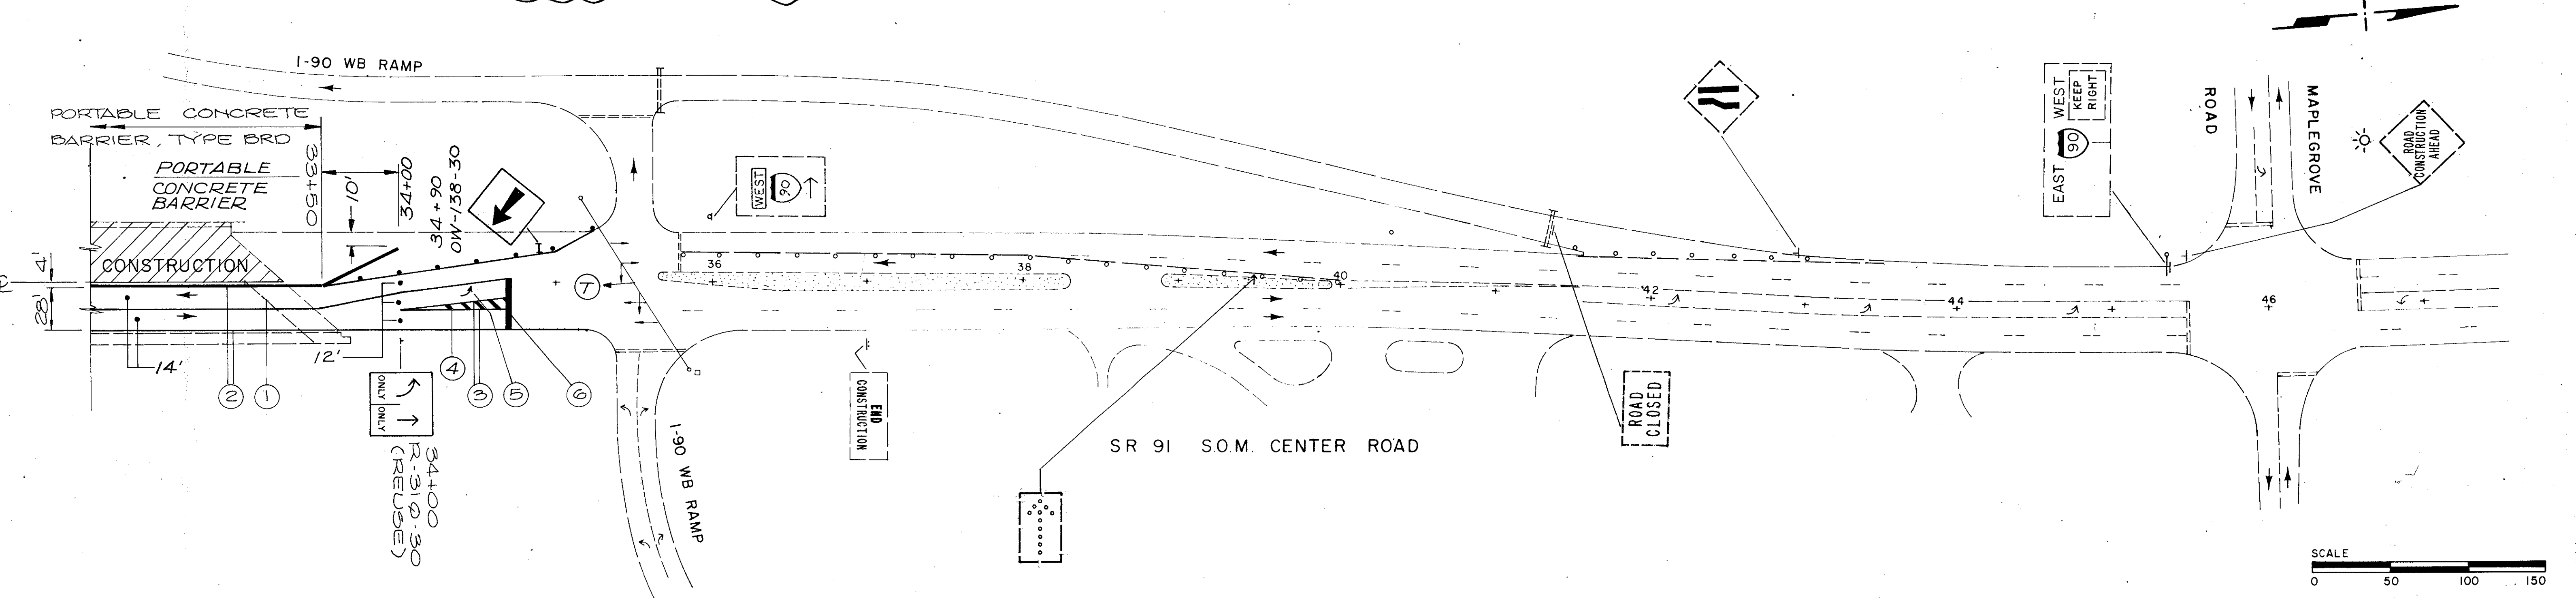

MAINTENANCE OF TRAFFIC
PHASE 2