


QUANTITIES
Made: LJD 2-21-72
Ckd: REM 2-22-72

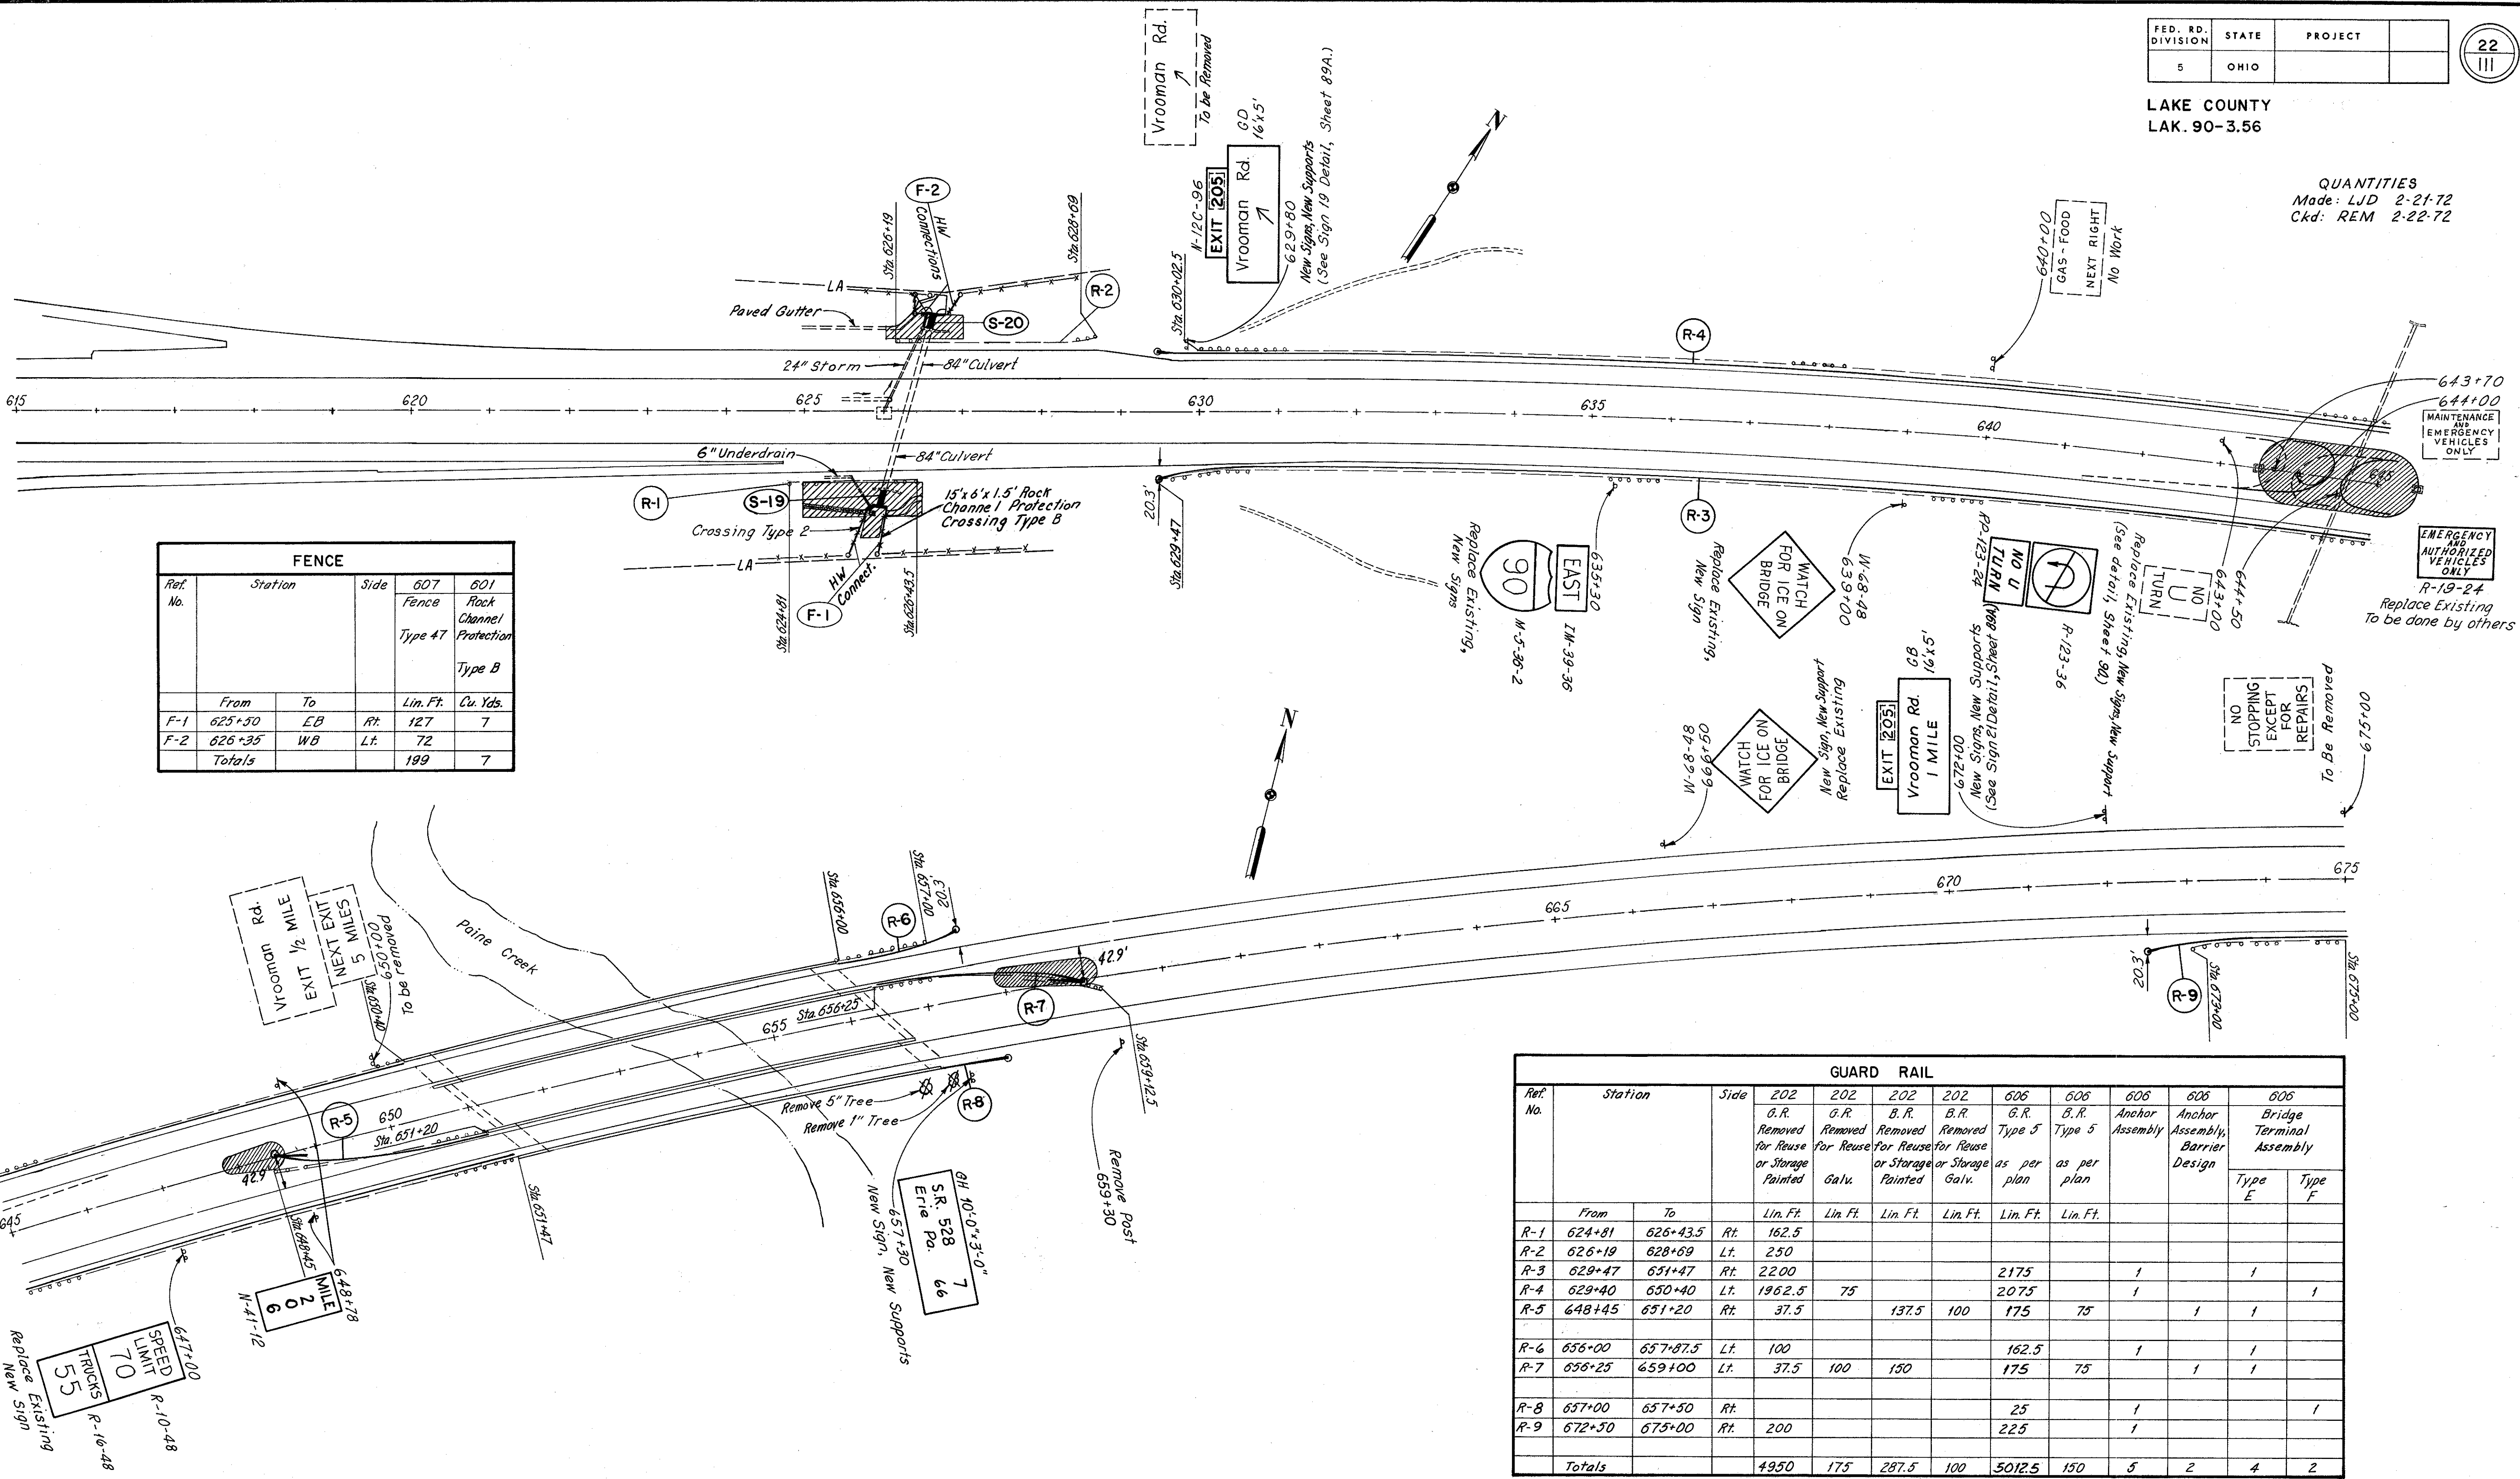

Ref. No.	Station	Side	607 Fence Type 47	601 Rock Channel Protection Type B
F-1	625+50	EB	Rt. 127	7
F-2	626+35	WB	Lt. 72	7
Totals			199	7

Ref. No.	Station	Side	202	202	202	202	606	606	606	606	606		
			G.R. Removed for Reuse or Storage Painted	G.R. Removed for Reuse or Storage Galv.	B.R. Removed for Reuse or Storage Painted	B.R. Removed for Reuse or Storage Galv.	Type 5 as per plan	Type 5 as per plan	Anchor Assembly	Anchor Assembly, Barrier Design	Bridge Terminal Assembly Type E	Bridge Terminal Assembly Type F	
R-1	624+81	626+43.5	Rt.	162.5									
R-2	626+19	628+59	Lt.	250									
R-3	629+47	651+47	Rt.	22.00			217.5		1		1		
R-4	629+40	650+40	Lt.	1962.5	75		207.5		1			1	
R-5	648+45	651+20	Rt.	37.5		137.5	100	175	75		1	1	
R-6	656+00	657+87.5	Lt.	100				162.5		1		1	
R-7	656+25	659+00	Lt.	37.5	100	150		175	75		1	1	
R-8	657+00	657+50	Rt.					25		1		1	
R-9	672+50	675+00	Rt.	200				225		1			
Totals				4950	175	287.5	100	5012.5	150	5	2	4	2

Note:
For Guard Rail placement See Sheet 47.
For Signing Quantities See Sheets 37, 43, & 90.