


LAKE COUNTY
LAK.-90-3.56

QUANTITIES
Made: REM 2-29-72
Ckd: LJD 3-27-72

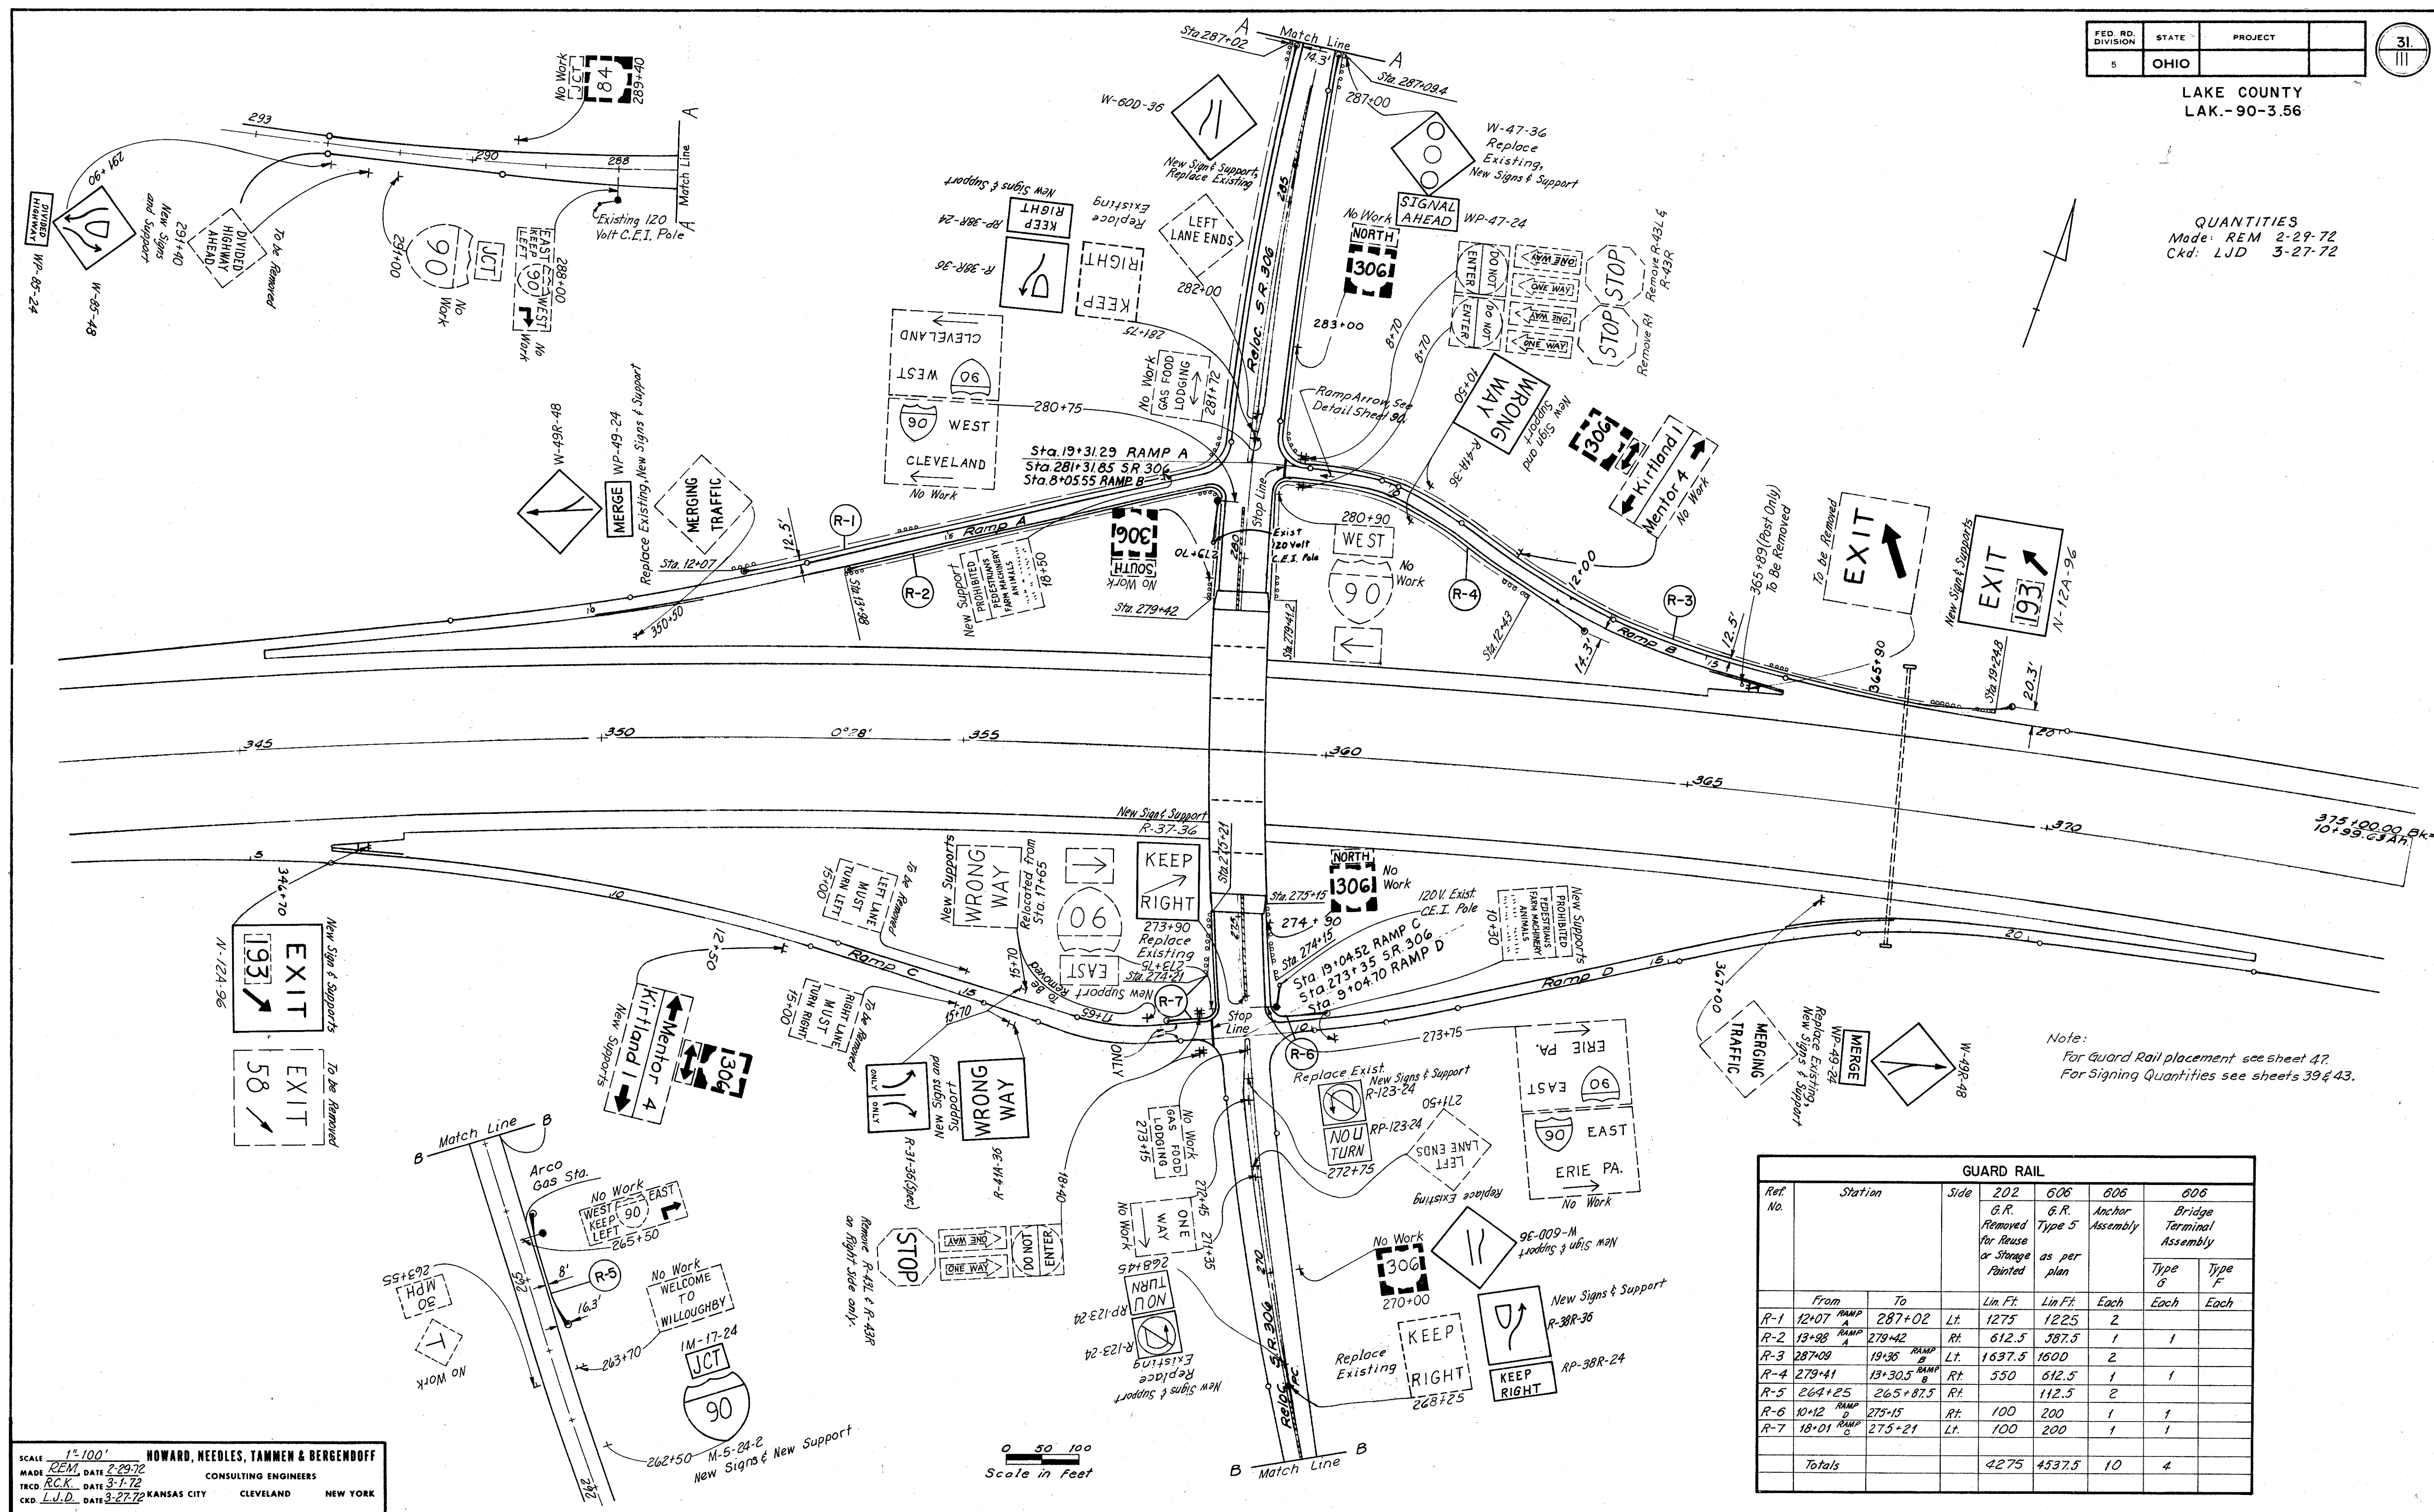

Note:
For Guard Rail placement see sheet 47.
For Signing Quantities see sheets 39 & 43.

		GUARD RAIL					
Ref. No.	Station	Side	202	606	606	606	
			G.R. Removed for Reuse or Storage Painted	G.R. Type 5 as per plan	Anchor Assembly	Bridge Terminal Assembly	
	From	To	Lin. Ft.	Lin. Ft.	Each	Type G Each	Type F Each
R-1	12+07	RAMP A	1275	1225	2		
R-2	13+98	RAMP A	612.5	587.5	1	1	
R-3	287+08	RAMP B	1637.5	1600	2		
R-4	279+41	RAMP B	550	612.5	1	1	
R-5	264+25	RAMP B		112.5	2		
R-6	10+12	RAMP D	100	200	1	1	
R-7	18+01	RAMP D	100	200	1	1	
Totals			4275	4537.5	10	4	

SCALE 1"=100'
HOWARD, NEEDLES, TAMMEN & BERGENDOFF
CONSULTING ENGINEERS
MADE: REM, DATE: 2-29-72
TRCD: R.C.K., DATE: 3-1-72
CKD: L.J.D., DATE: 3-27-72
KANSAS CITY CLEVELAND NEW YORK

0 50 100
Scale in feet