


QUANTITIES  
 Made: REM 4-10-72  
 Ckd: ERH 5-18-73

FED. RD. DIVISION	STATE	PROJECT	
5	OHIO		


LAKE COUNTY  
 LAK.-90-3.56

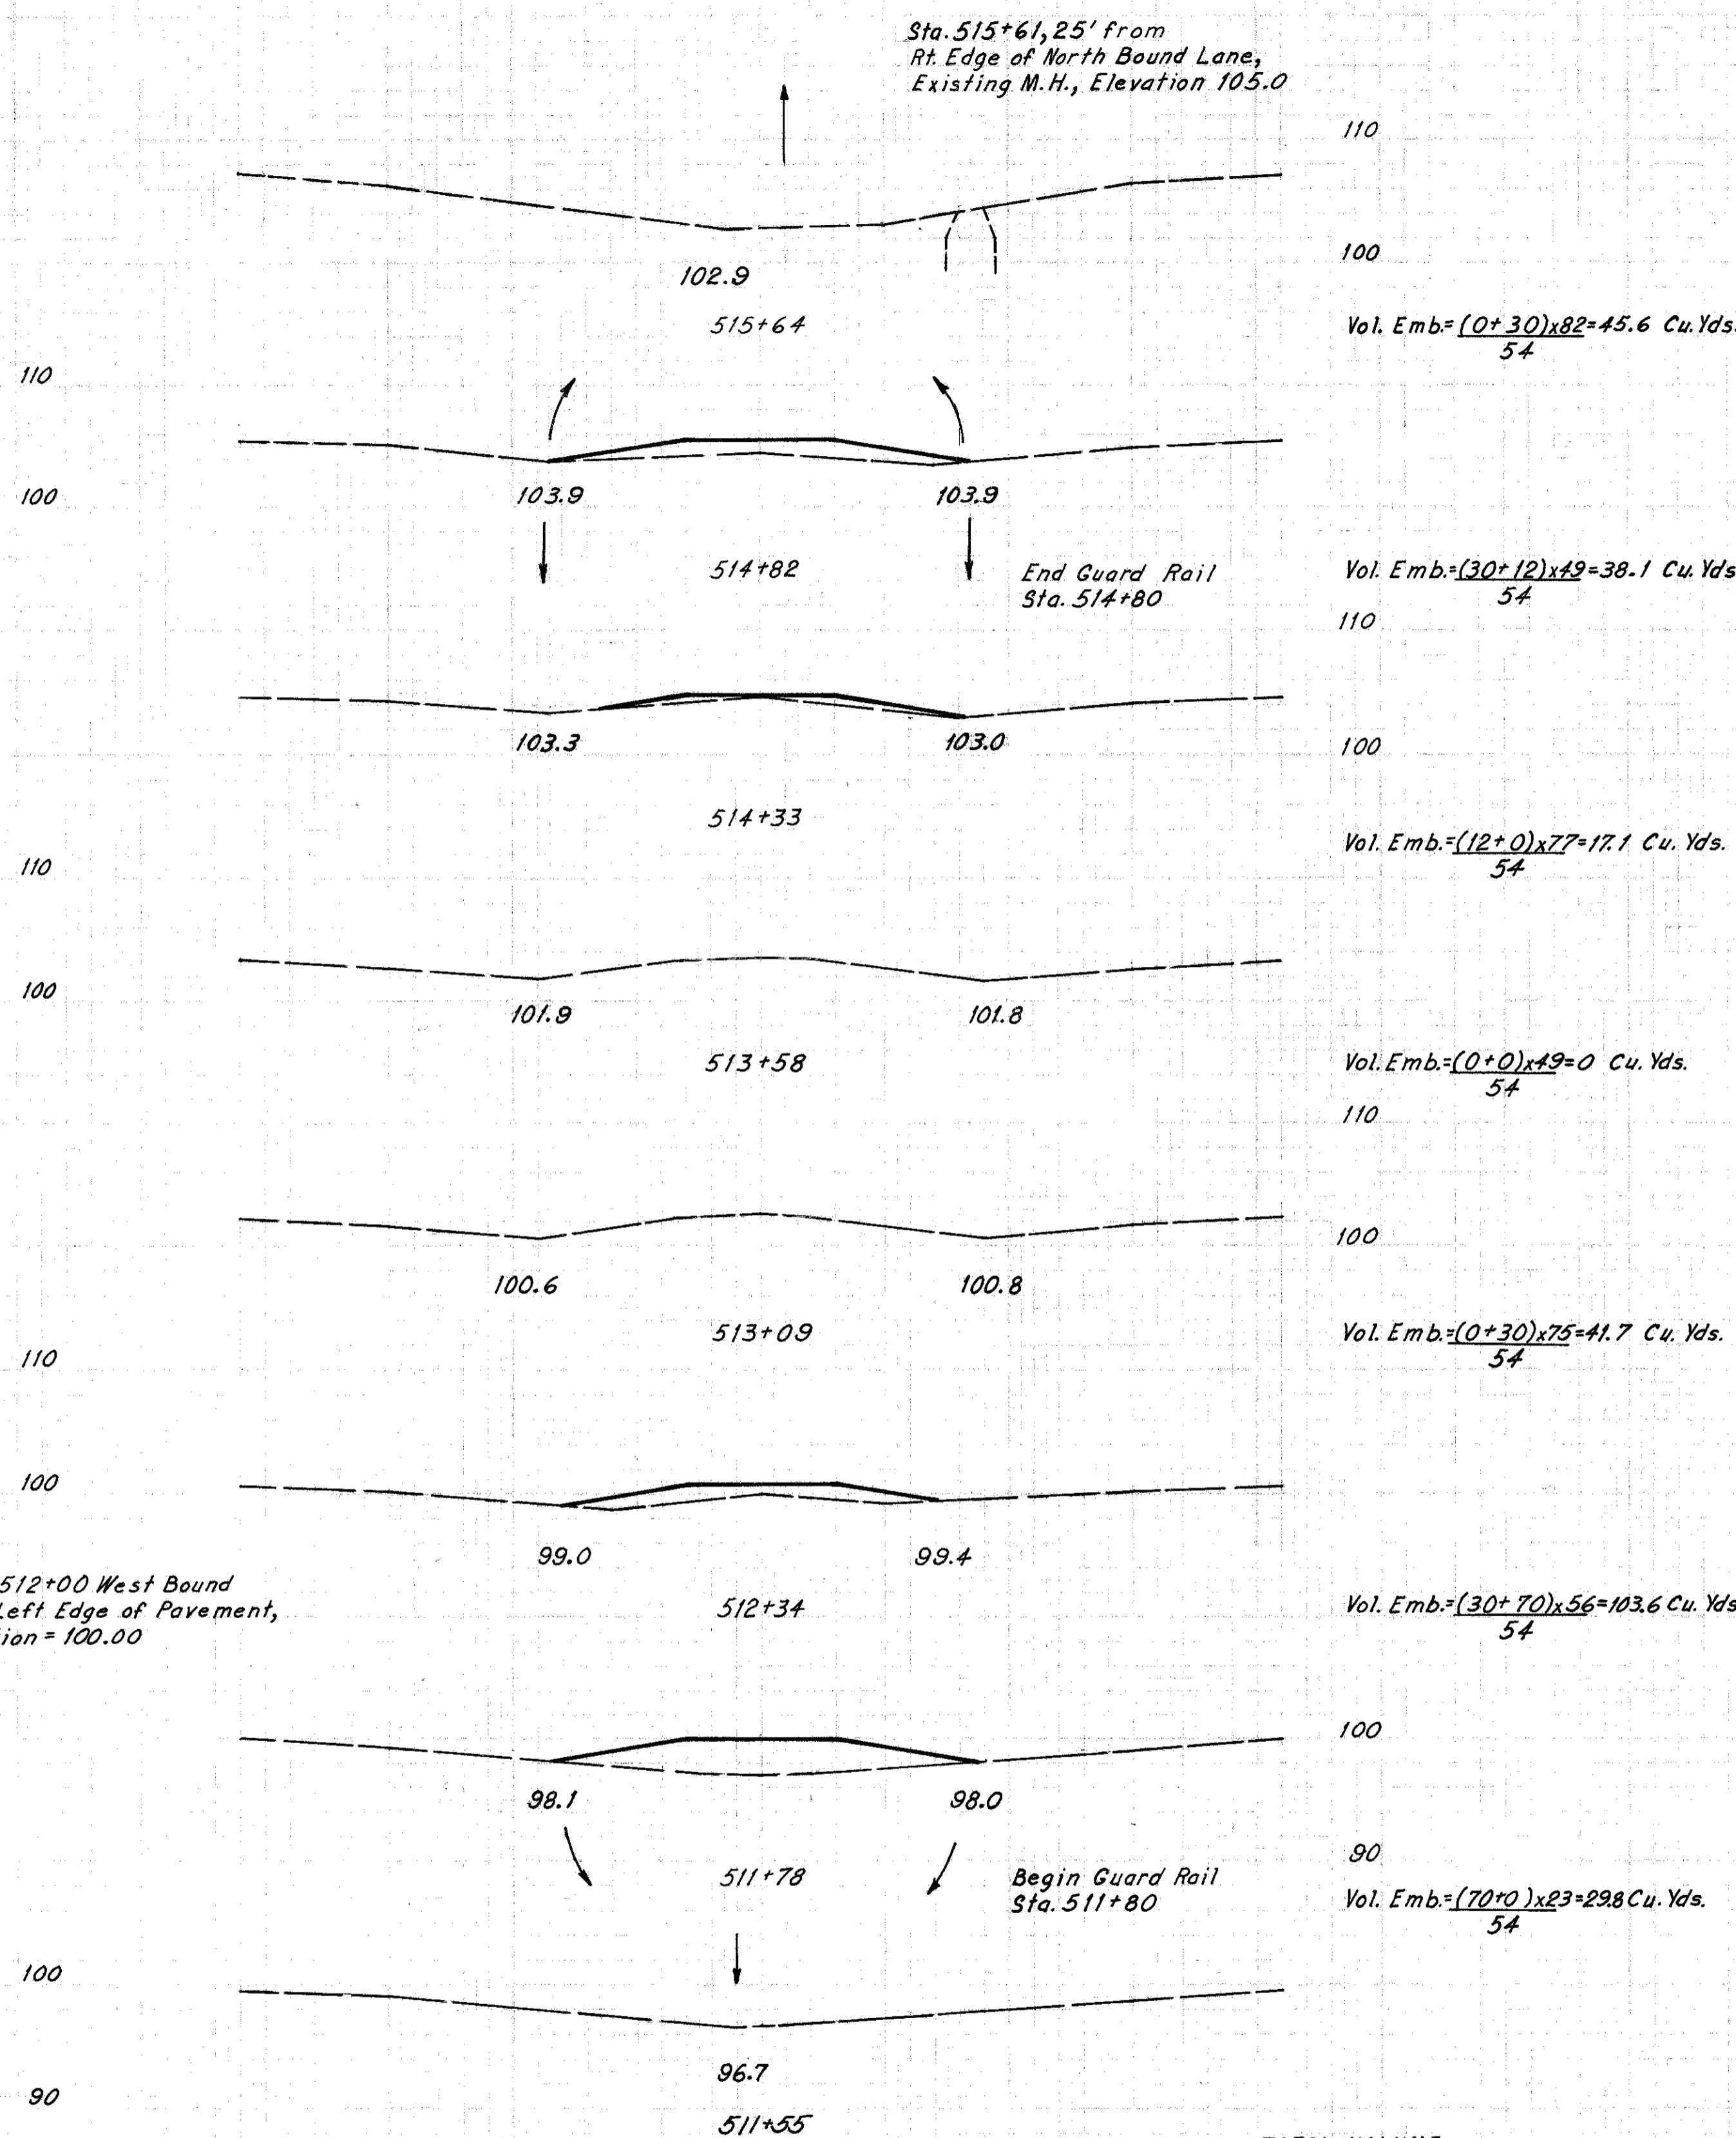

TOTAL VOLUME  
 Excavation = 0  
 Embankment = 275.9 Cubic Yards  
 Seeding & Mulching = 711.5 Sq. Yds.  
 (For Plan View See Sheet 20.)

S.R. 86

HOWARD, NEEDLES, TAMMEN & BERGENDOFF  
 CONSULTING ENGINEERS  
 KANSAS CITY CLEVELAND NEW YORK

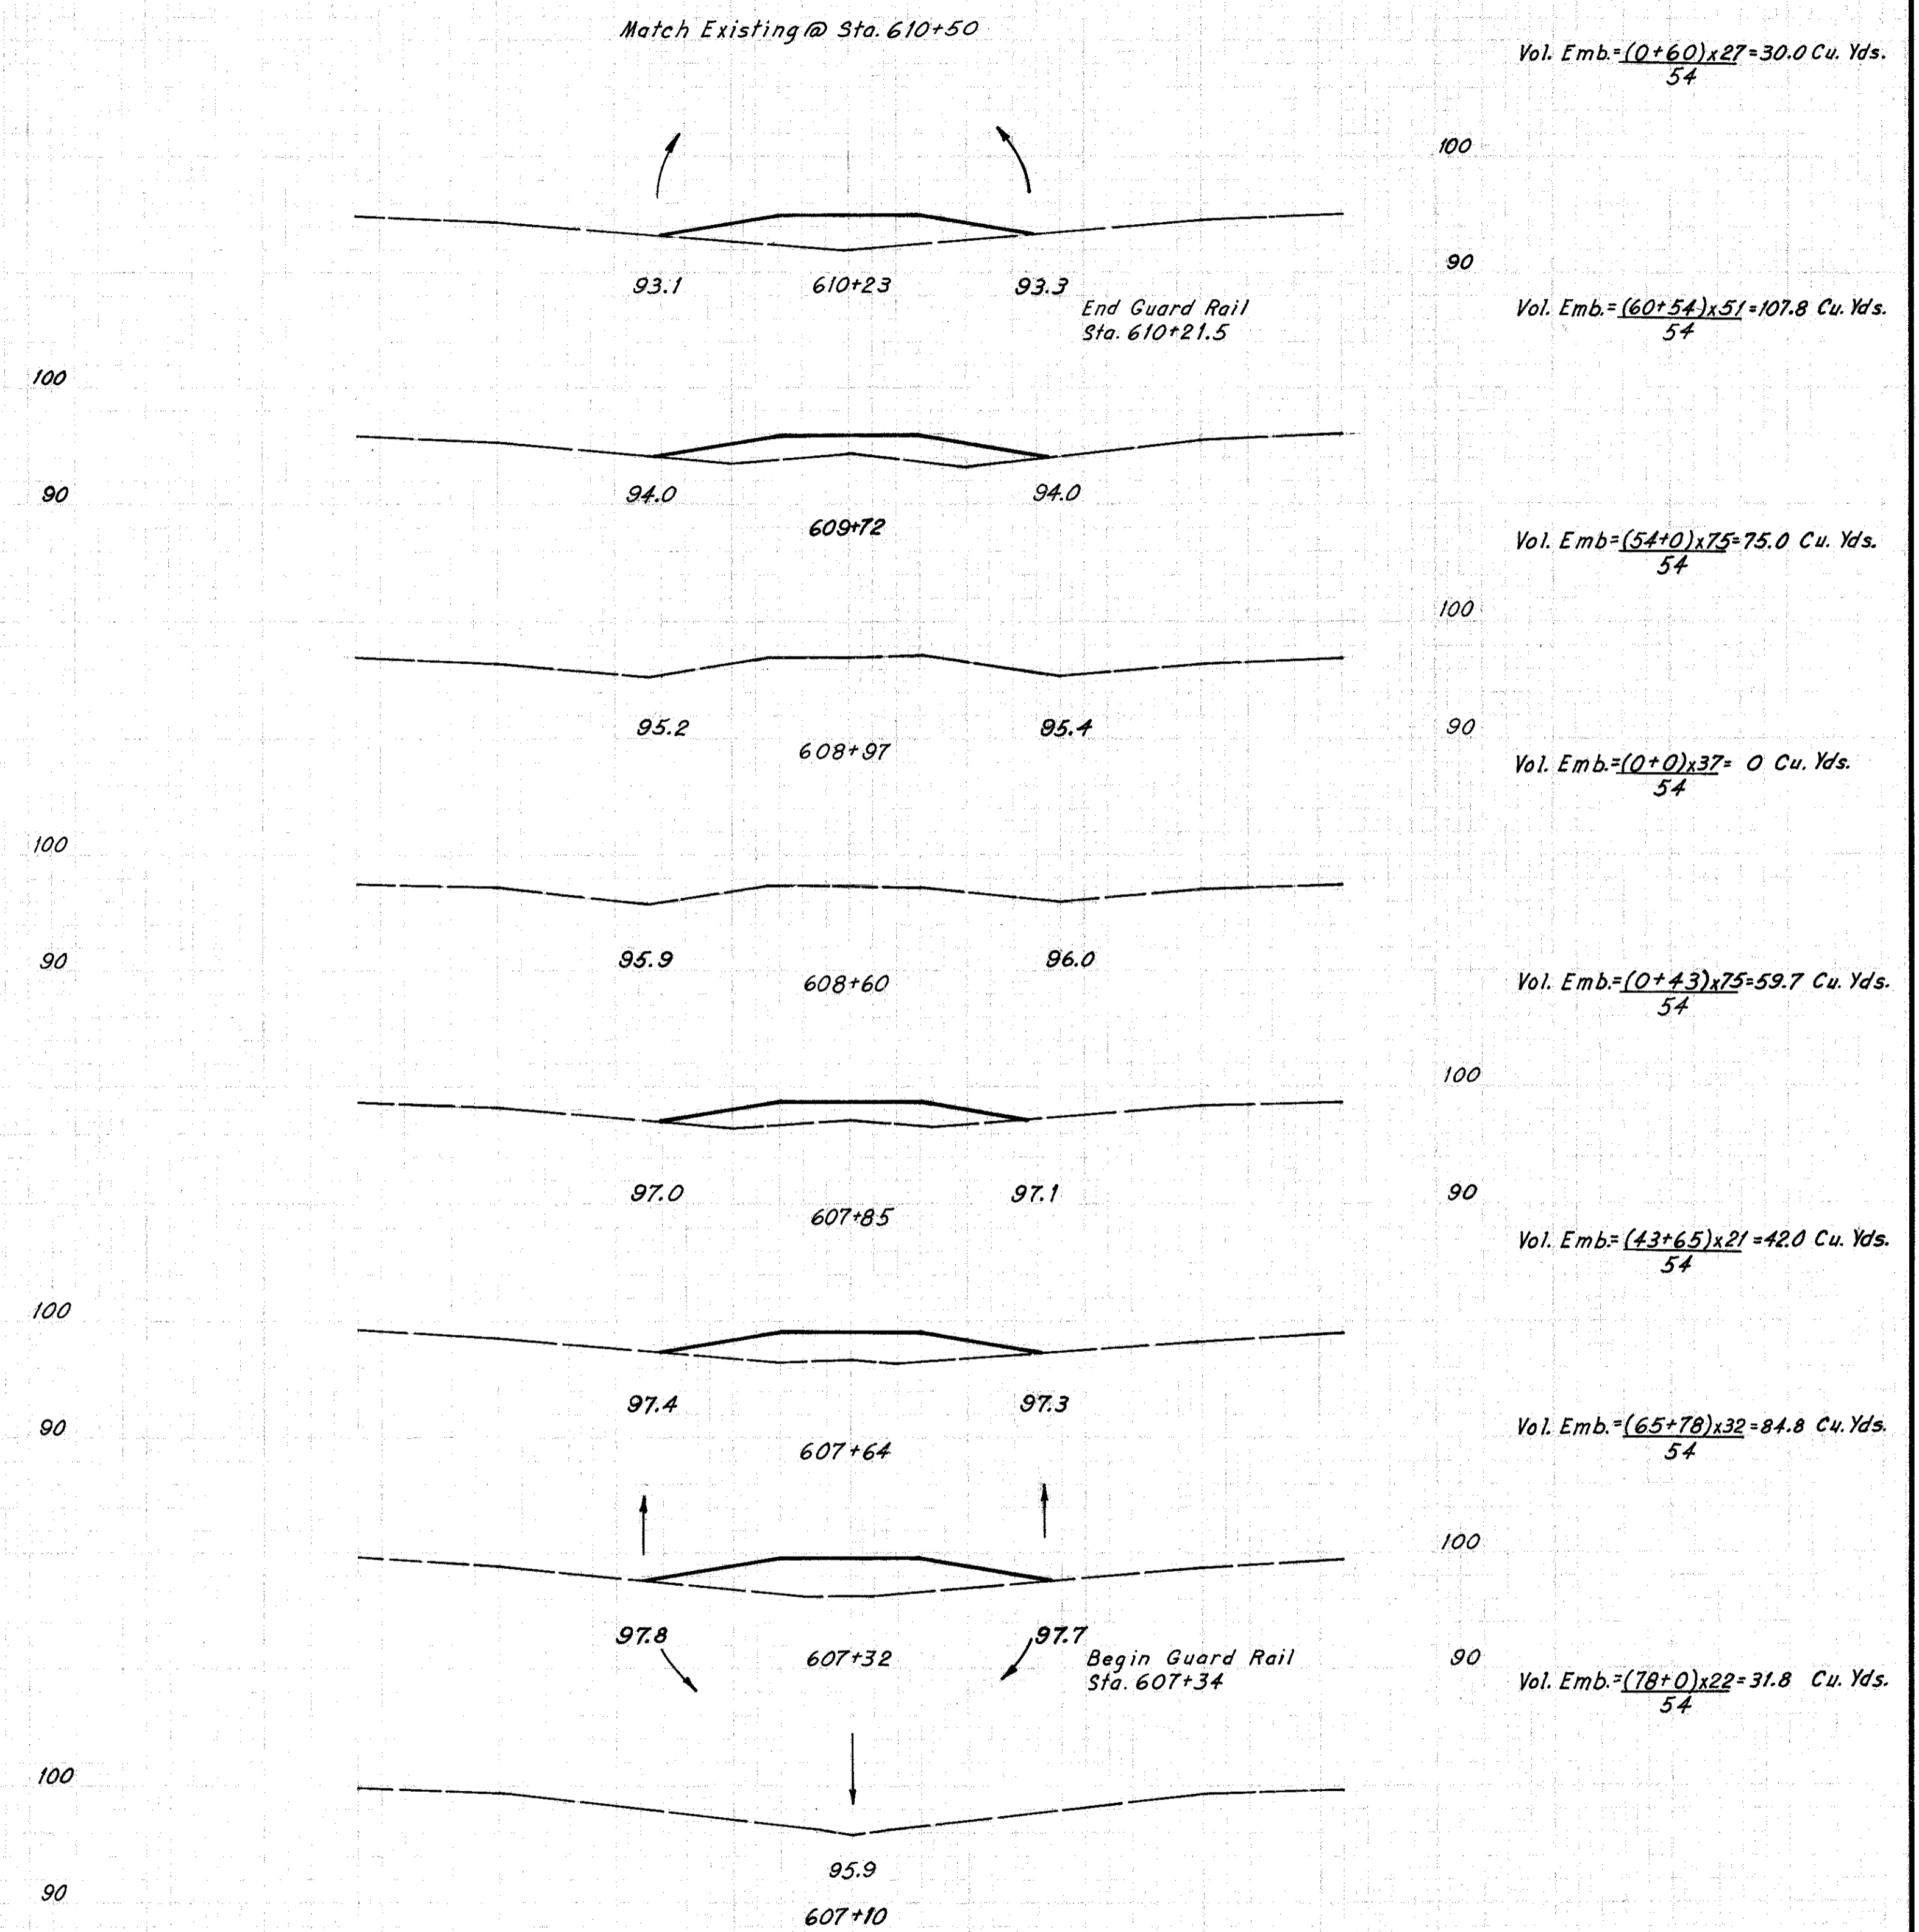

TOTAL VOLUME  
 Excavation = 0  
 Embankment = 431.1 Cubic Yards  
 Seeding & Mulching = 726.5 Sq. Yds.  
 (For Plan View See Sheet 21.)

VROOMAN RD.

At Sta. 607+00 West Bound Lane, Left Edge of Pavement, Elevation = 100.00

3-20-72  
 REM  
 4-10-72  
 ERH