


FED. RD. DIVISION	STATE	PROJECT
5	OHIO	

LAKE COUNTY
LAK.-90-3.56

QUANTITIES
Made: REM 4-25-72
Ckd: ERH 5-18-72

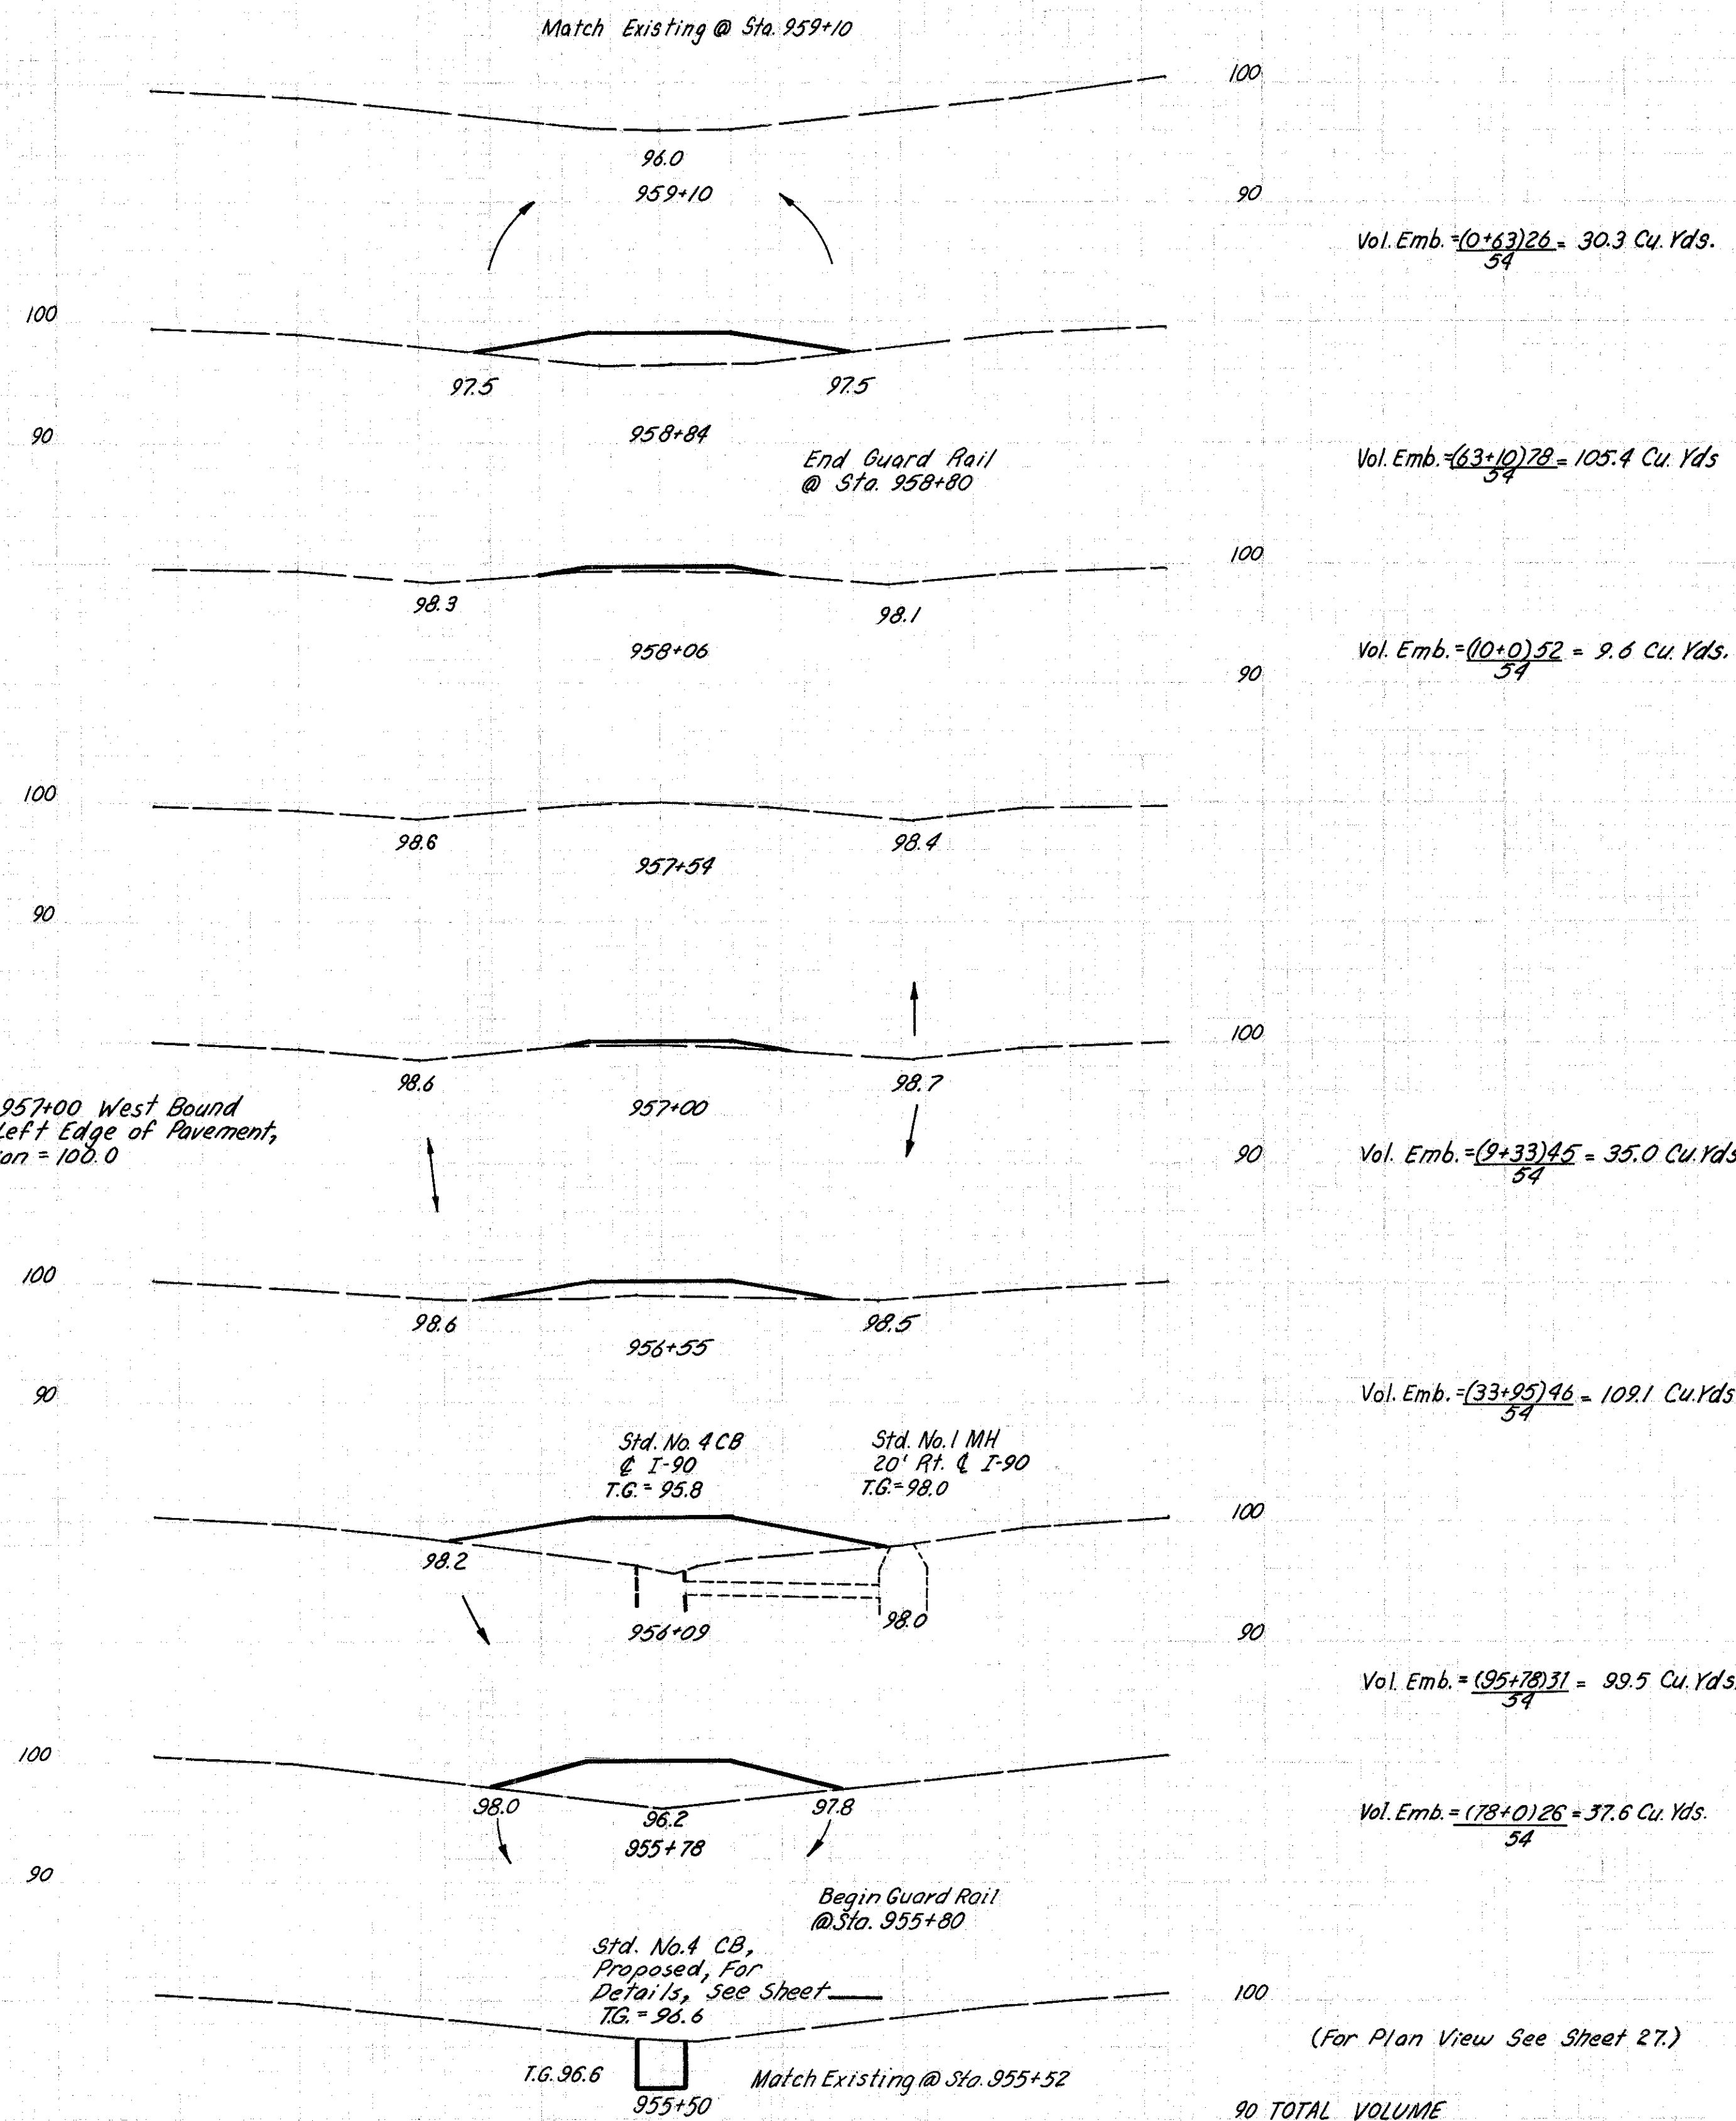


90 TOTAL VOLUME
Excavation = 0
Embankment = 426.5 Cubic Yards
Seeding & Mulching = 783.0 Sq. Yds.

HOWARD, NEEDLES, TAMMEN & BERGENDOFF
CONSULTING ENGINEERS
KANSAS CITY CLEVELAND NEW YORK

S-101
S.R. 307

For Sewer Profile (S-101) See Sheet 70.

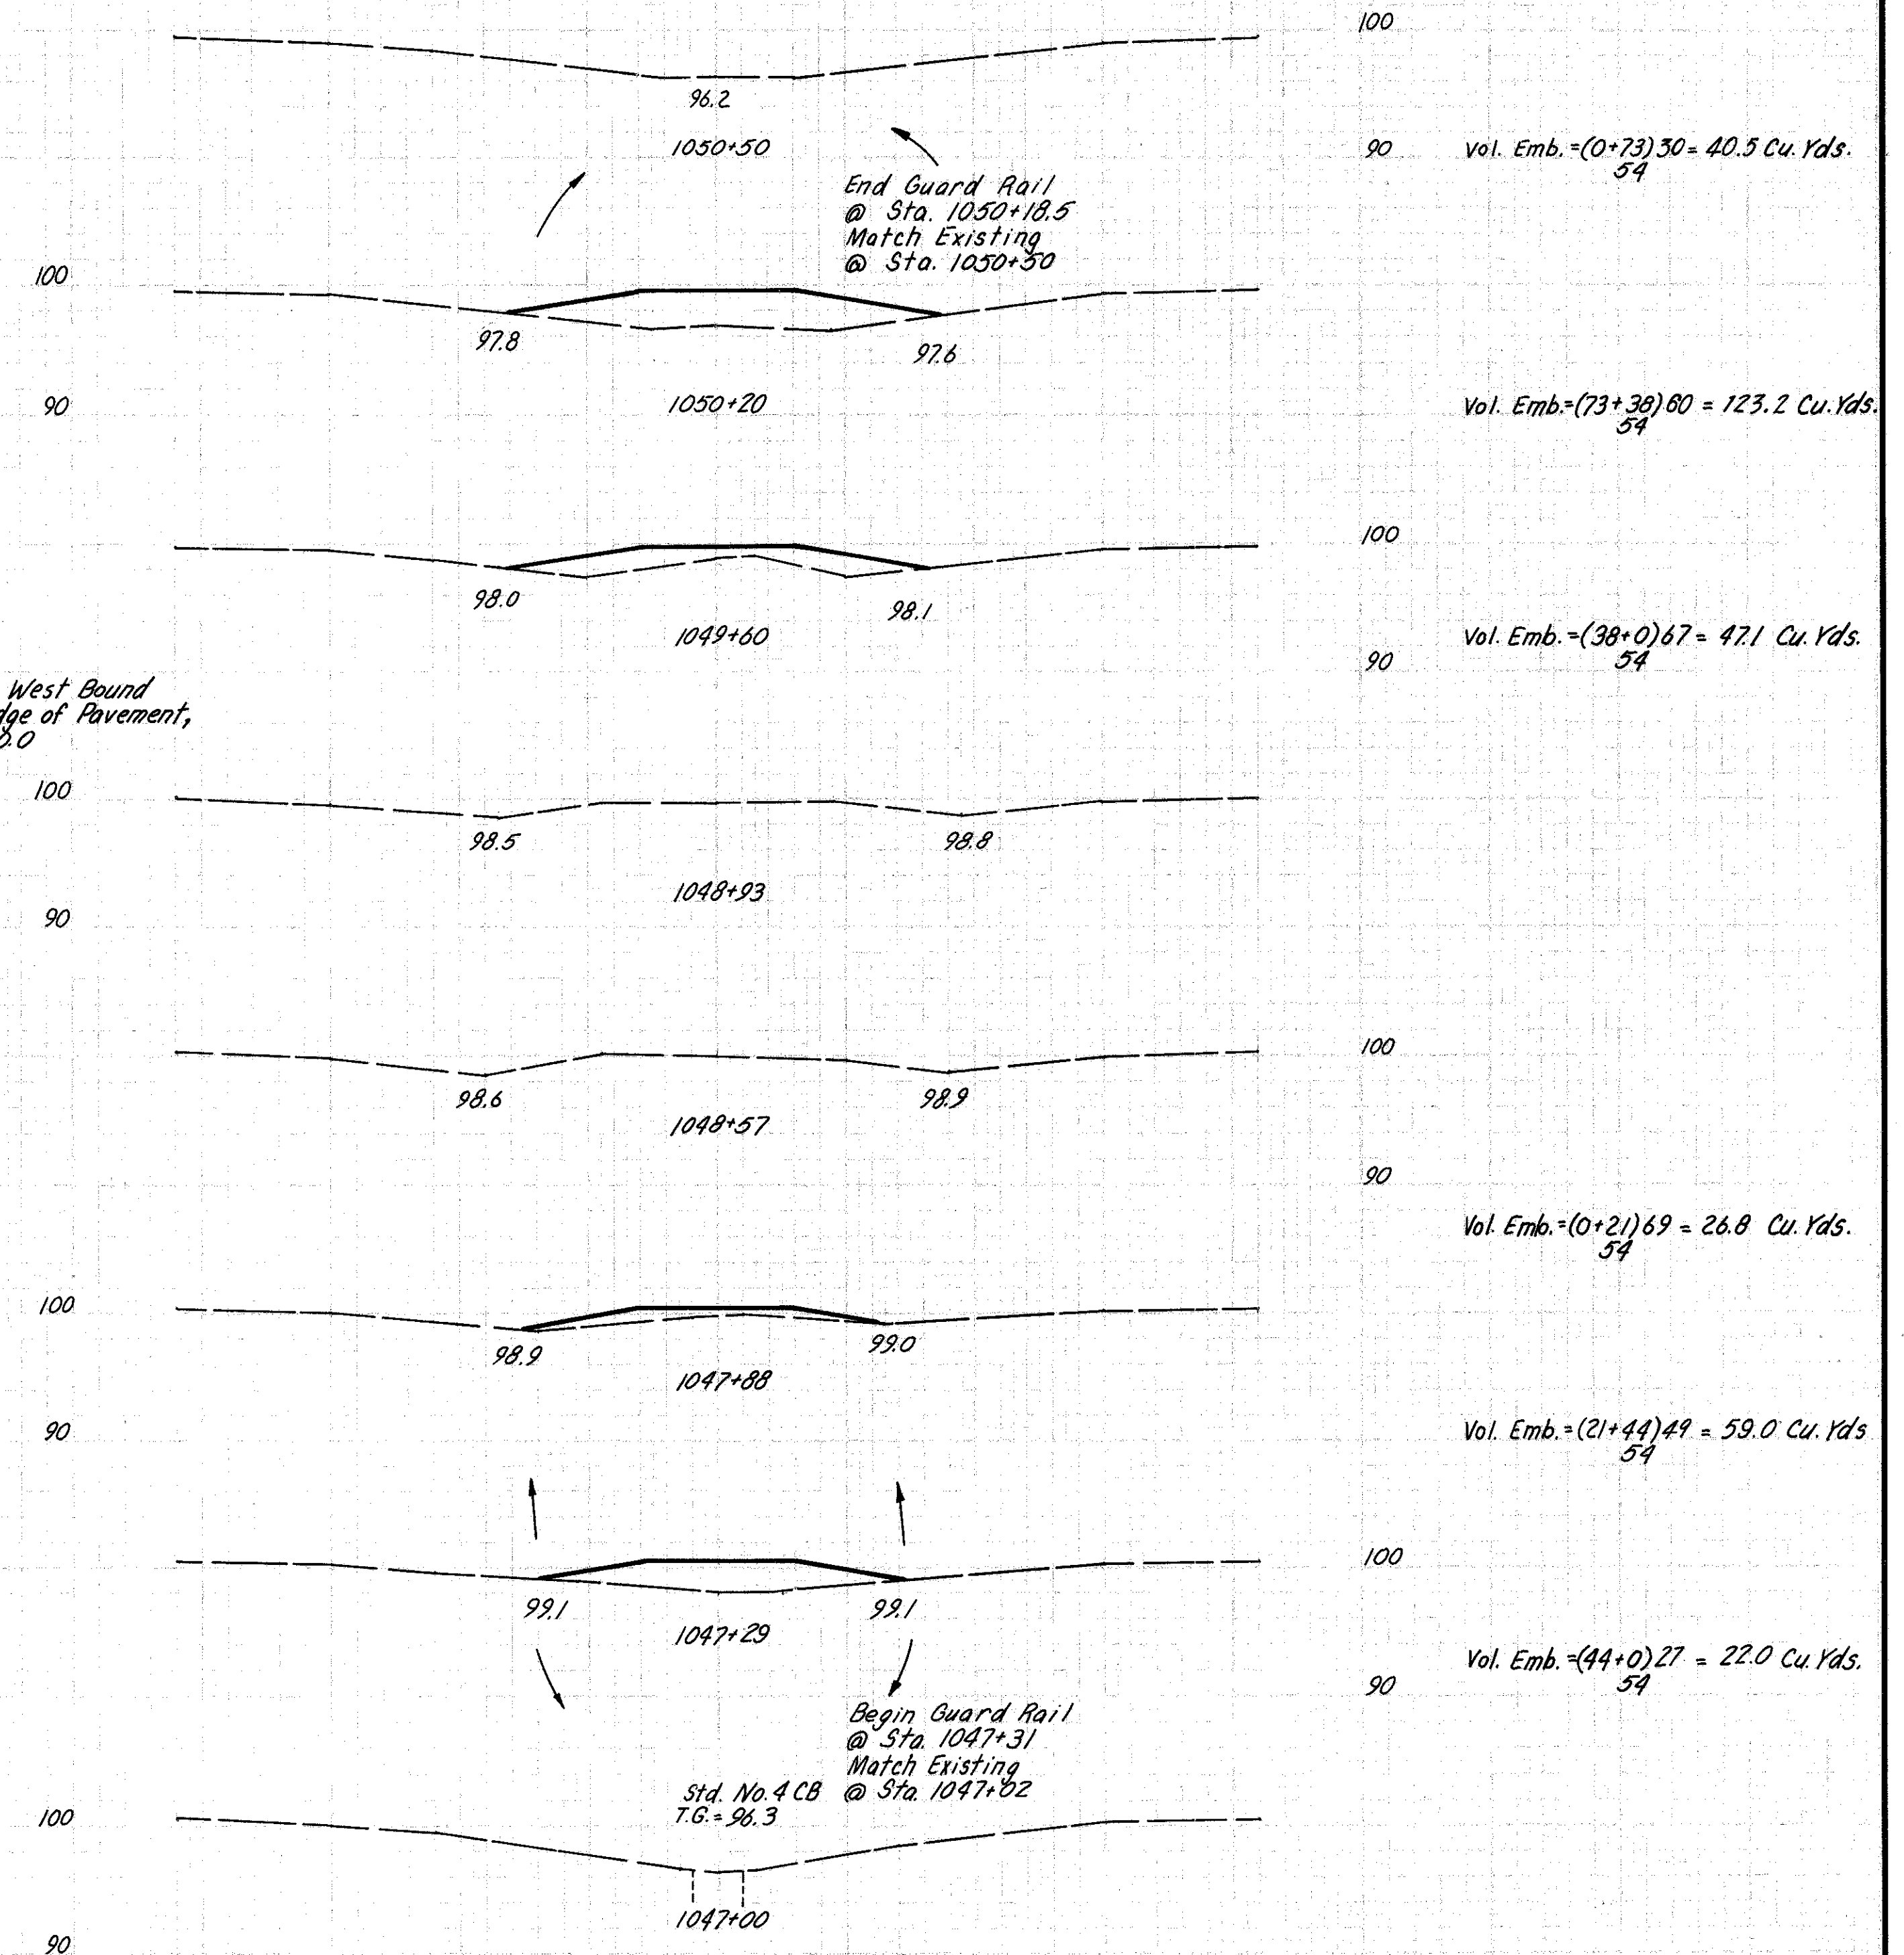

TOTAL VOLUME
Excavation = 0
Embankment = 318.6 Cubic Yards
Seeding & Mulching = 698.1 Sq. Yds.

S.R. 528

(For Plan View See Sheet 28.)