



FED. RD. DIVISION	STATE	PROJECT
5	OHIO	

LAKE COUNTY
LAK-90-3.56

QUANTITIES
Made: REM 5-10-72
Ckd: RAE 5-31-72

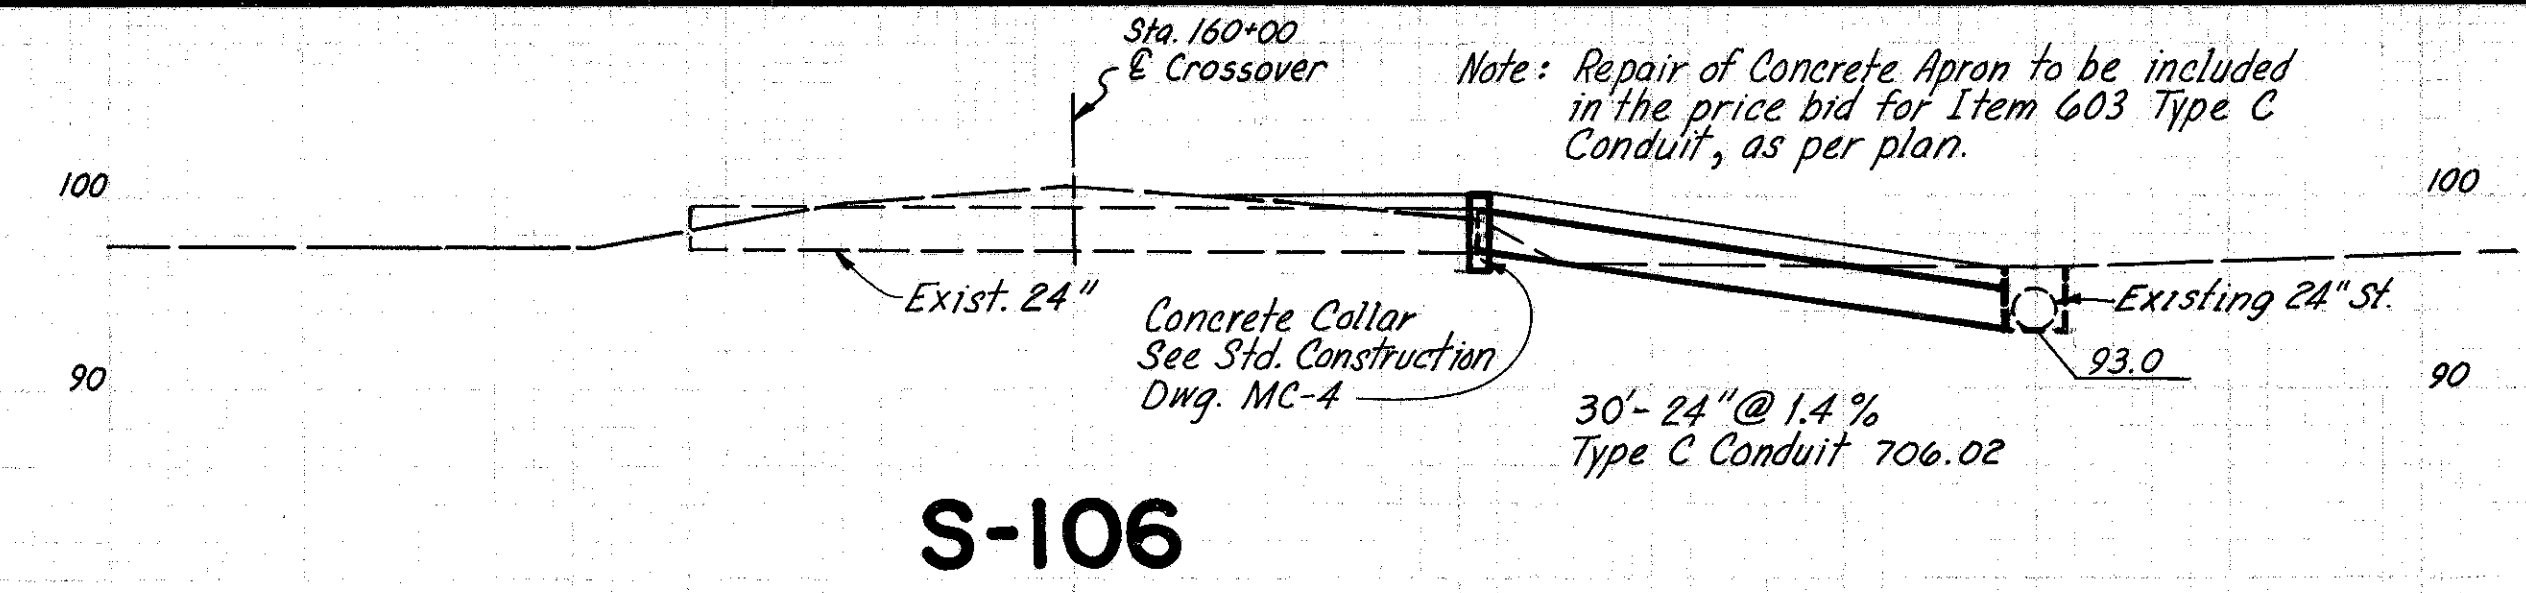

S-106

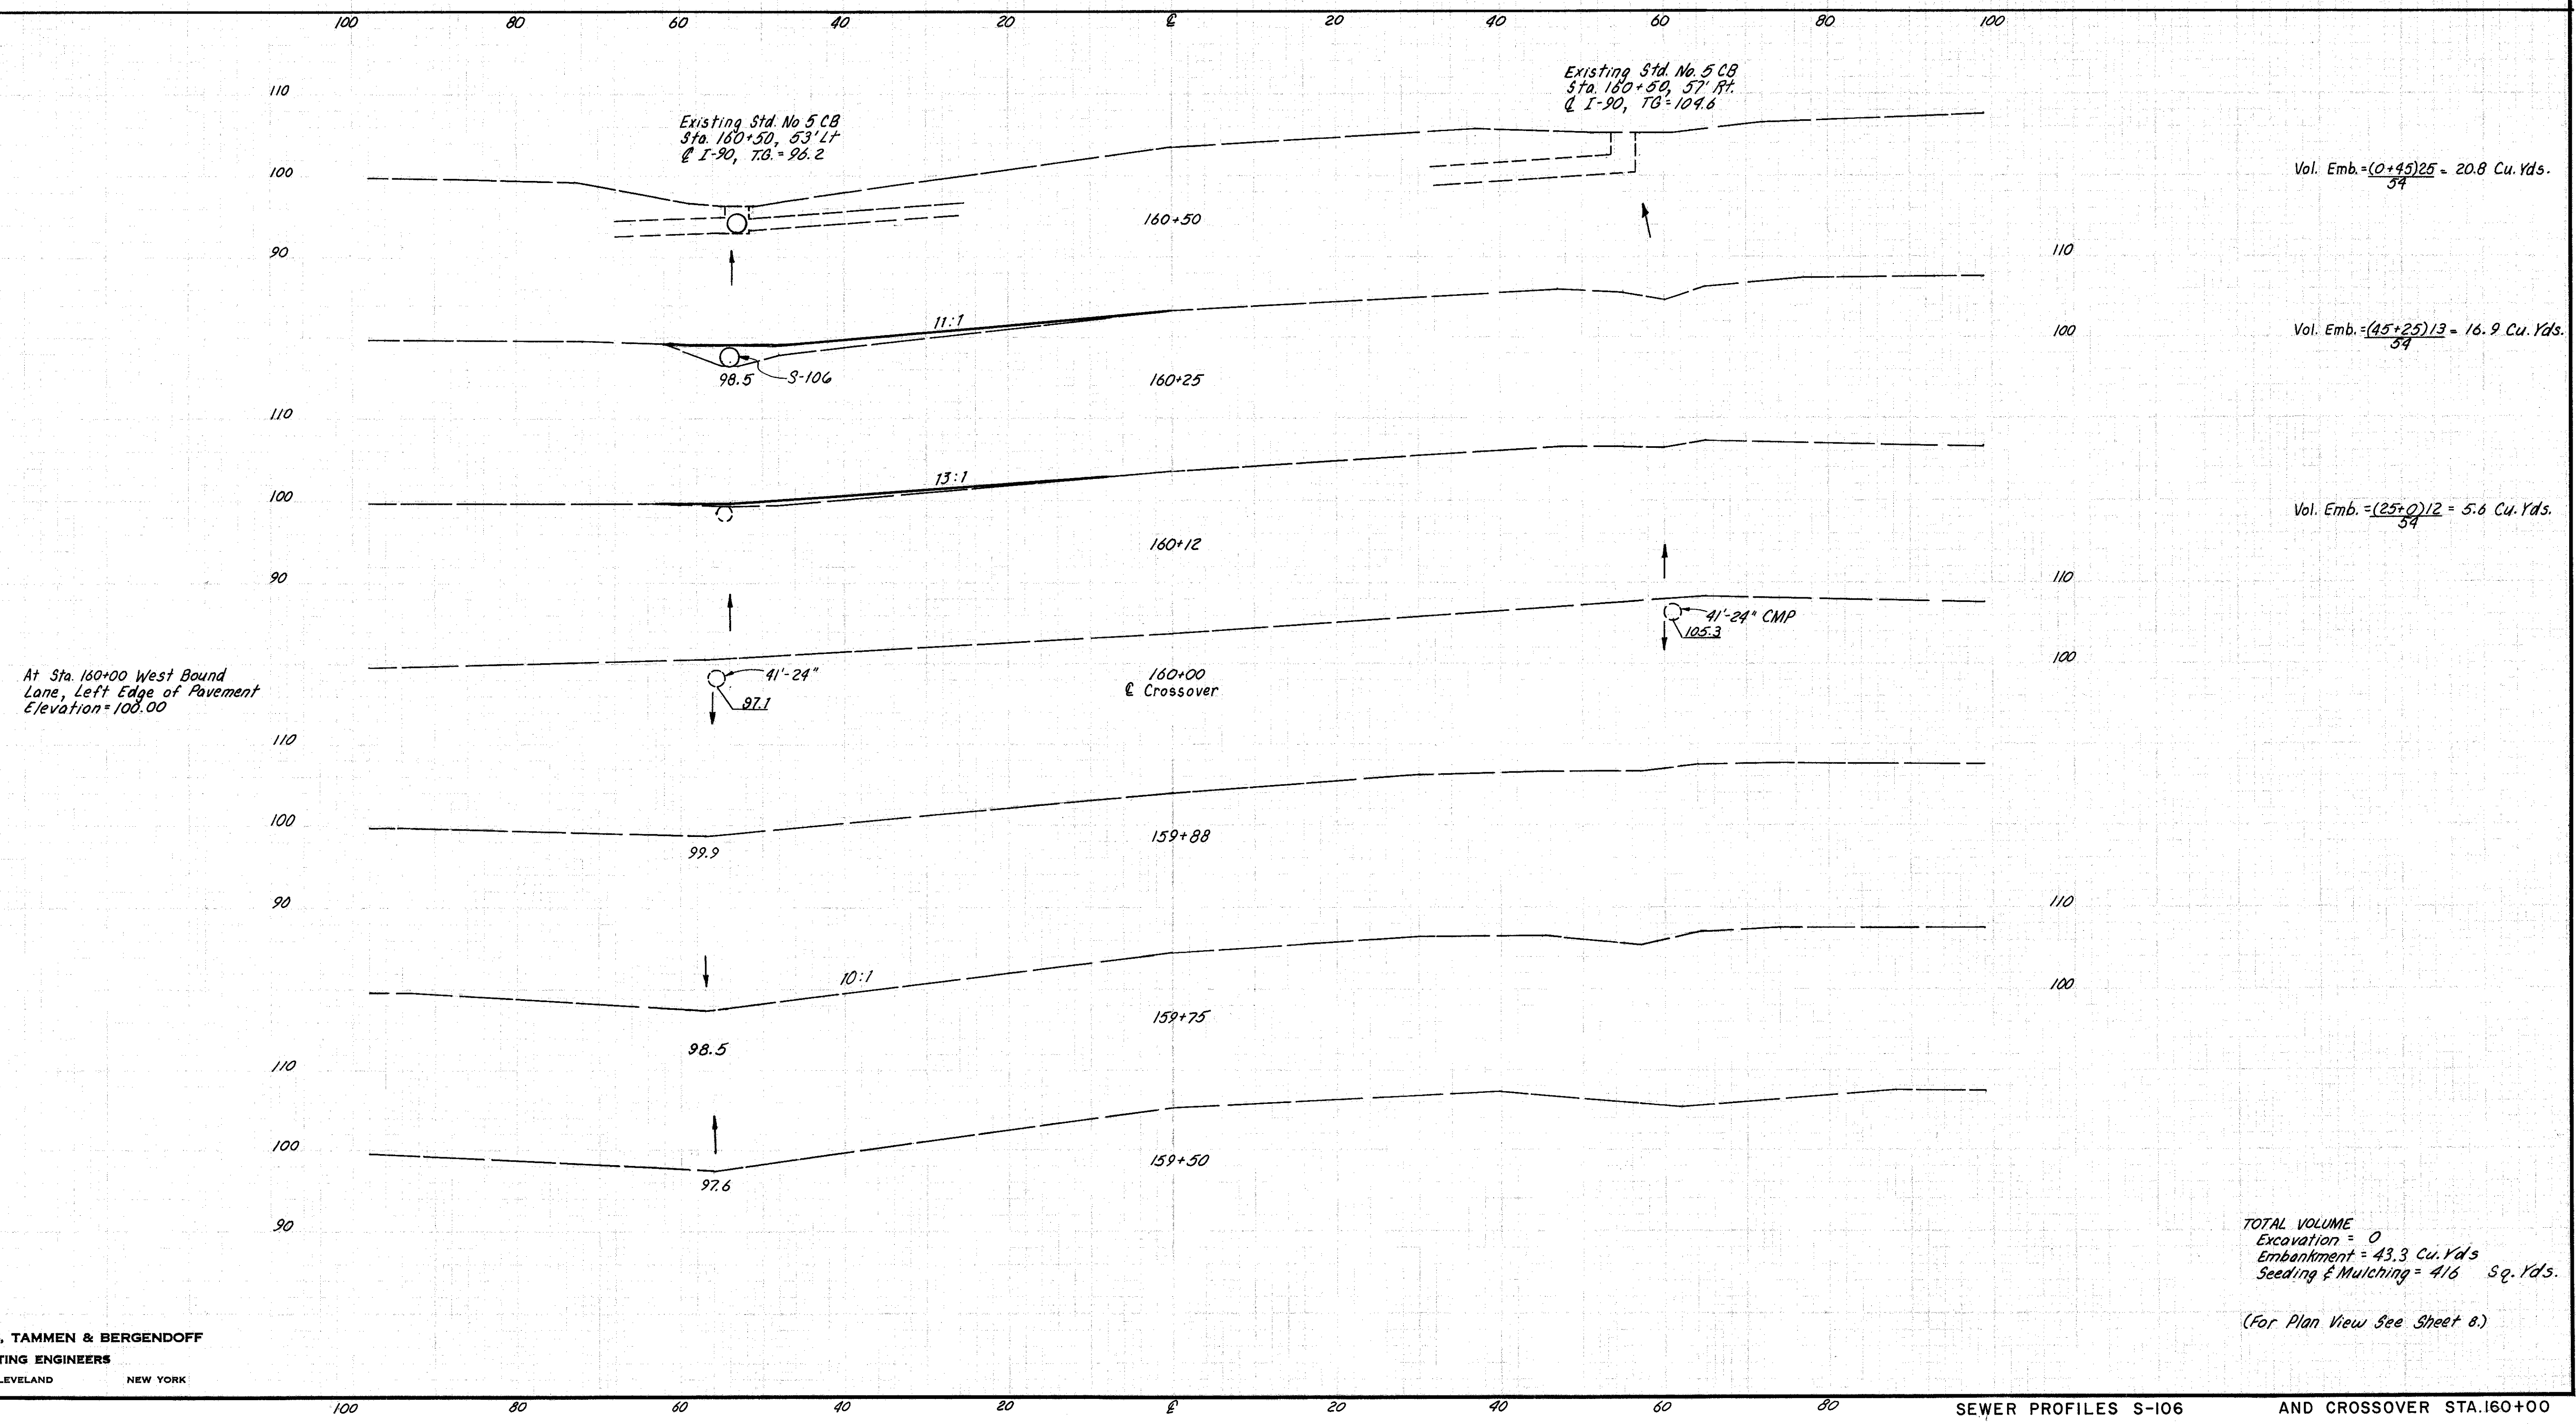

3-27-72
 5-1-72
 5-10-72
 5-10-72
 5-31-72
 RAE
 REM
 REM
 LLD
 FEE