



**Cross Section**  
**Sta. 565+00**

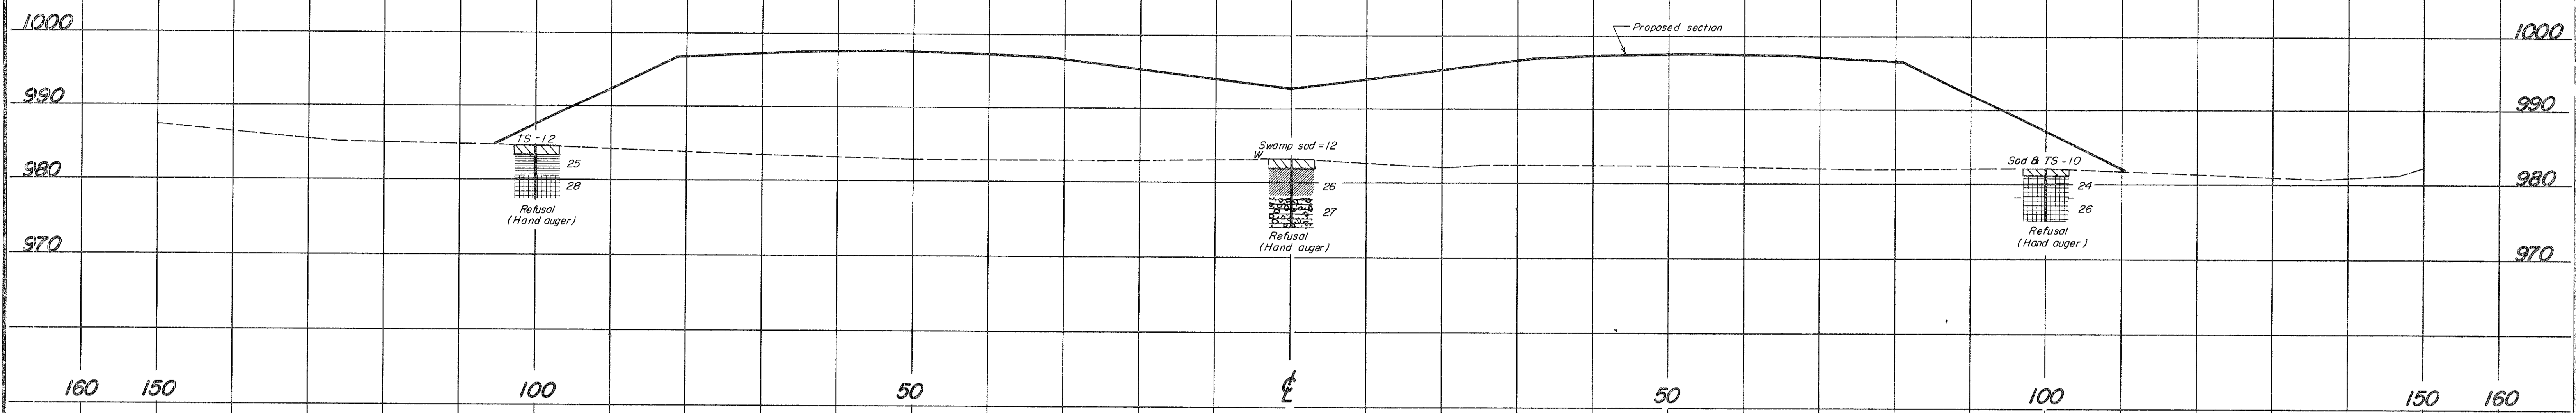

**Cross Section**  
**Sta. 564+50**

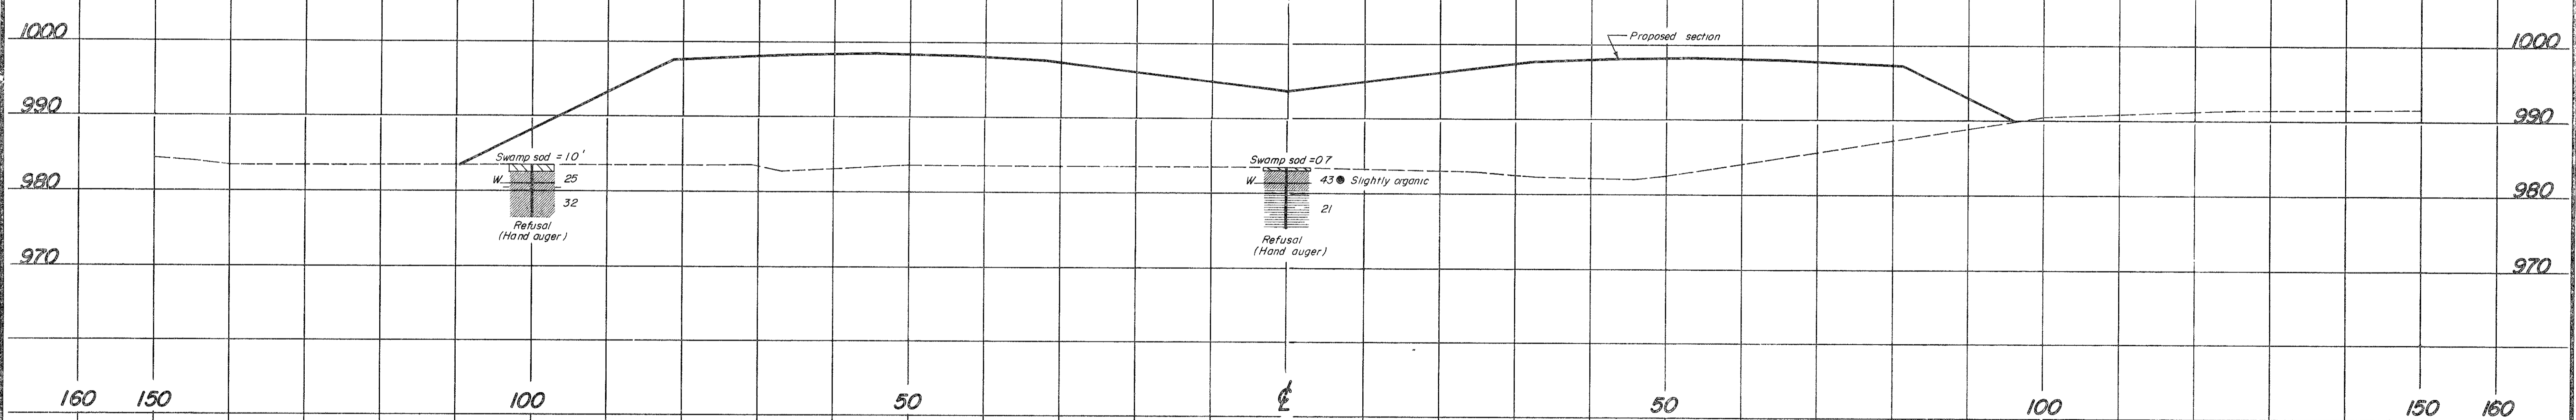

**Cross Section**  
**Sta. 564+00**

