




CURVE DATA
 P.I. Sta. 209+80.52
 $\Delta = 1^\circ 30' 35" L.$
 $D = 0^\circ 09'$
 $R = 38,197.19'$
 $T = 503.27'$
 $L = 1,006.48'$
 $E = 3.32'$
 P.C. Sta. 204+77.25

MICROFILMED
 DEC 16 1987

FED. RD. DIVISION	STATE	PROJECT
2	OHIO	I-1103 (20) S-46(7)

2
333

LAKE COUNTY
 LAK-1-4.02

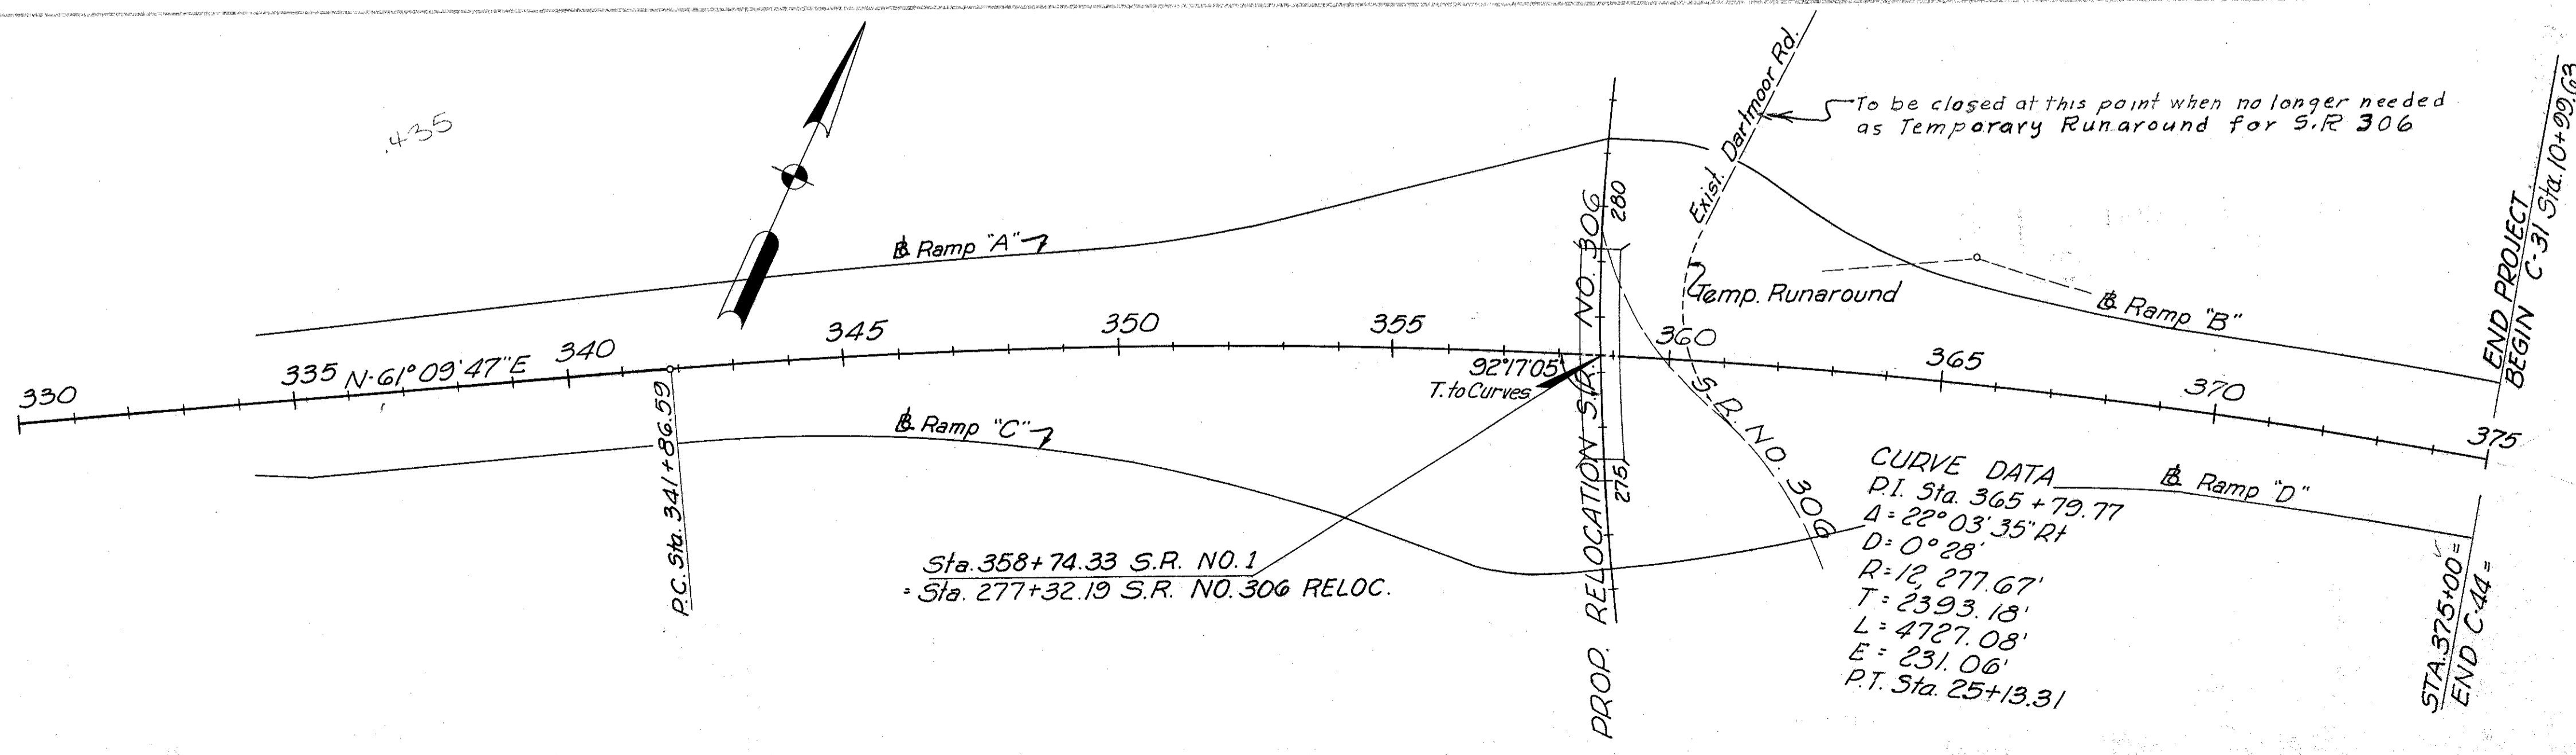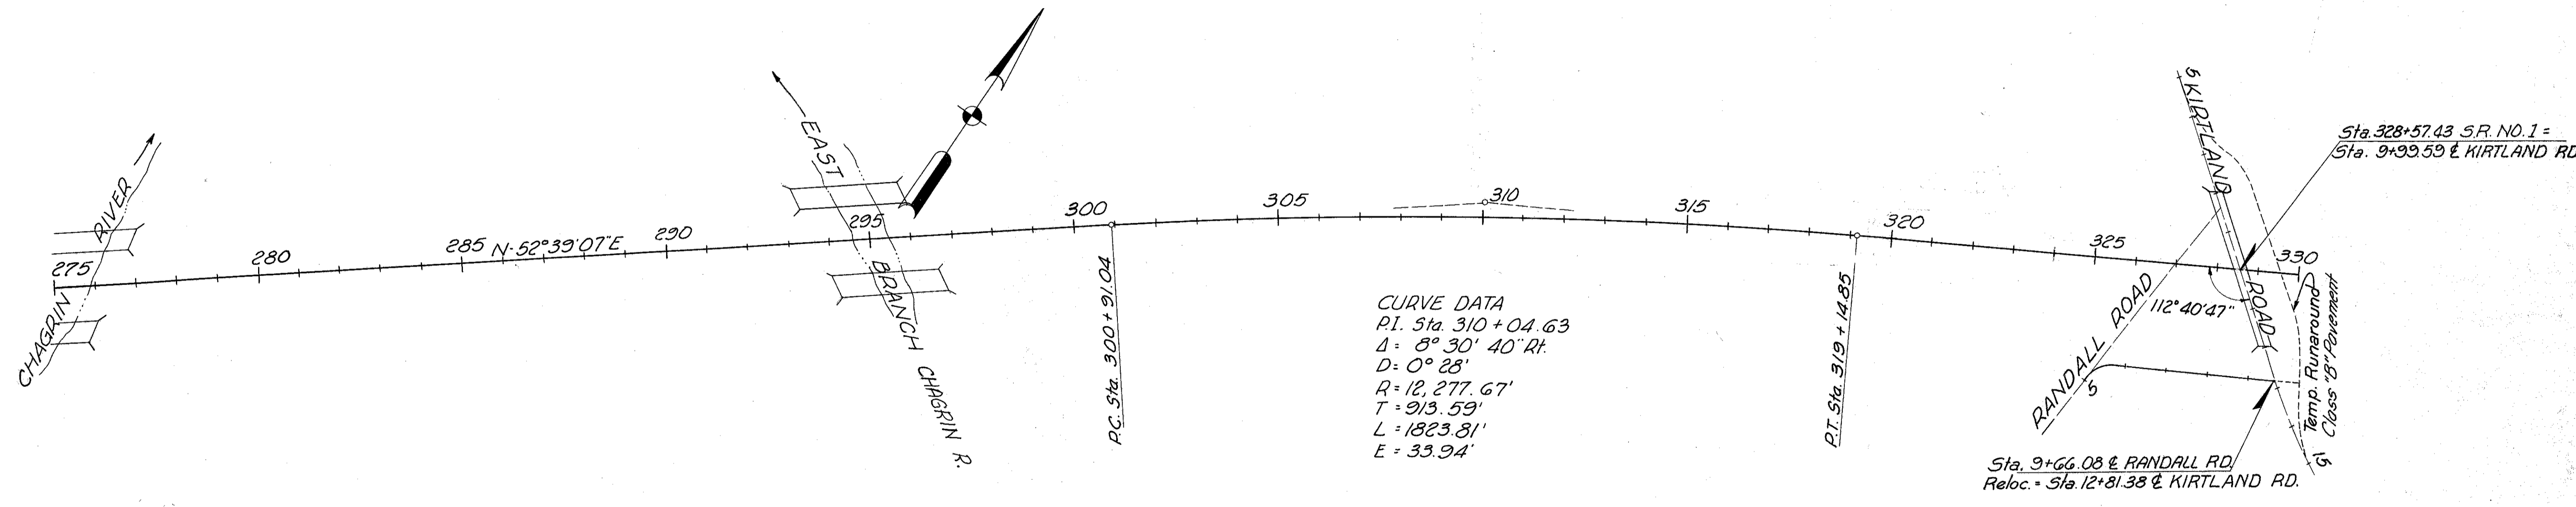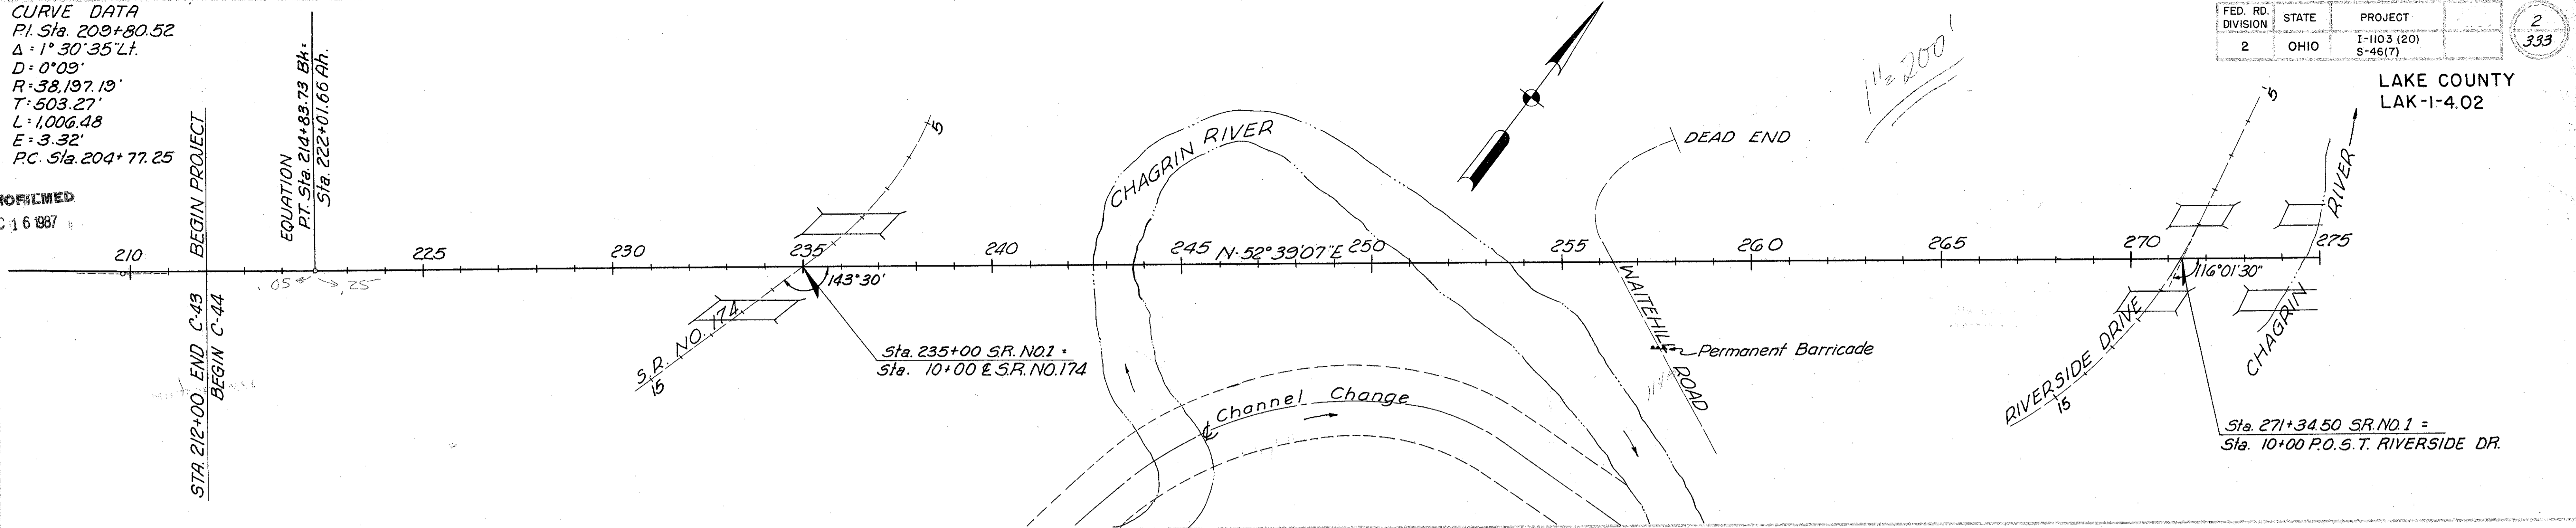

MICHAEL BAKER JR., CONSULTING ENGINEERS
 ROCHESTER, PENNSYLVANIA

STATE OF OHIO
 DEPARTMENT OF HIGHWAYS
 STATE HIGHWAY NO. 1
 C-44
 LOCATION PLAN

Designed	Drawn	Traced	Checked	Reviewed	Date	Revised
R.G.	J.S.	K.A.	B.P.			