


Proj. No.	32
Sheet No.	333
Date	
Drawn	
Checked	
Appr'd	
Scale	
Job No.	I-1103(20)

LAKE COUNTY
LAK-1-402

Seeding
End Width
Spld.
230
2149
232
2600
236
2630
239

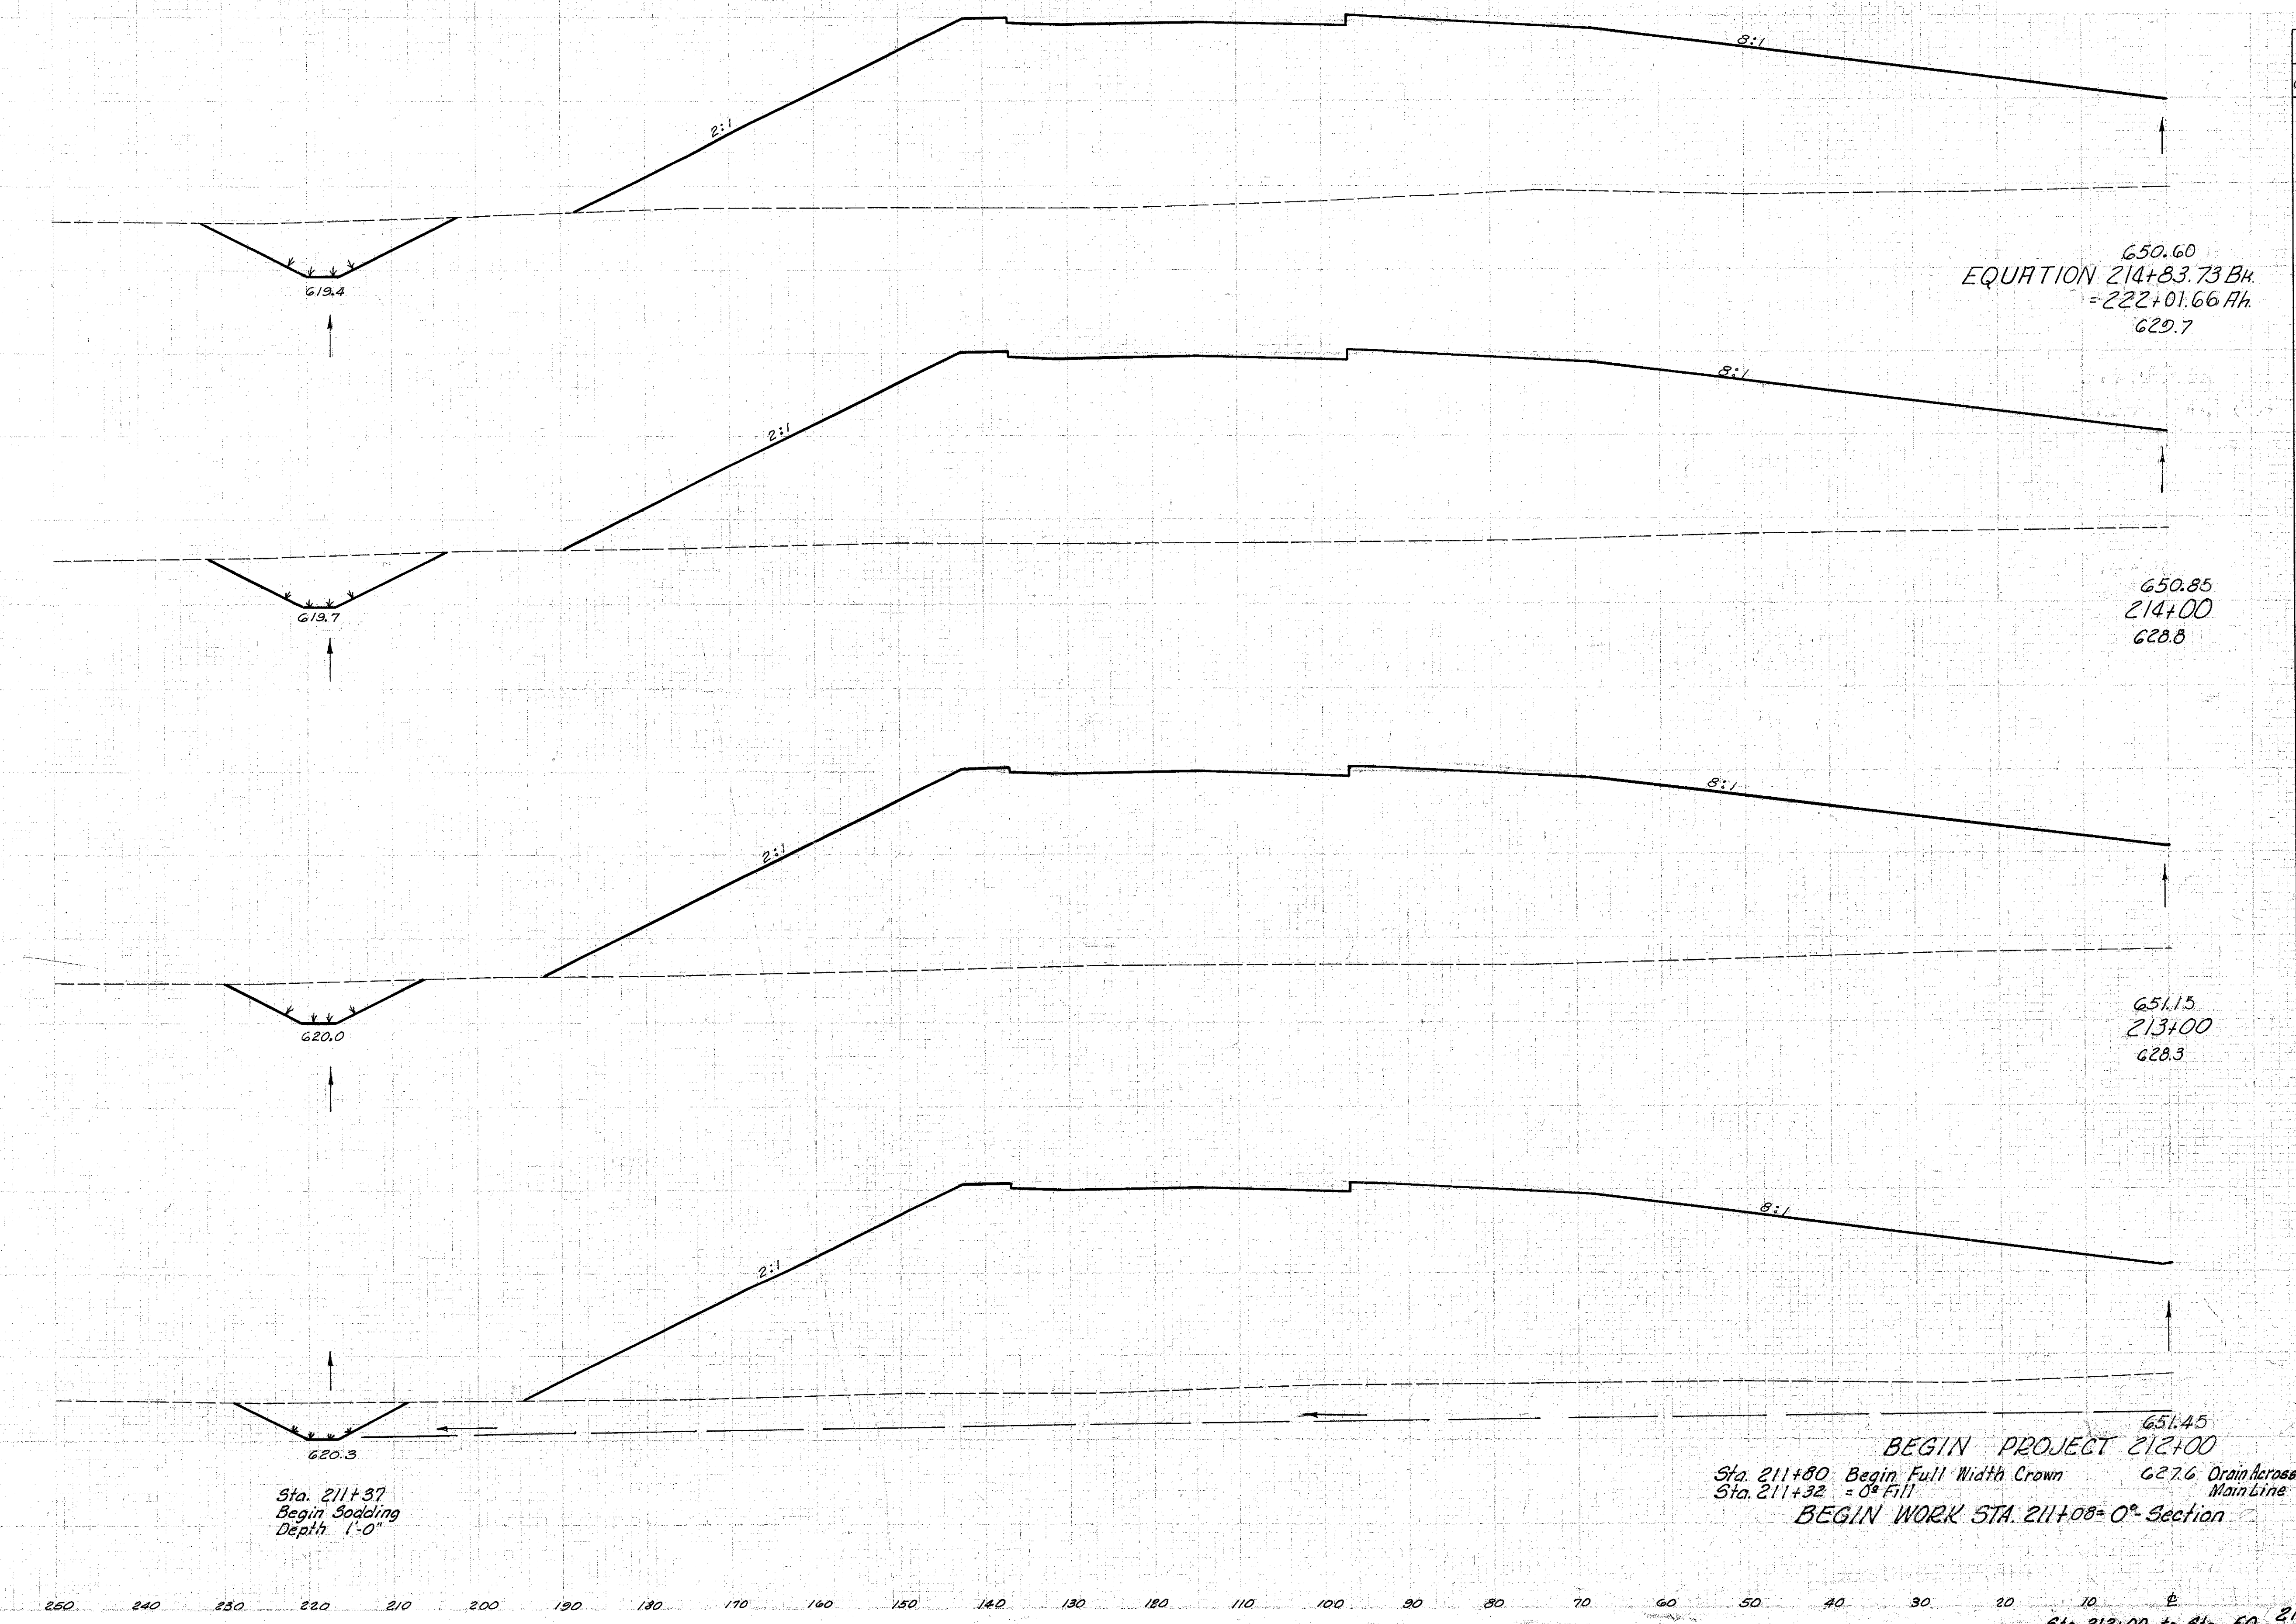

Sta. 211+37
Begin Seeding
Depth 1'-0"

EQUATION $214+83.73 Bh$
 $= 222+01.66 Ah$
629.7

650.85
214+00
628.8

651.15
213+00
628.3

651.45
BEGIN PROJECT 212+00
Sta. 211+80 Begin Full Width Crown 627.6 Drain across
Sta. 211+32 = 0th Fill Main Line
BEGIN WORK STA. 211+08 = 0th Section

End Area		Volume	
Cut	Fill	Cut	Fill
116	3161		
		335	10133
100	3374		
		325	12843
76	3561		
		295	13608
51	3836		
			174 554
0	0		408
			214 + 83.73 Bh = Lt. 222 + 17.03 Ah

Sta. 212+00 to Sta. Eq. 214 + 83.73 Bh = Lt.
222 + 17.03 Ah