


LAKE COUNTY
LAK-1-4.02

Seeding
End
Width Sp. Yd.

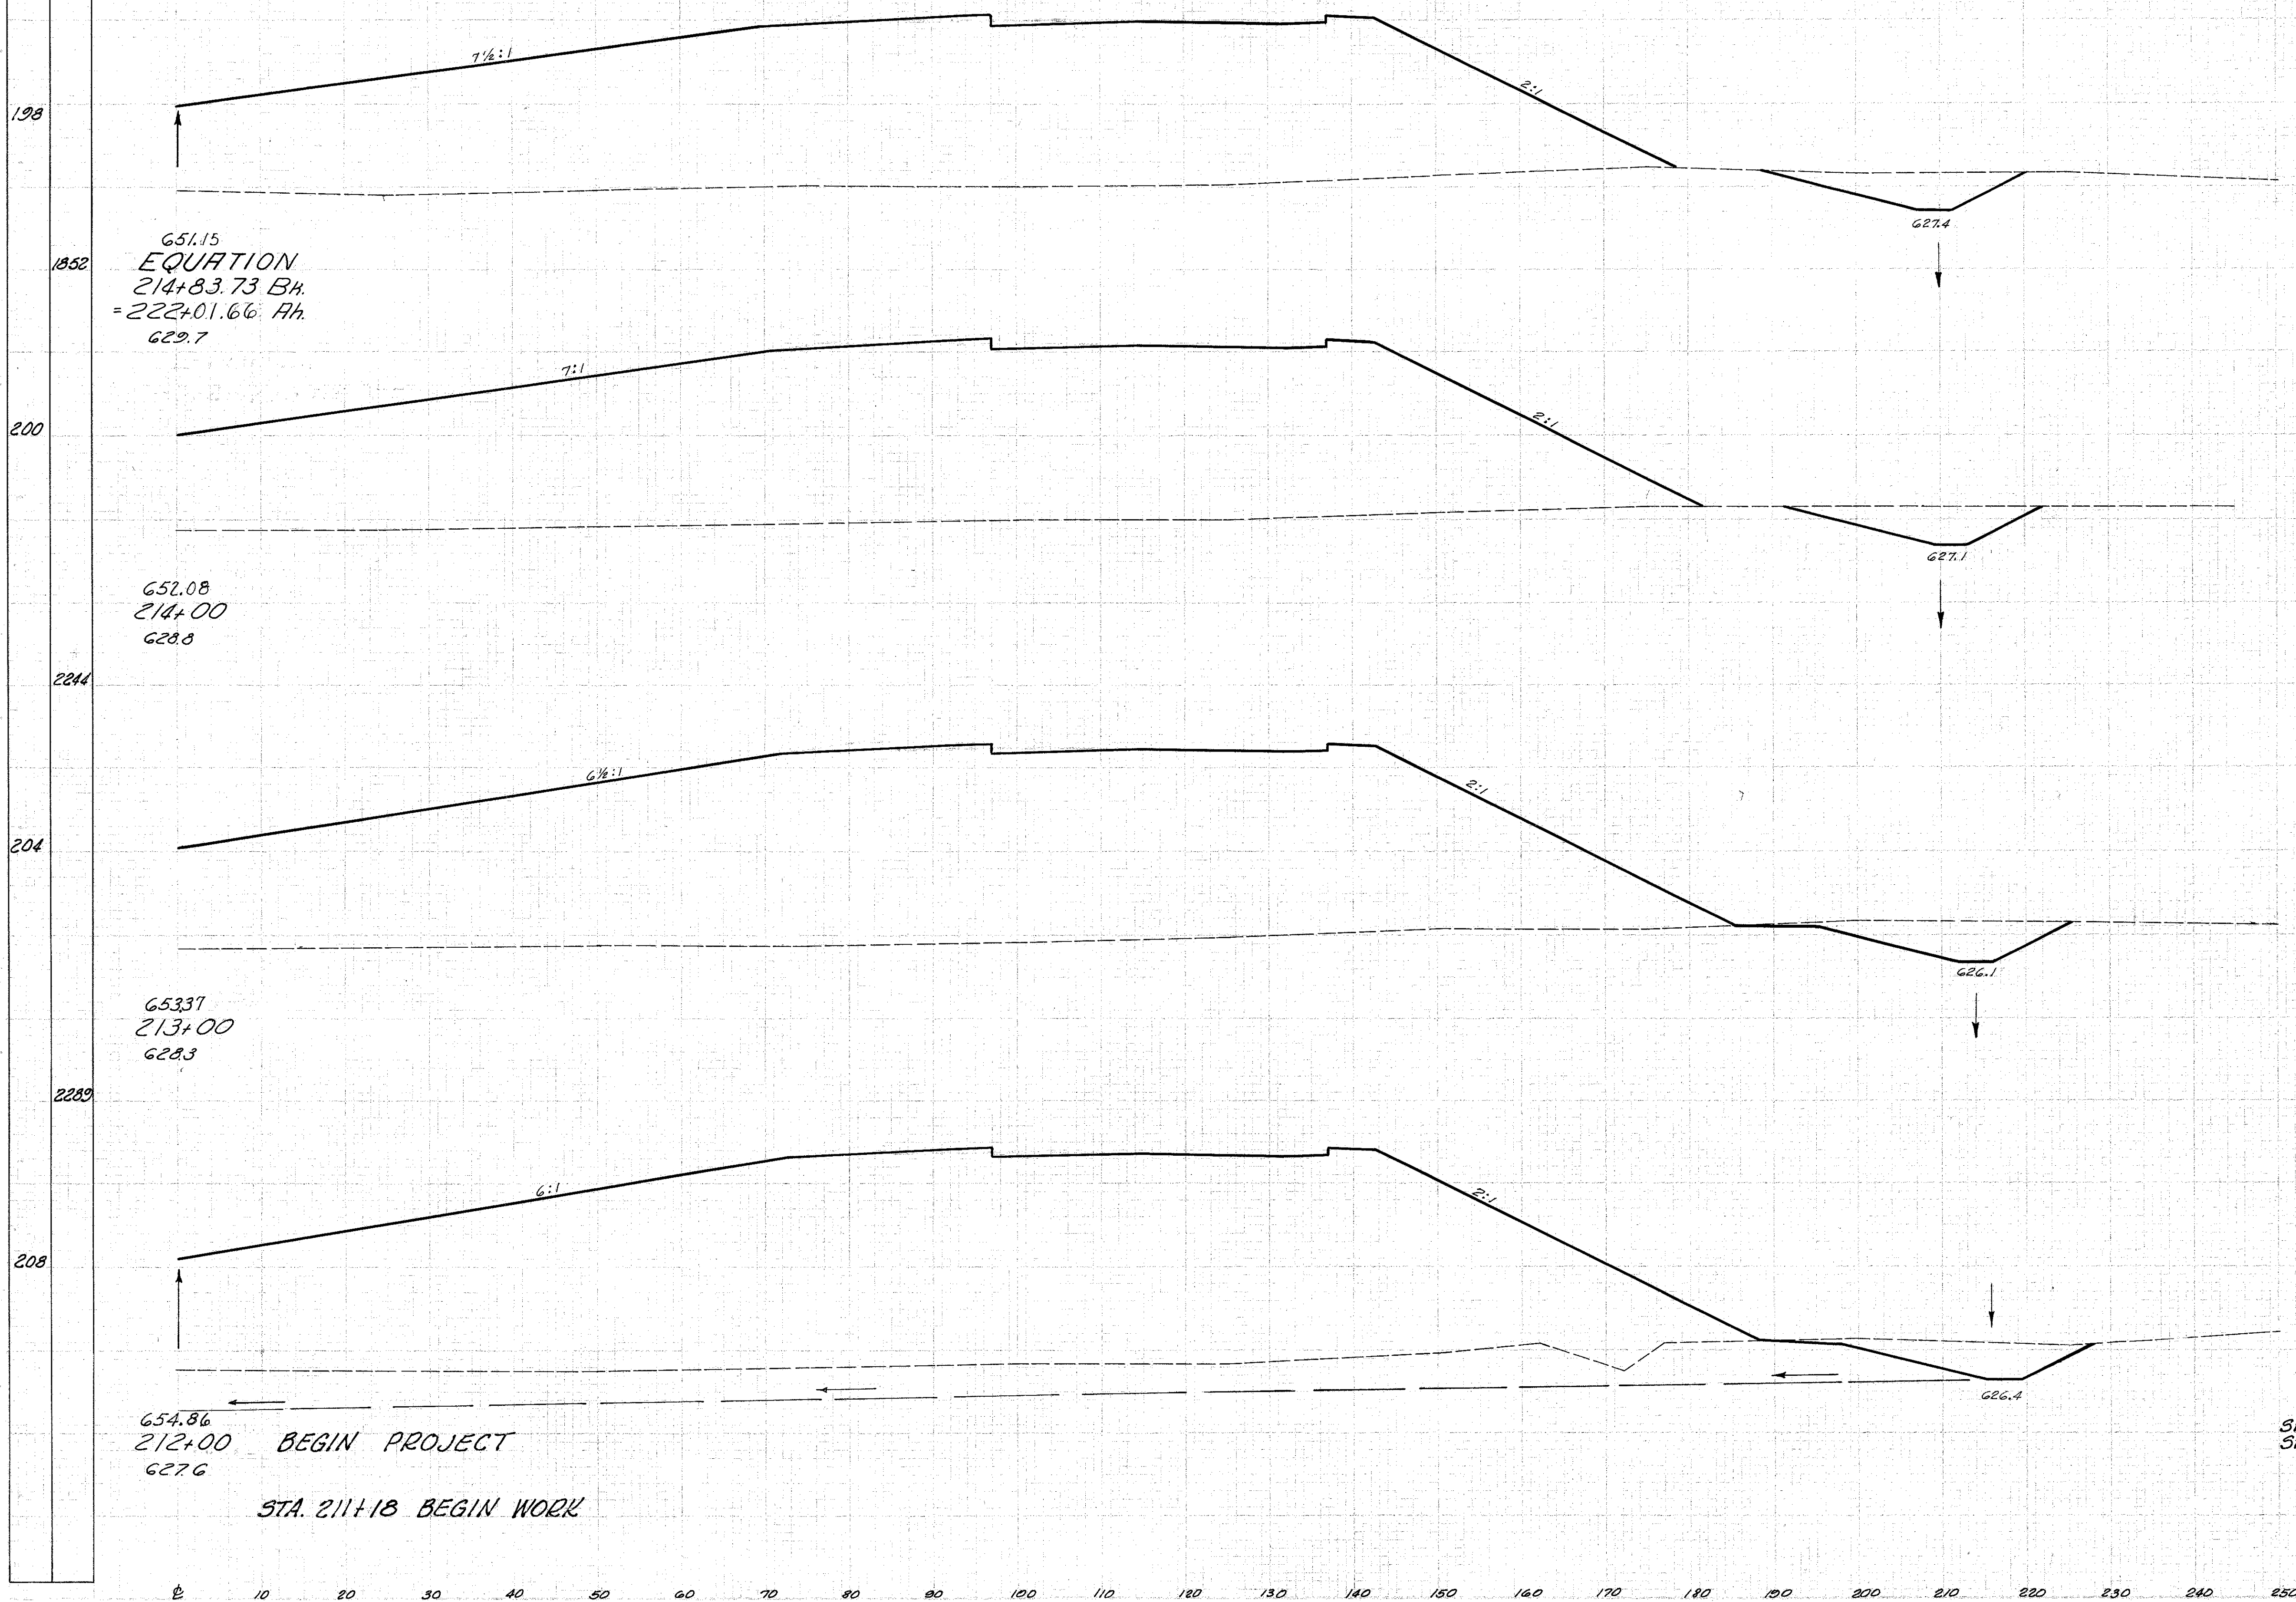

End Area		Volume	
Cut	Fill	Cut	Fill
76	2775		
		238	8919
78	2977		
		318	11,303
94	3283		
		334	12,908
86	3687		
		293	5326
		397	

Sta. 212+00 to Sta. EQ. 214+83.73 Bk. = Rt. 6
222+17.03 Ah.