


Seeding
End
Width
Sq. Ft.

2 OHIO I-1103(20)

34
333

LAKE COUNTY
LAK-1-4.02

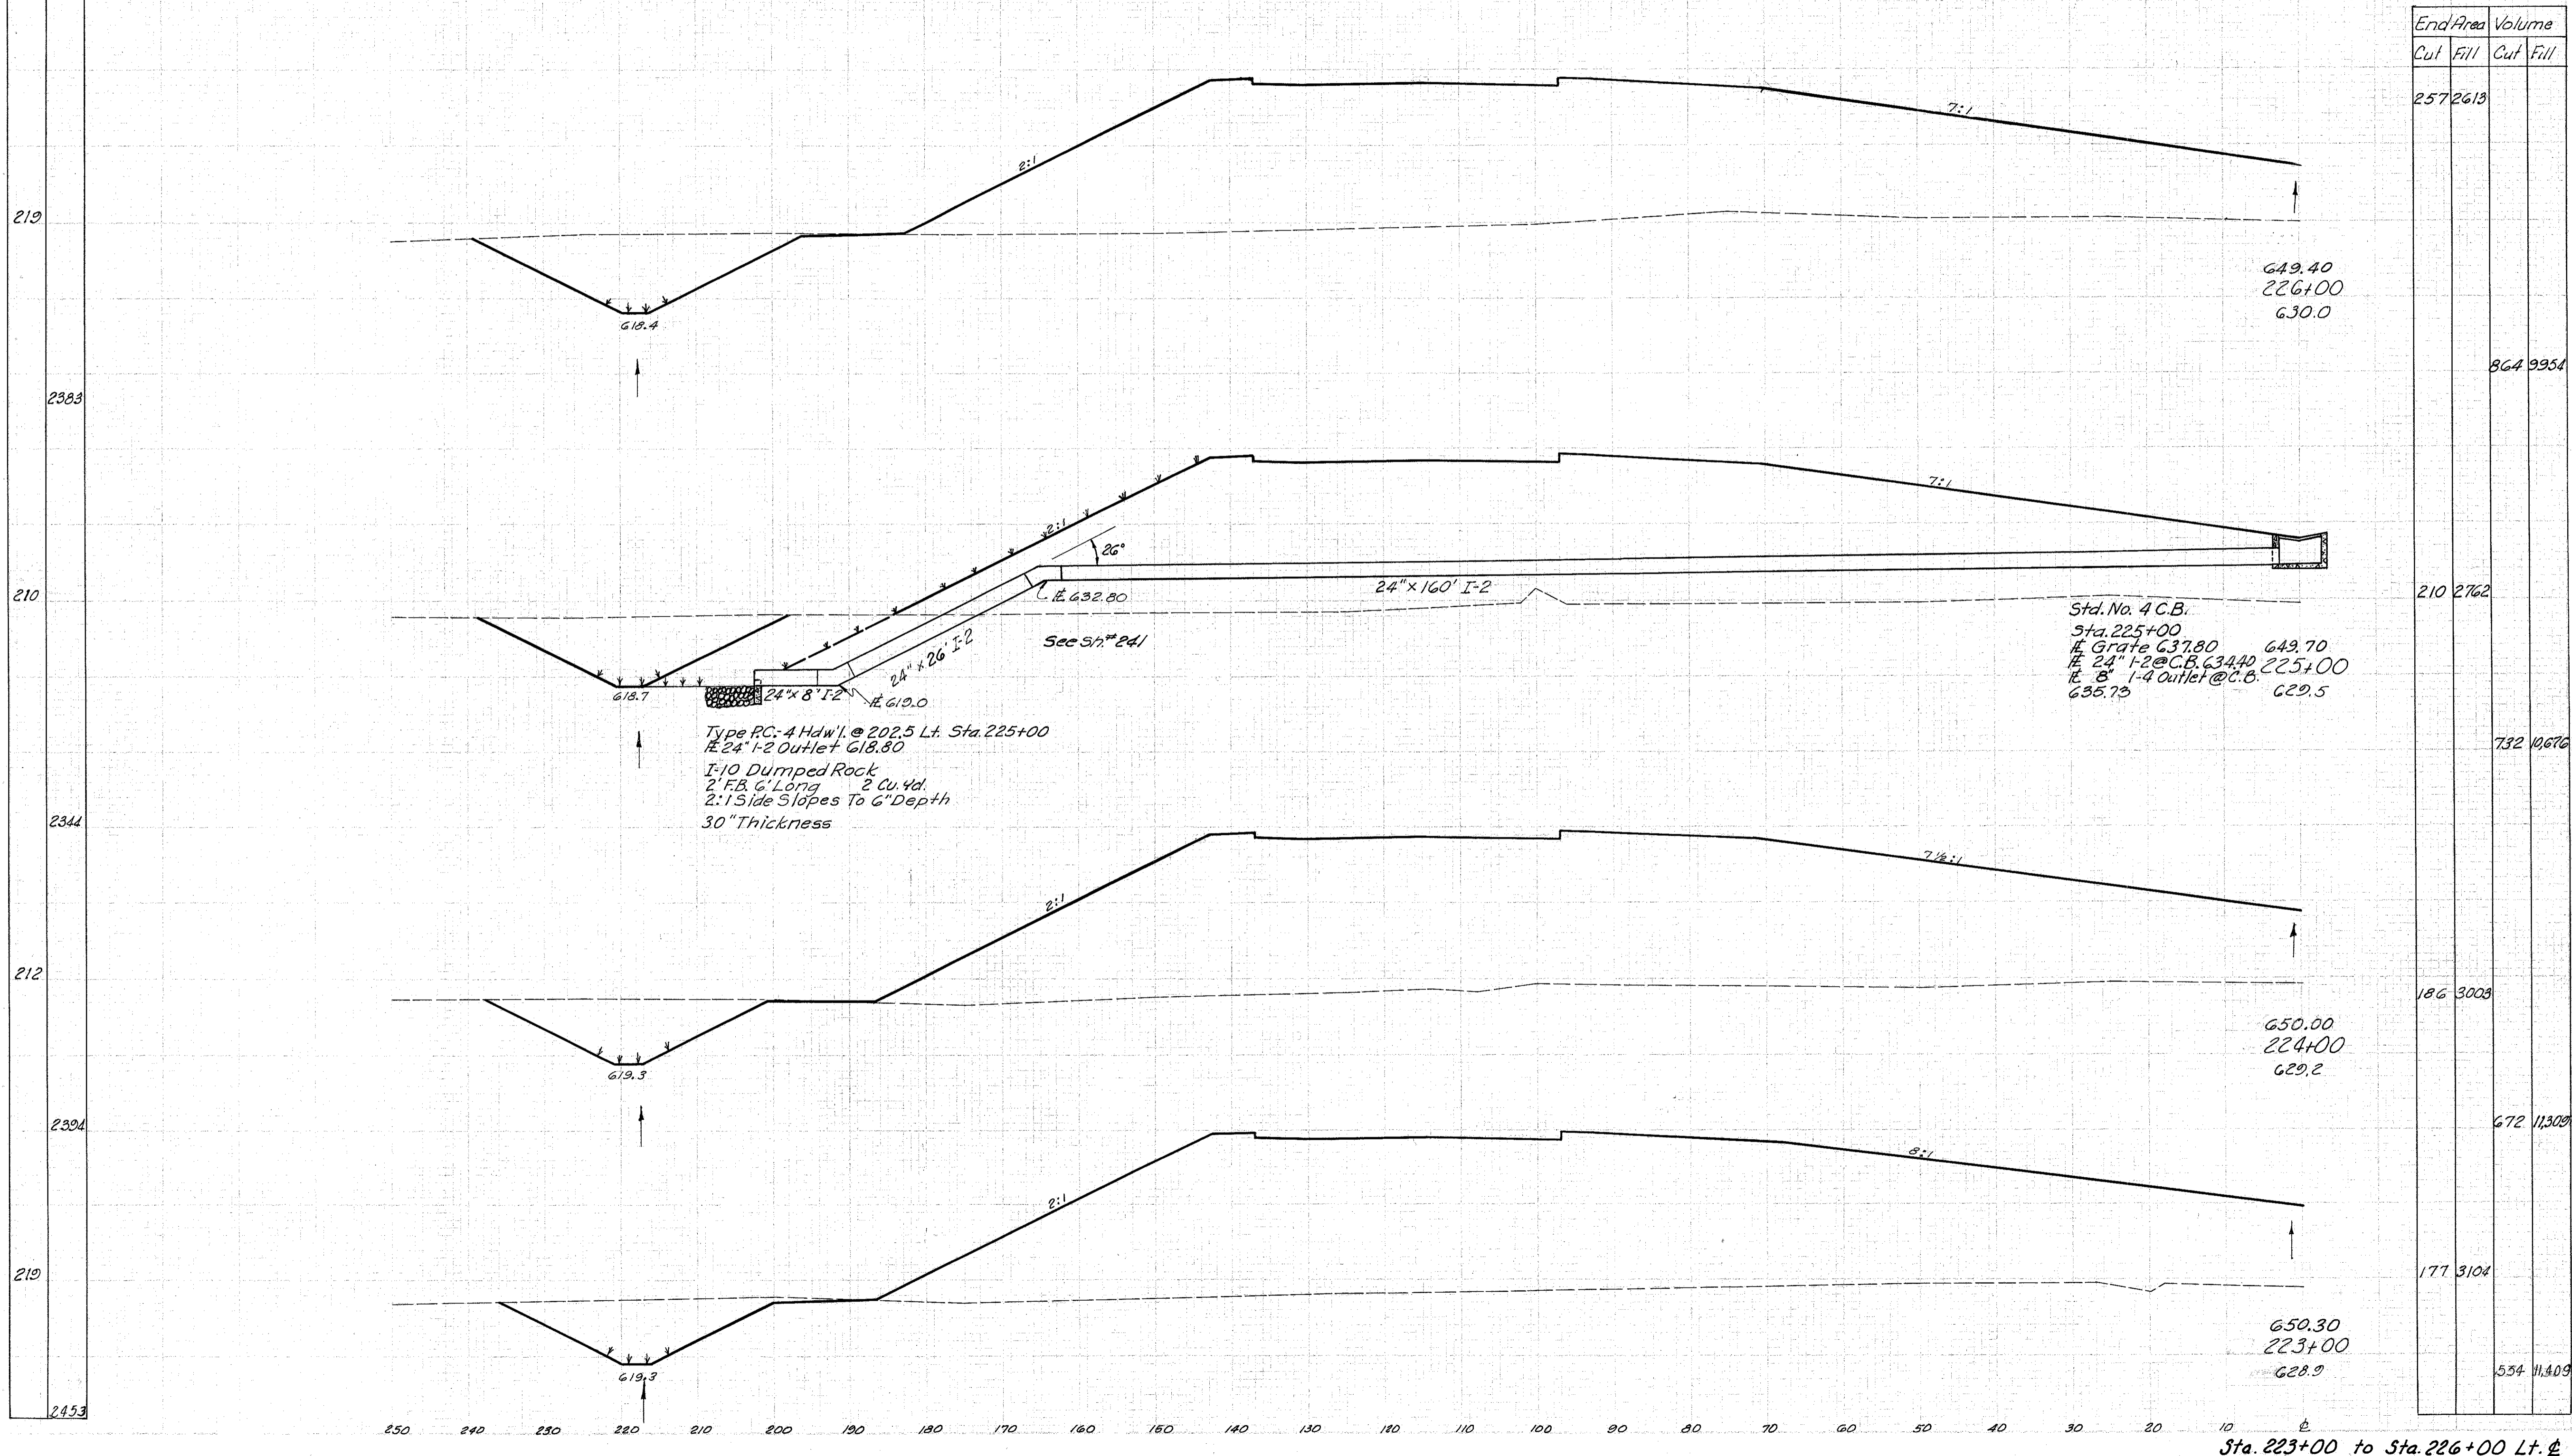

End Area		Volume	
Cut	Fill	Cut	Fill
257	2613		
864	9954		
210	2762		
732	10676		
186	3009		
672	11309		
177	3104		
534	11,409		

Sta. 223+00 to Sta. 226+00 Lt. &