


Seeding	End	Width	Sq. Yd.
	189		
	2094		
	188		
	2080		
	188		
	2105		
	191		
	2125		

End Area	Volume	
	Cut	Fill
22	2102	80
22	2327	80
22	2454	132
50	2657	229

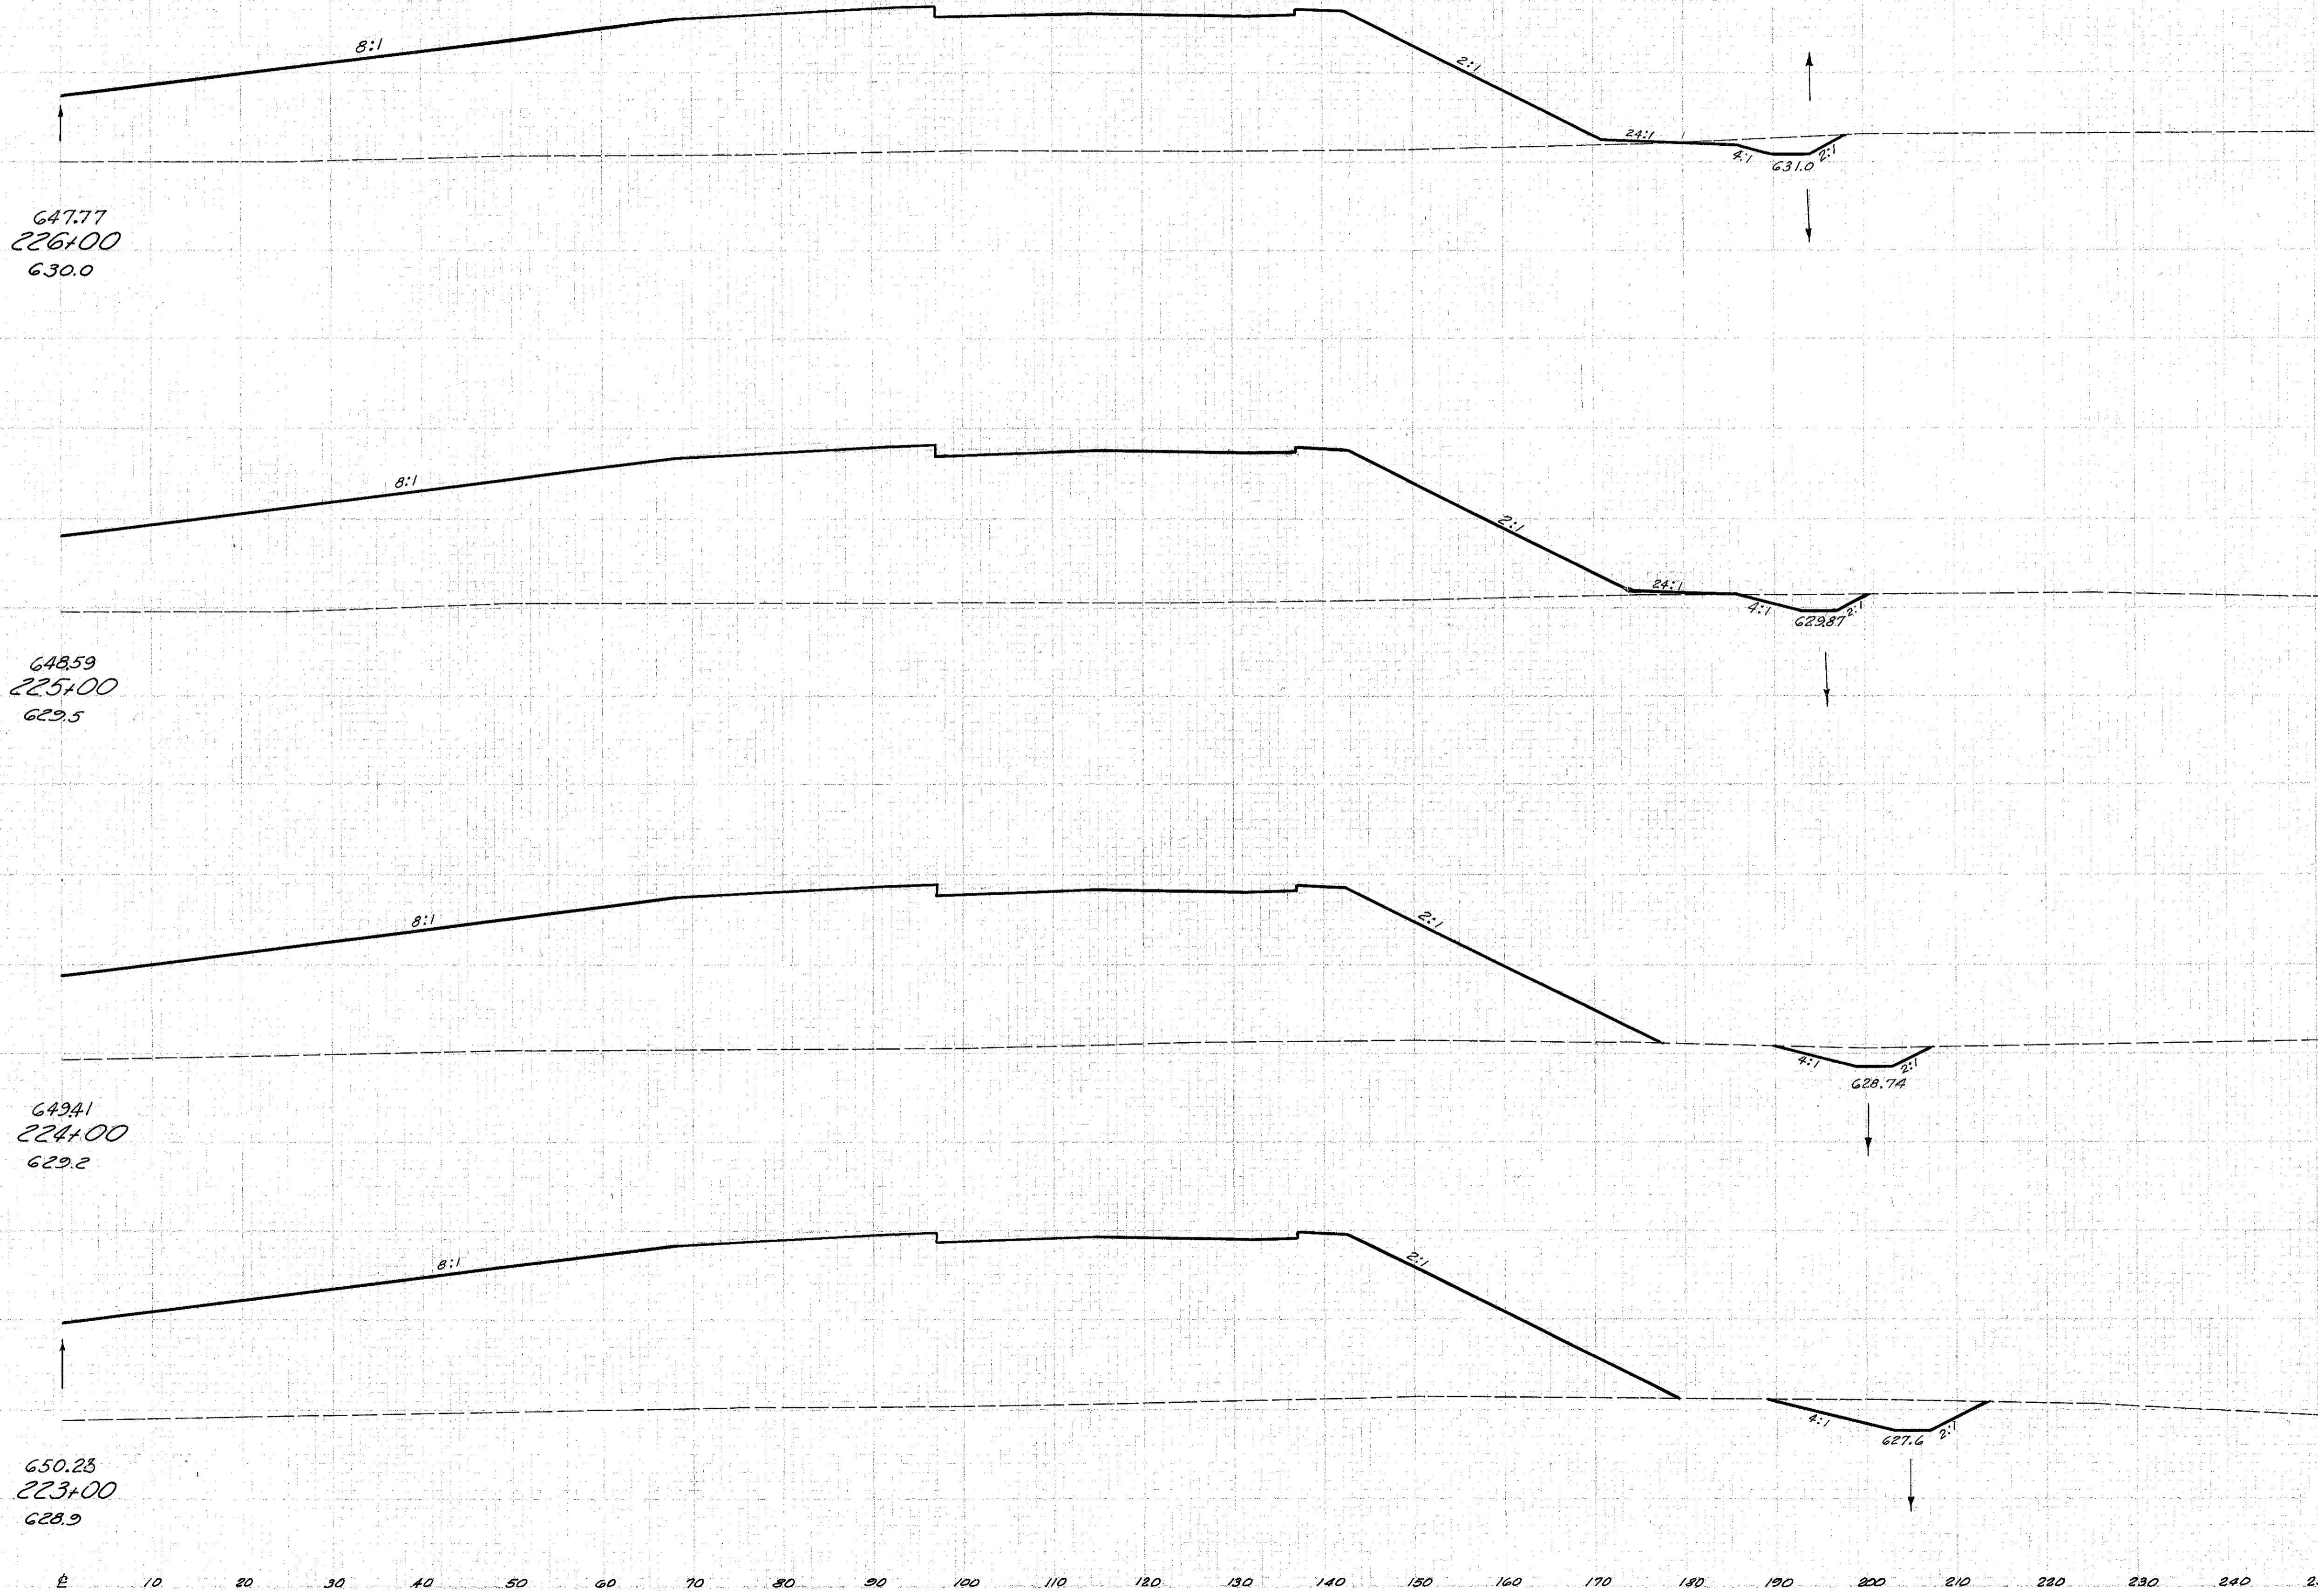

Sta. 223+00 to Sta. 226+00 Rt. 4