


LAKE COUNTY  
LAK-I-4.02

Seeding	End Width	Sq Yd.
	2647	
	2472	
	2447	
	221	
	2444	

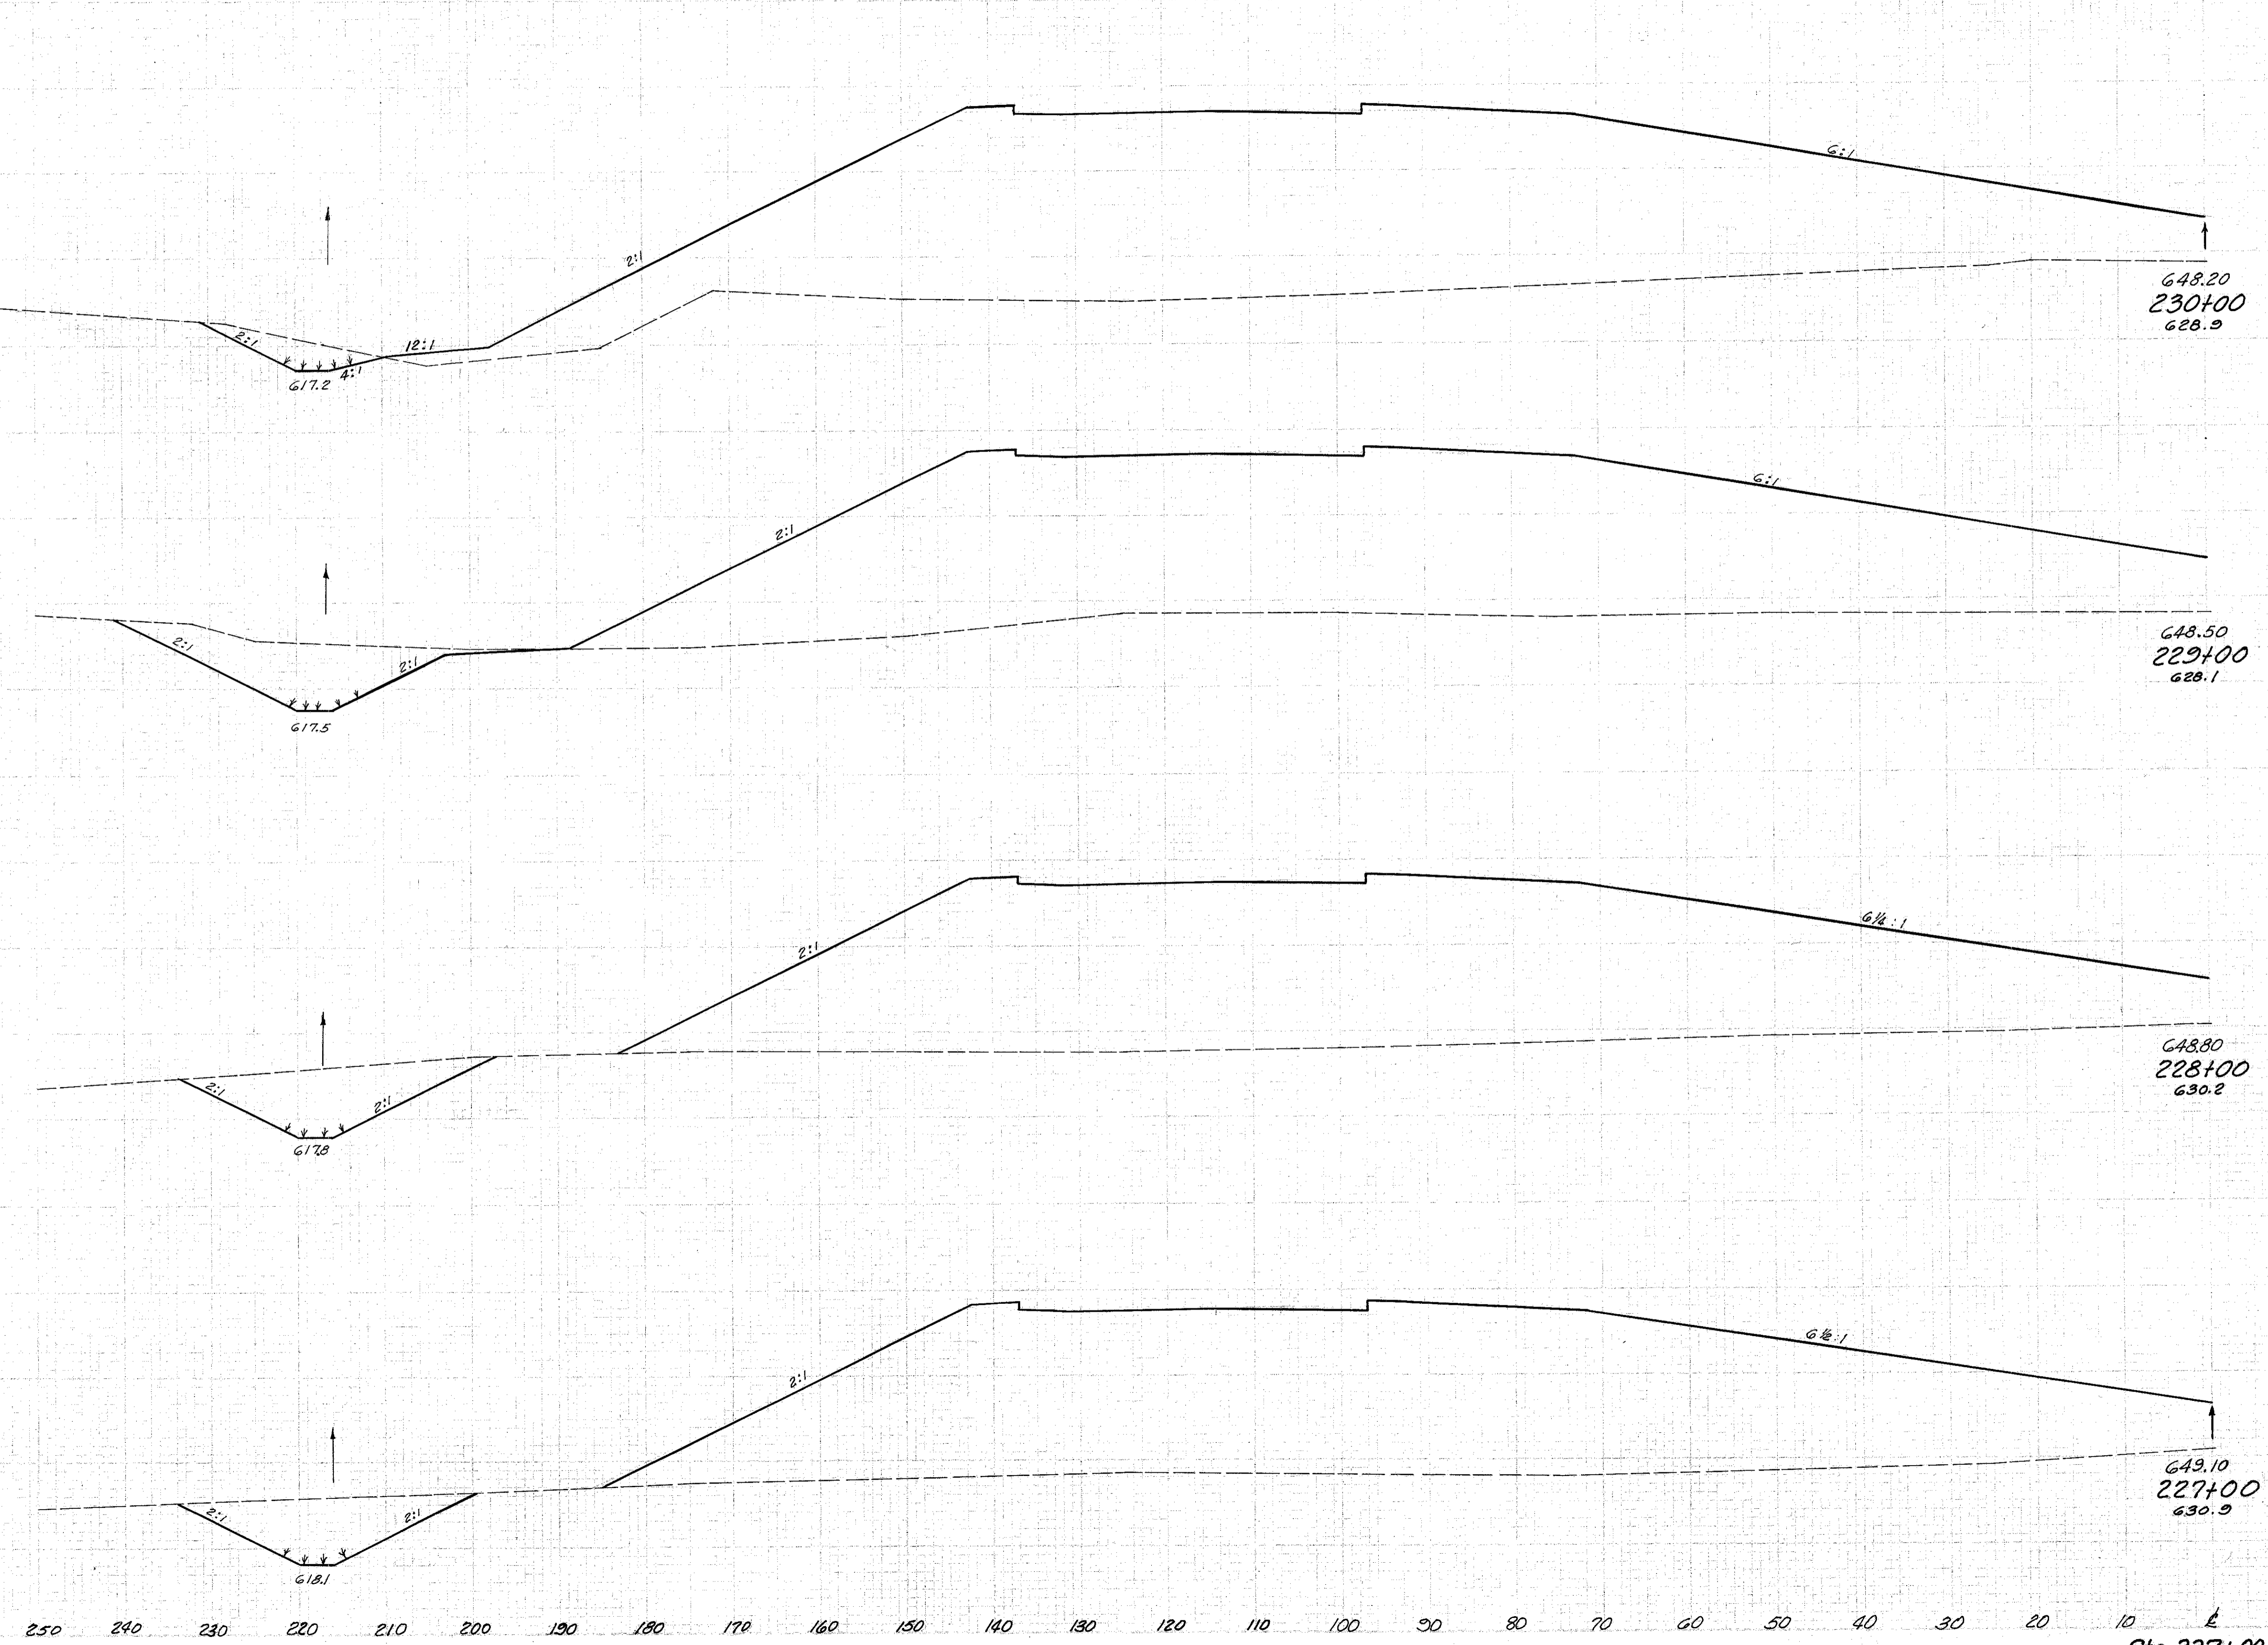

End Area	Volume	
	Cut	Fill
45	3005	
416	10698	
177	2769	
652	10041	
173	2653	
604	10045	
153	2773	
760	9974	

Sta. 227+00 to Sta. 230+00 Lt. E