


LAKE COUNTY
LAK-1-4.02

Seeding	End Width	Sq. Yd.
	2216	644.49
	2191	645.31
	2167	646.13
	2127	646.95

End Area		Volume	
Cut	Fill	Cut	Fill
86	1854	308	6746
80	1789	232	6767
45	1865	216	7135
71	1988	172	7574

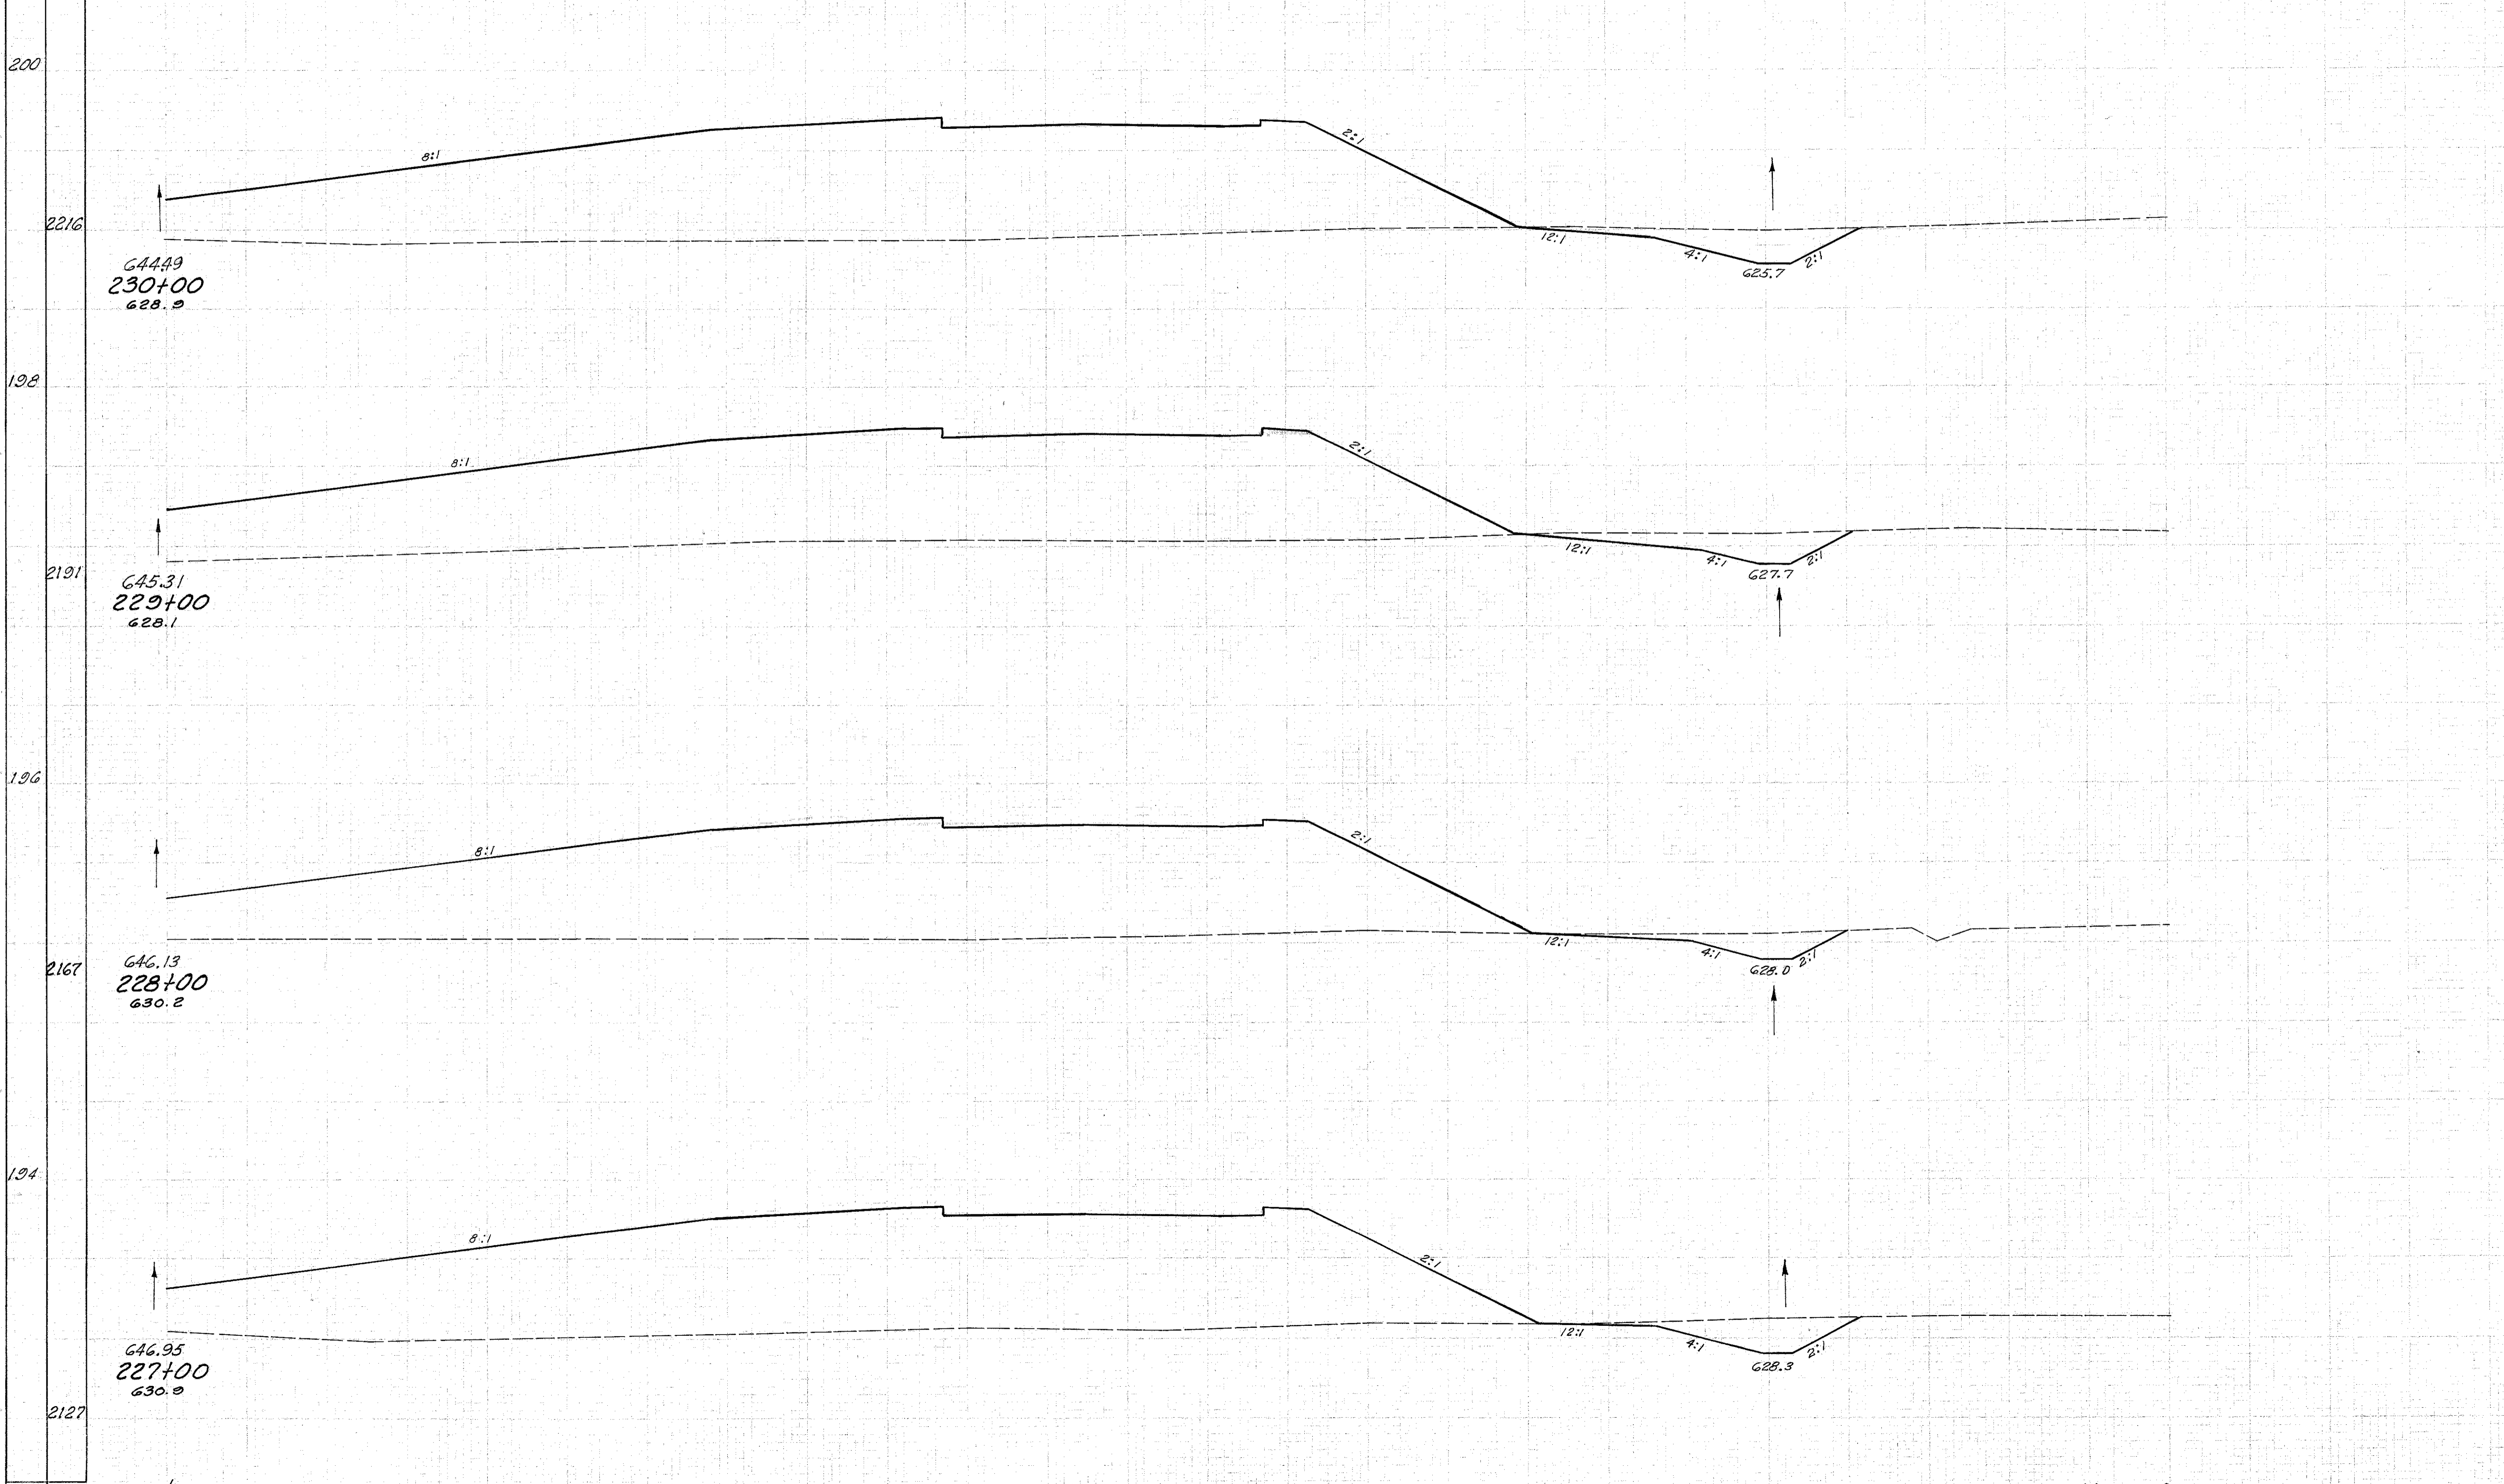

Sta. 227+00 to Sta. 230+00 Rt. 2