


| Seeding | |
|-----------|---------|
| End Width | Sq. Yd. |
| 229 | |
| 2536 | |
| 237 | |
| 2664 | |
| 242 | |
| 2739 | |

LAKE COUNTY
LAK-I-4.02

| End Area | | Volume | |
|----------|-------|--------|------|
| Cut | Fill | Cut | Fill |
| 5 | 4292 | | |
| 1004 | 12391 | | |
| 537 | 2399 | | |
| 2265 | 10671 | | |
| 686 | 3331 | | |
| 1354 | 11734 | | |

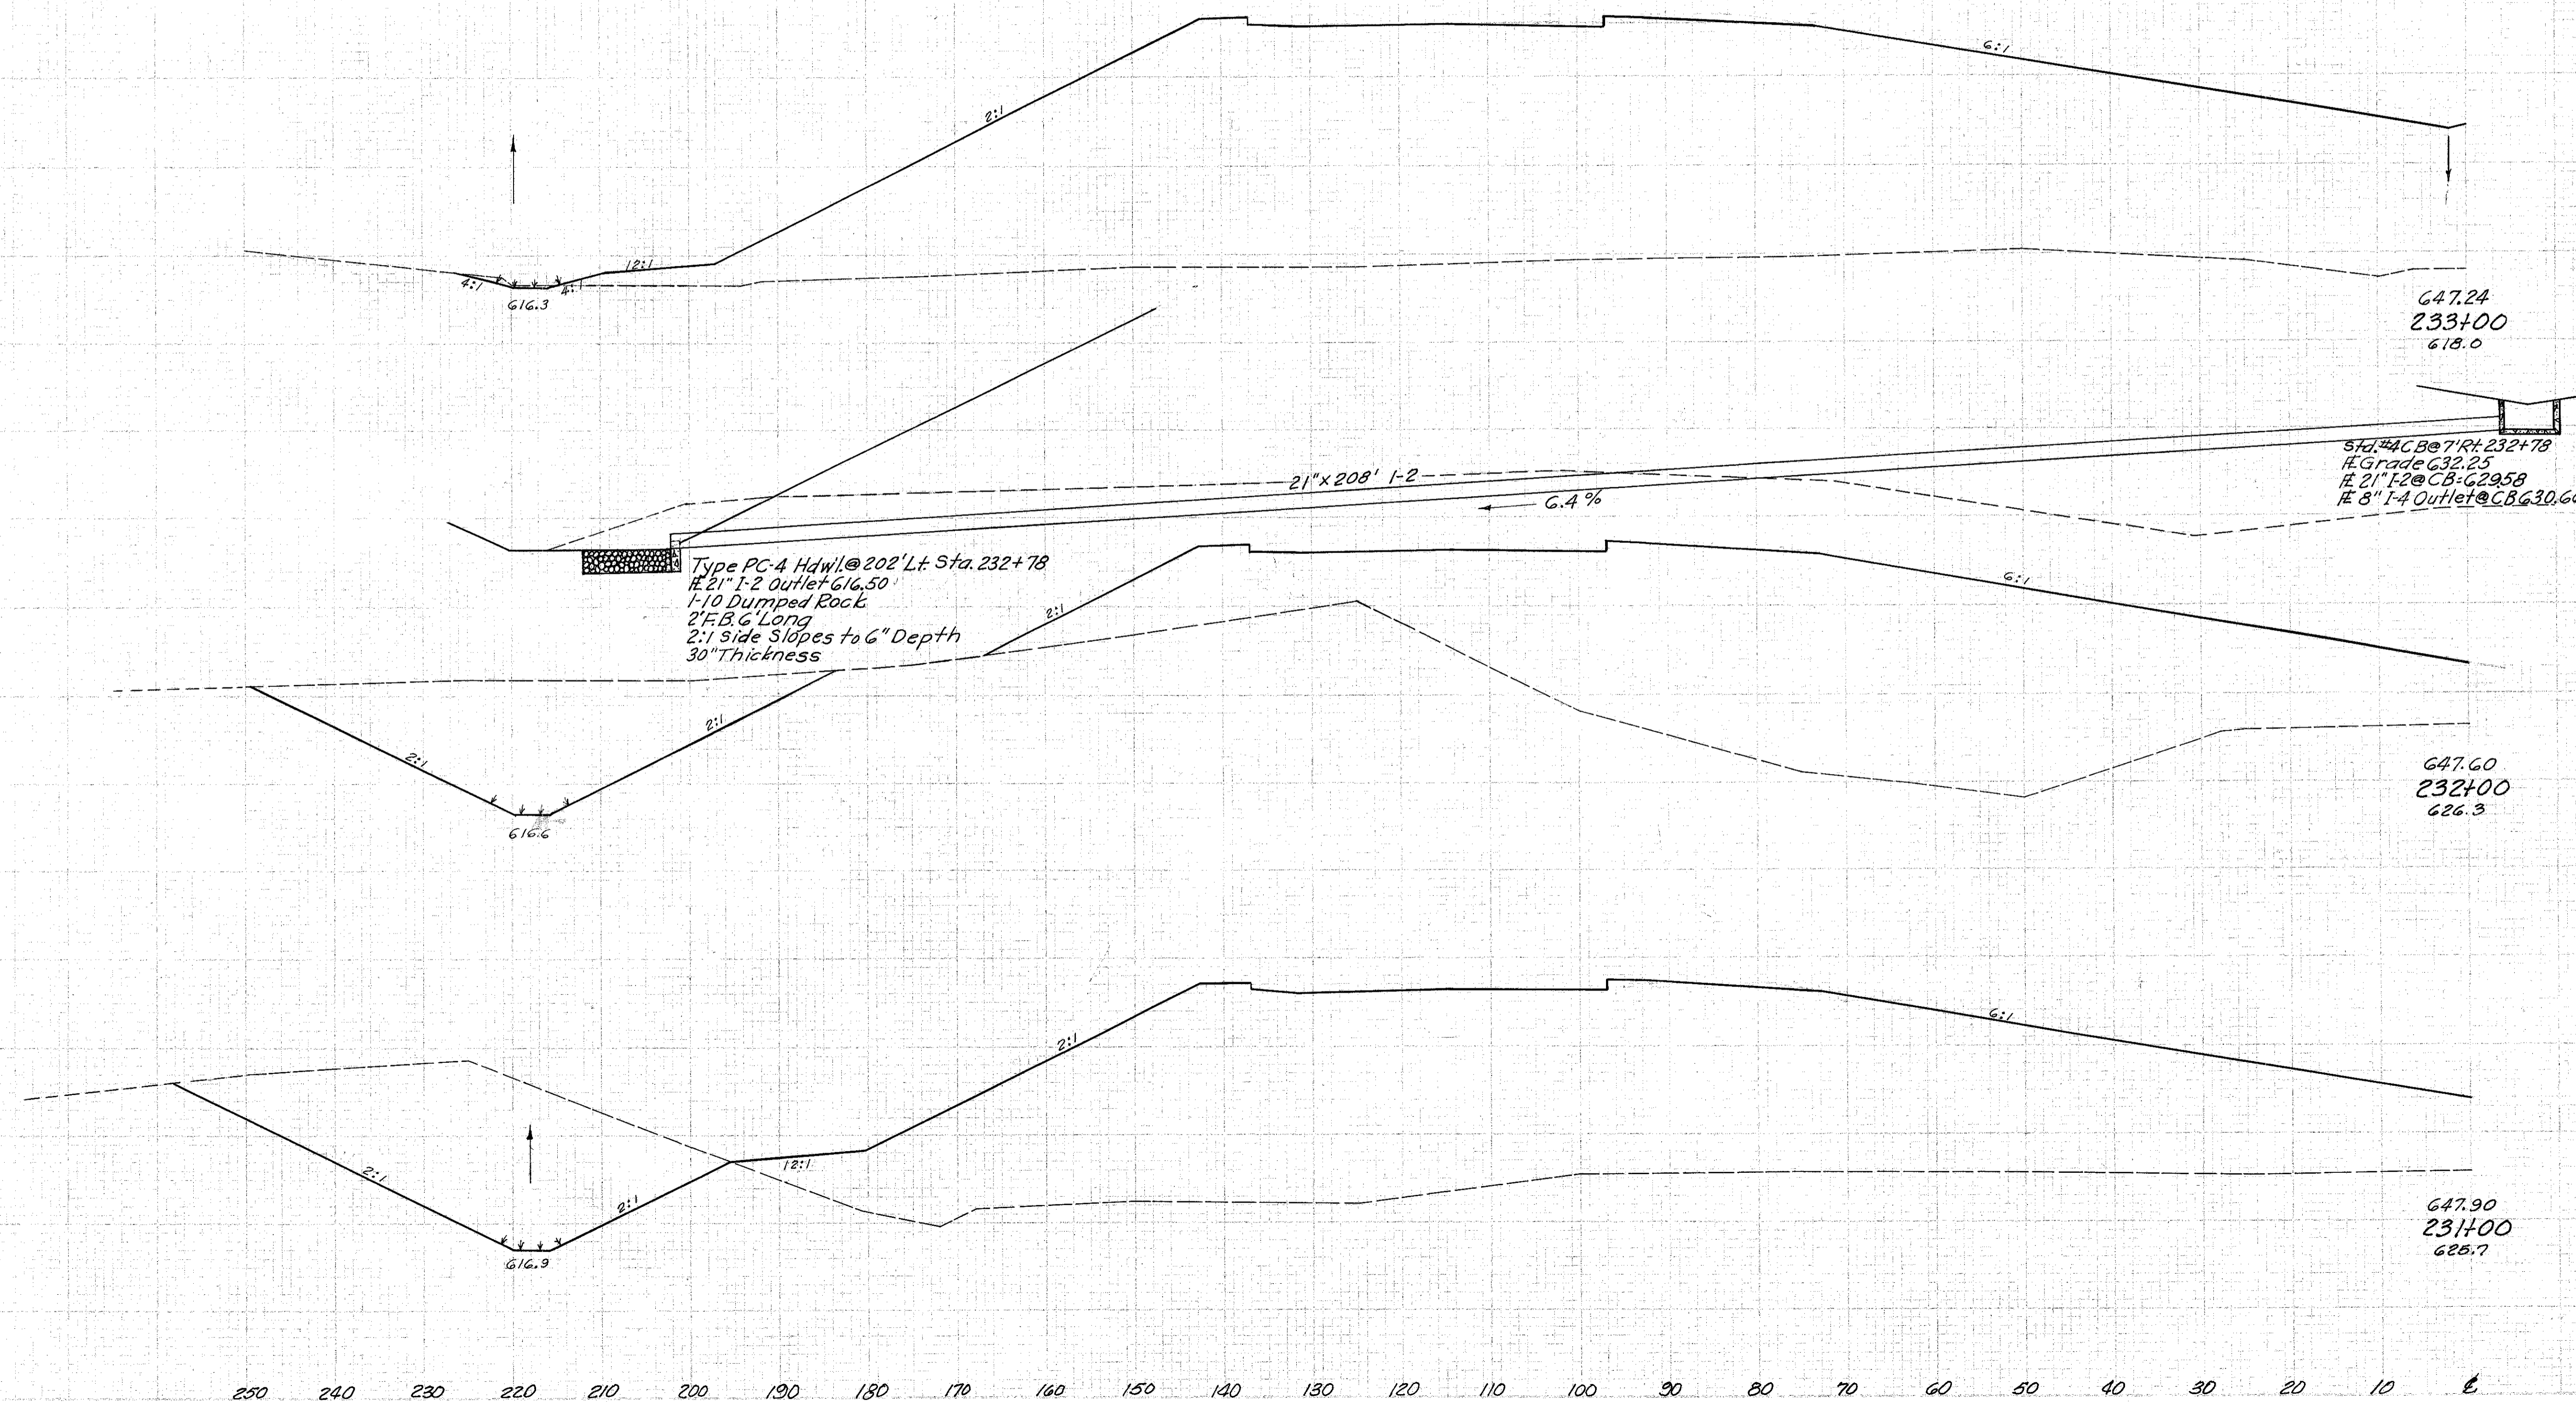

Type PC-4 Hdwl. @ 202' Lt. Sta. 232+78
 # 21" I-2 Outlet @ 616.50
 1-10 Dumped Rock
 2' F.B.G. Long
 2:1 Side Slopes to 6" Depth
 30" Thickness

5' I-4 CB @ 7' Rt. 232+78
 # Grade @ 32.25
 # 21" I-2 @ CB-62958
 # 8" I-4 Outlet @ CB-630.66

Sta. 231+00 to Sta. 233+00 Lt. E