


Seeding	
End Width	Sp. Yd.
216	
680	
227	
1387	
227	
2534	

LAKE COUNTY
LAK-1-402

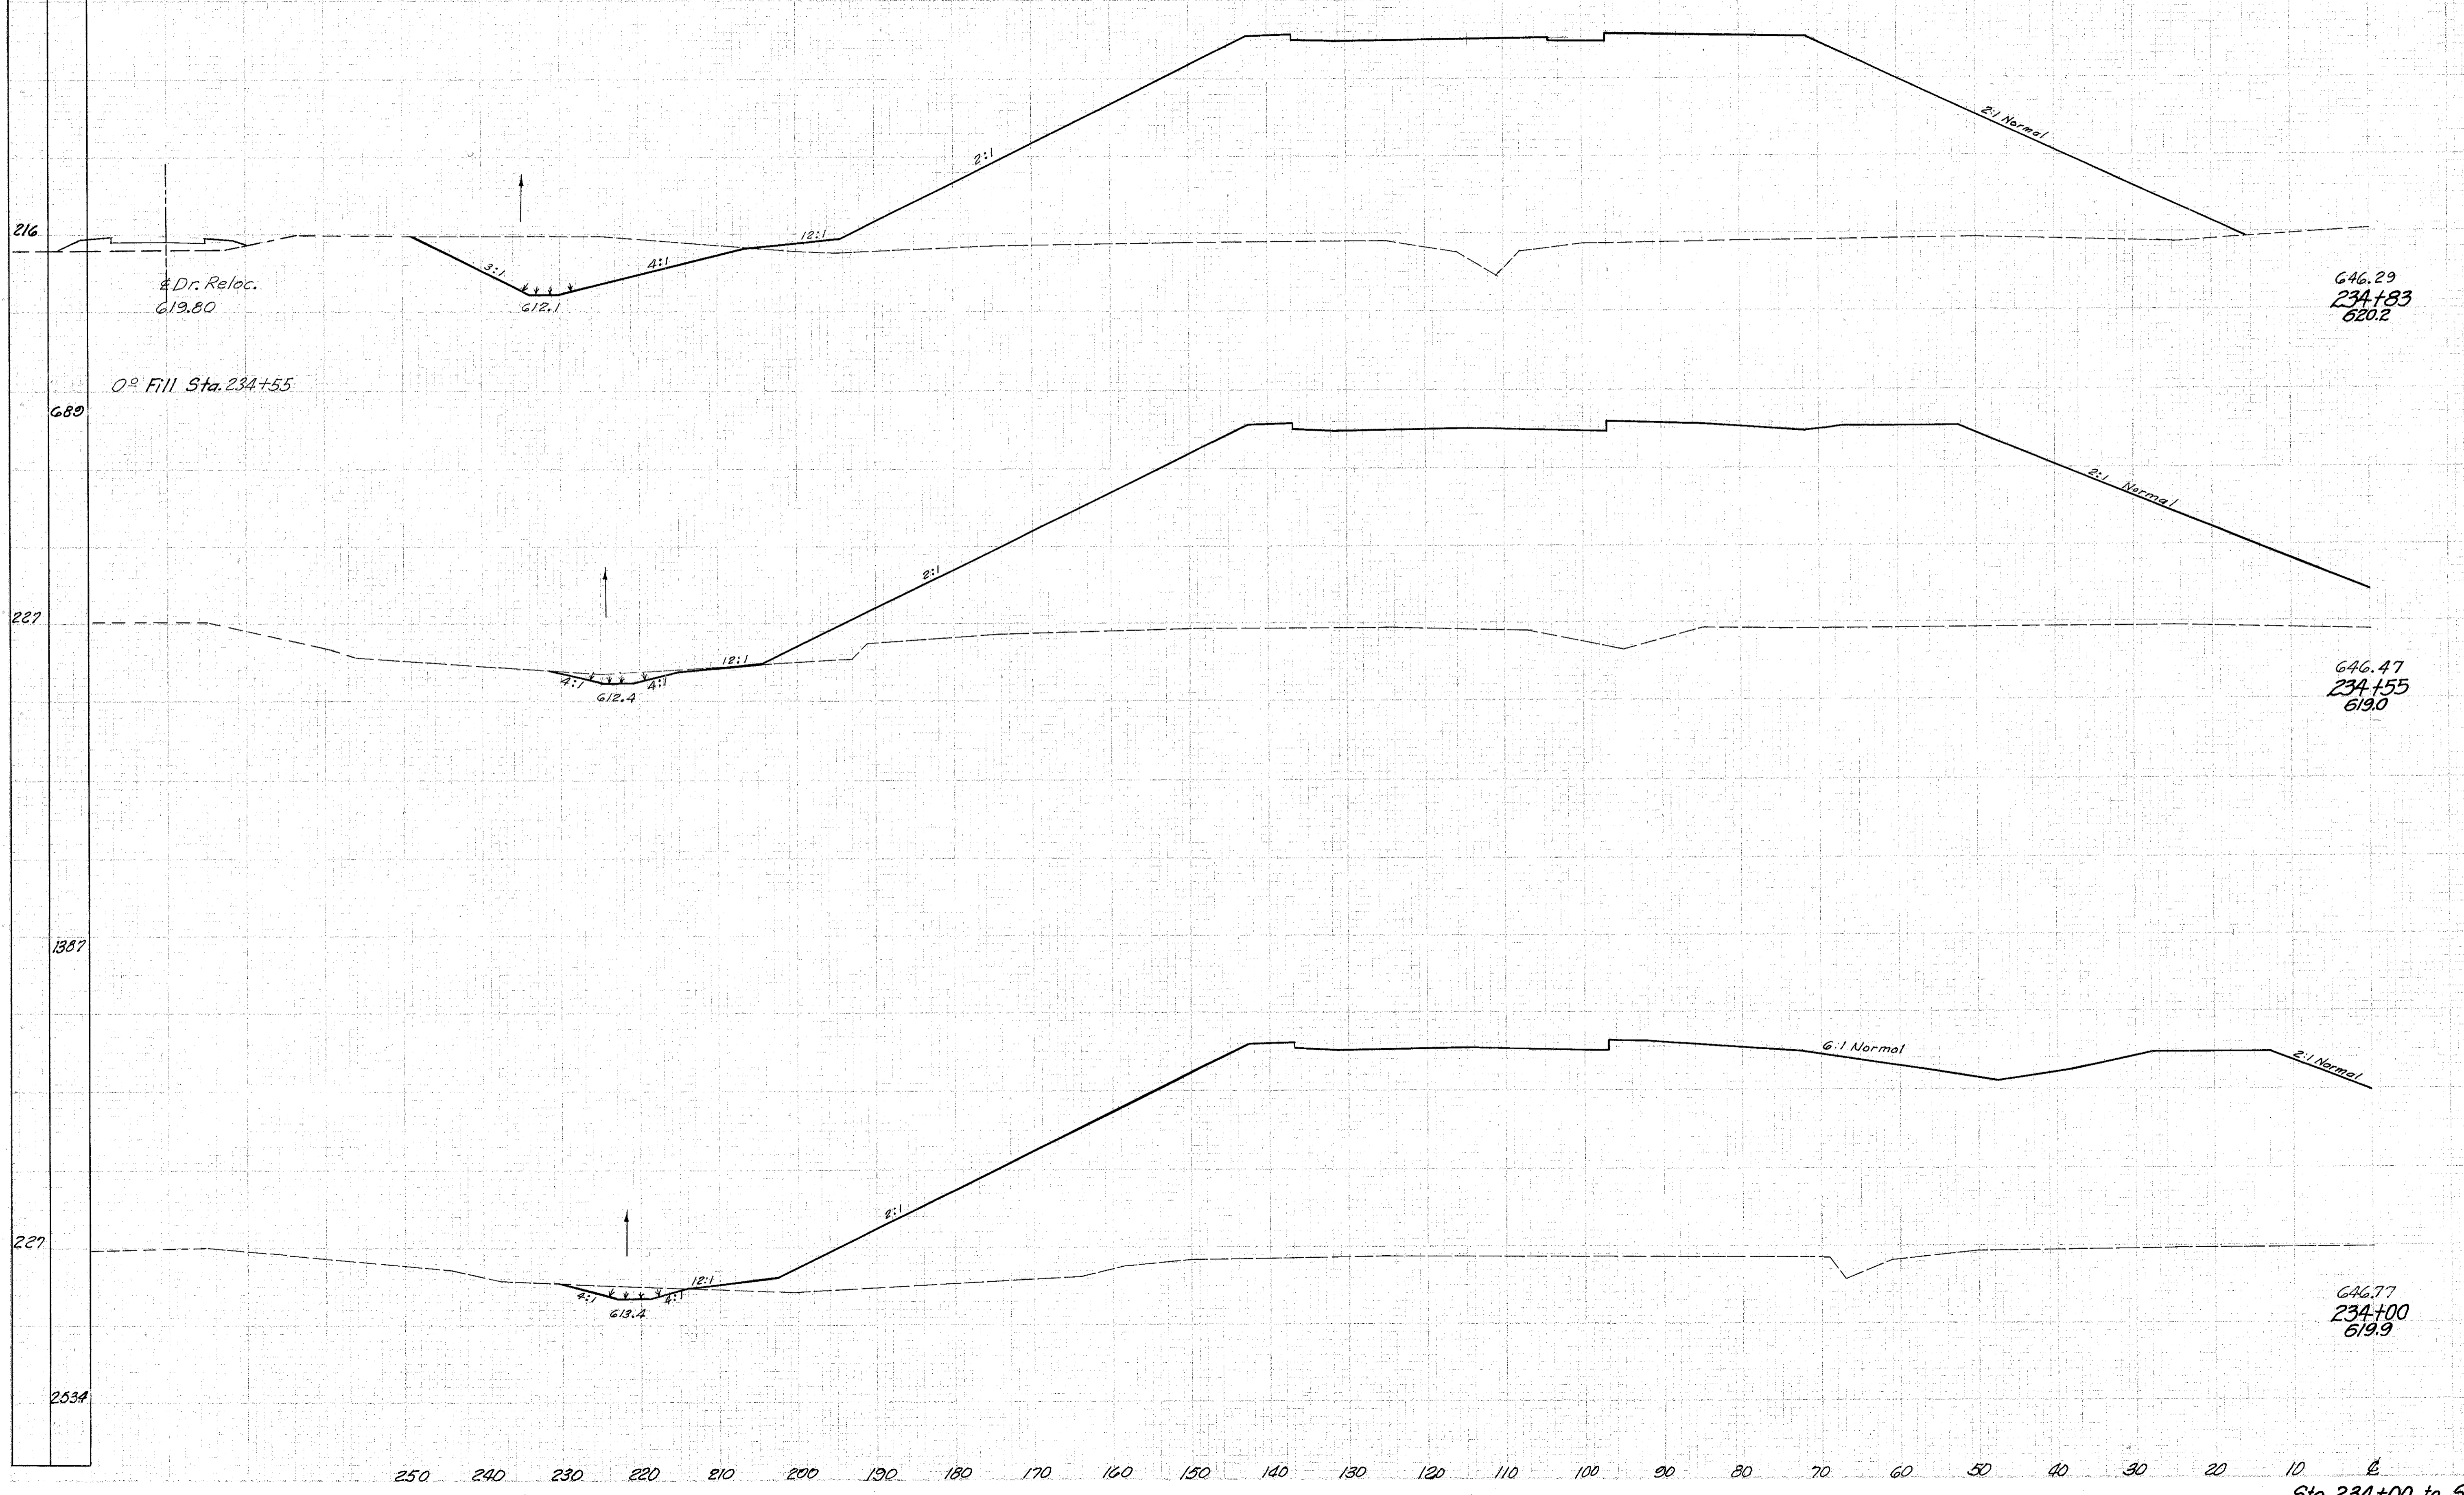

End Area		Volume	
Cut	Fill	Cut	Fill
181	3361		
		104	3808
19	3974		
		36	8757
16	4624		
		39	16511

Sta. 234+00 to Sta. 234+83 Lt. E