


Seeding	
End	Sq. Yd.
Width	
143	
442	
141	
874	
145	
1664	

NO. OF	TYPE	FAHRS	
2	DHD	I-1103(20)	

LAKE COUNTY
LAK-1-4.02

41
333

End Area		Volume	
Cut	Fill	Cut	Fill
41	1620		
42	1529		
41	1328		
85	2239		
43	869		
		108	4830

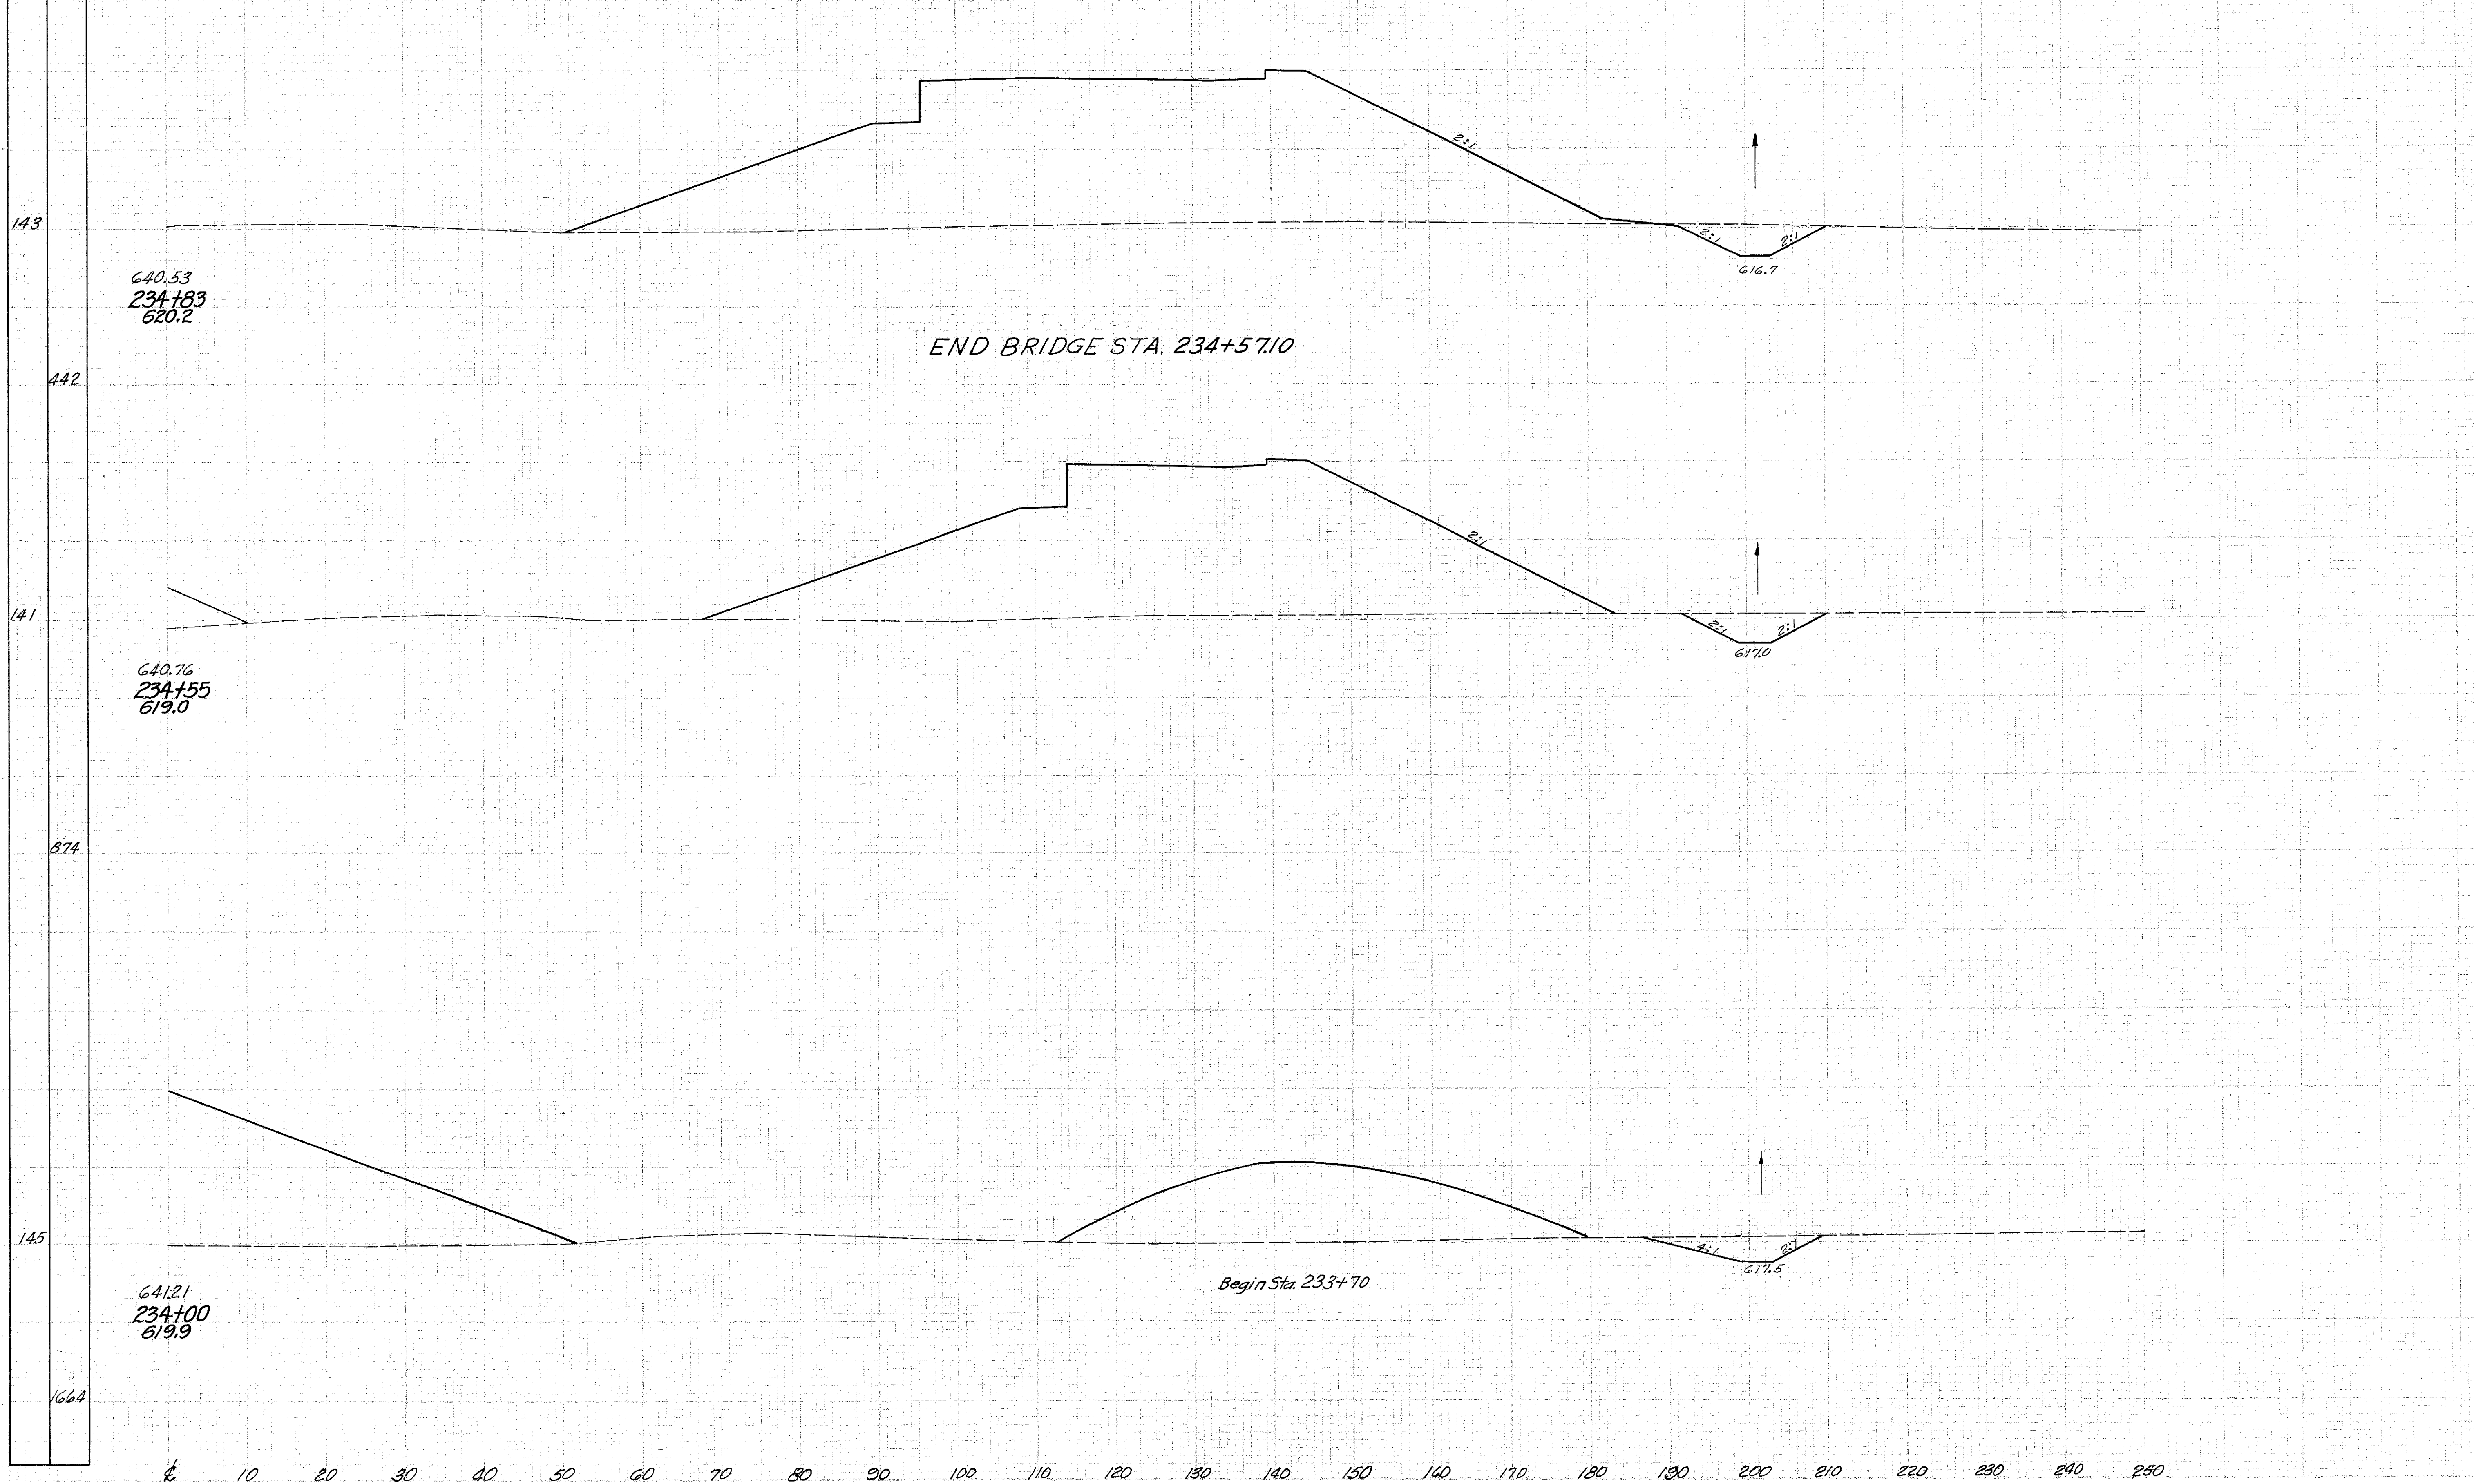

Sta. 234+00 to Sta. 234+83 Rt. 2