


Seeding  
 End Width Sp. Yd.  
 183  
 184  
 184  
 406  
 181  
 273  
 170  
 365

LAKE COUNTY  
 LAK-1-4.02

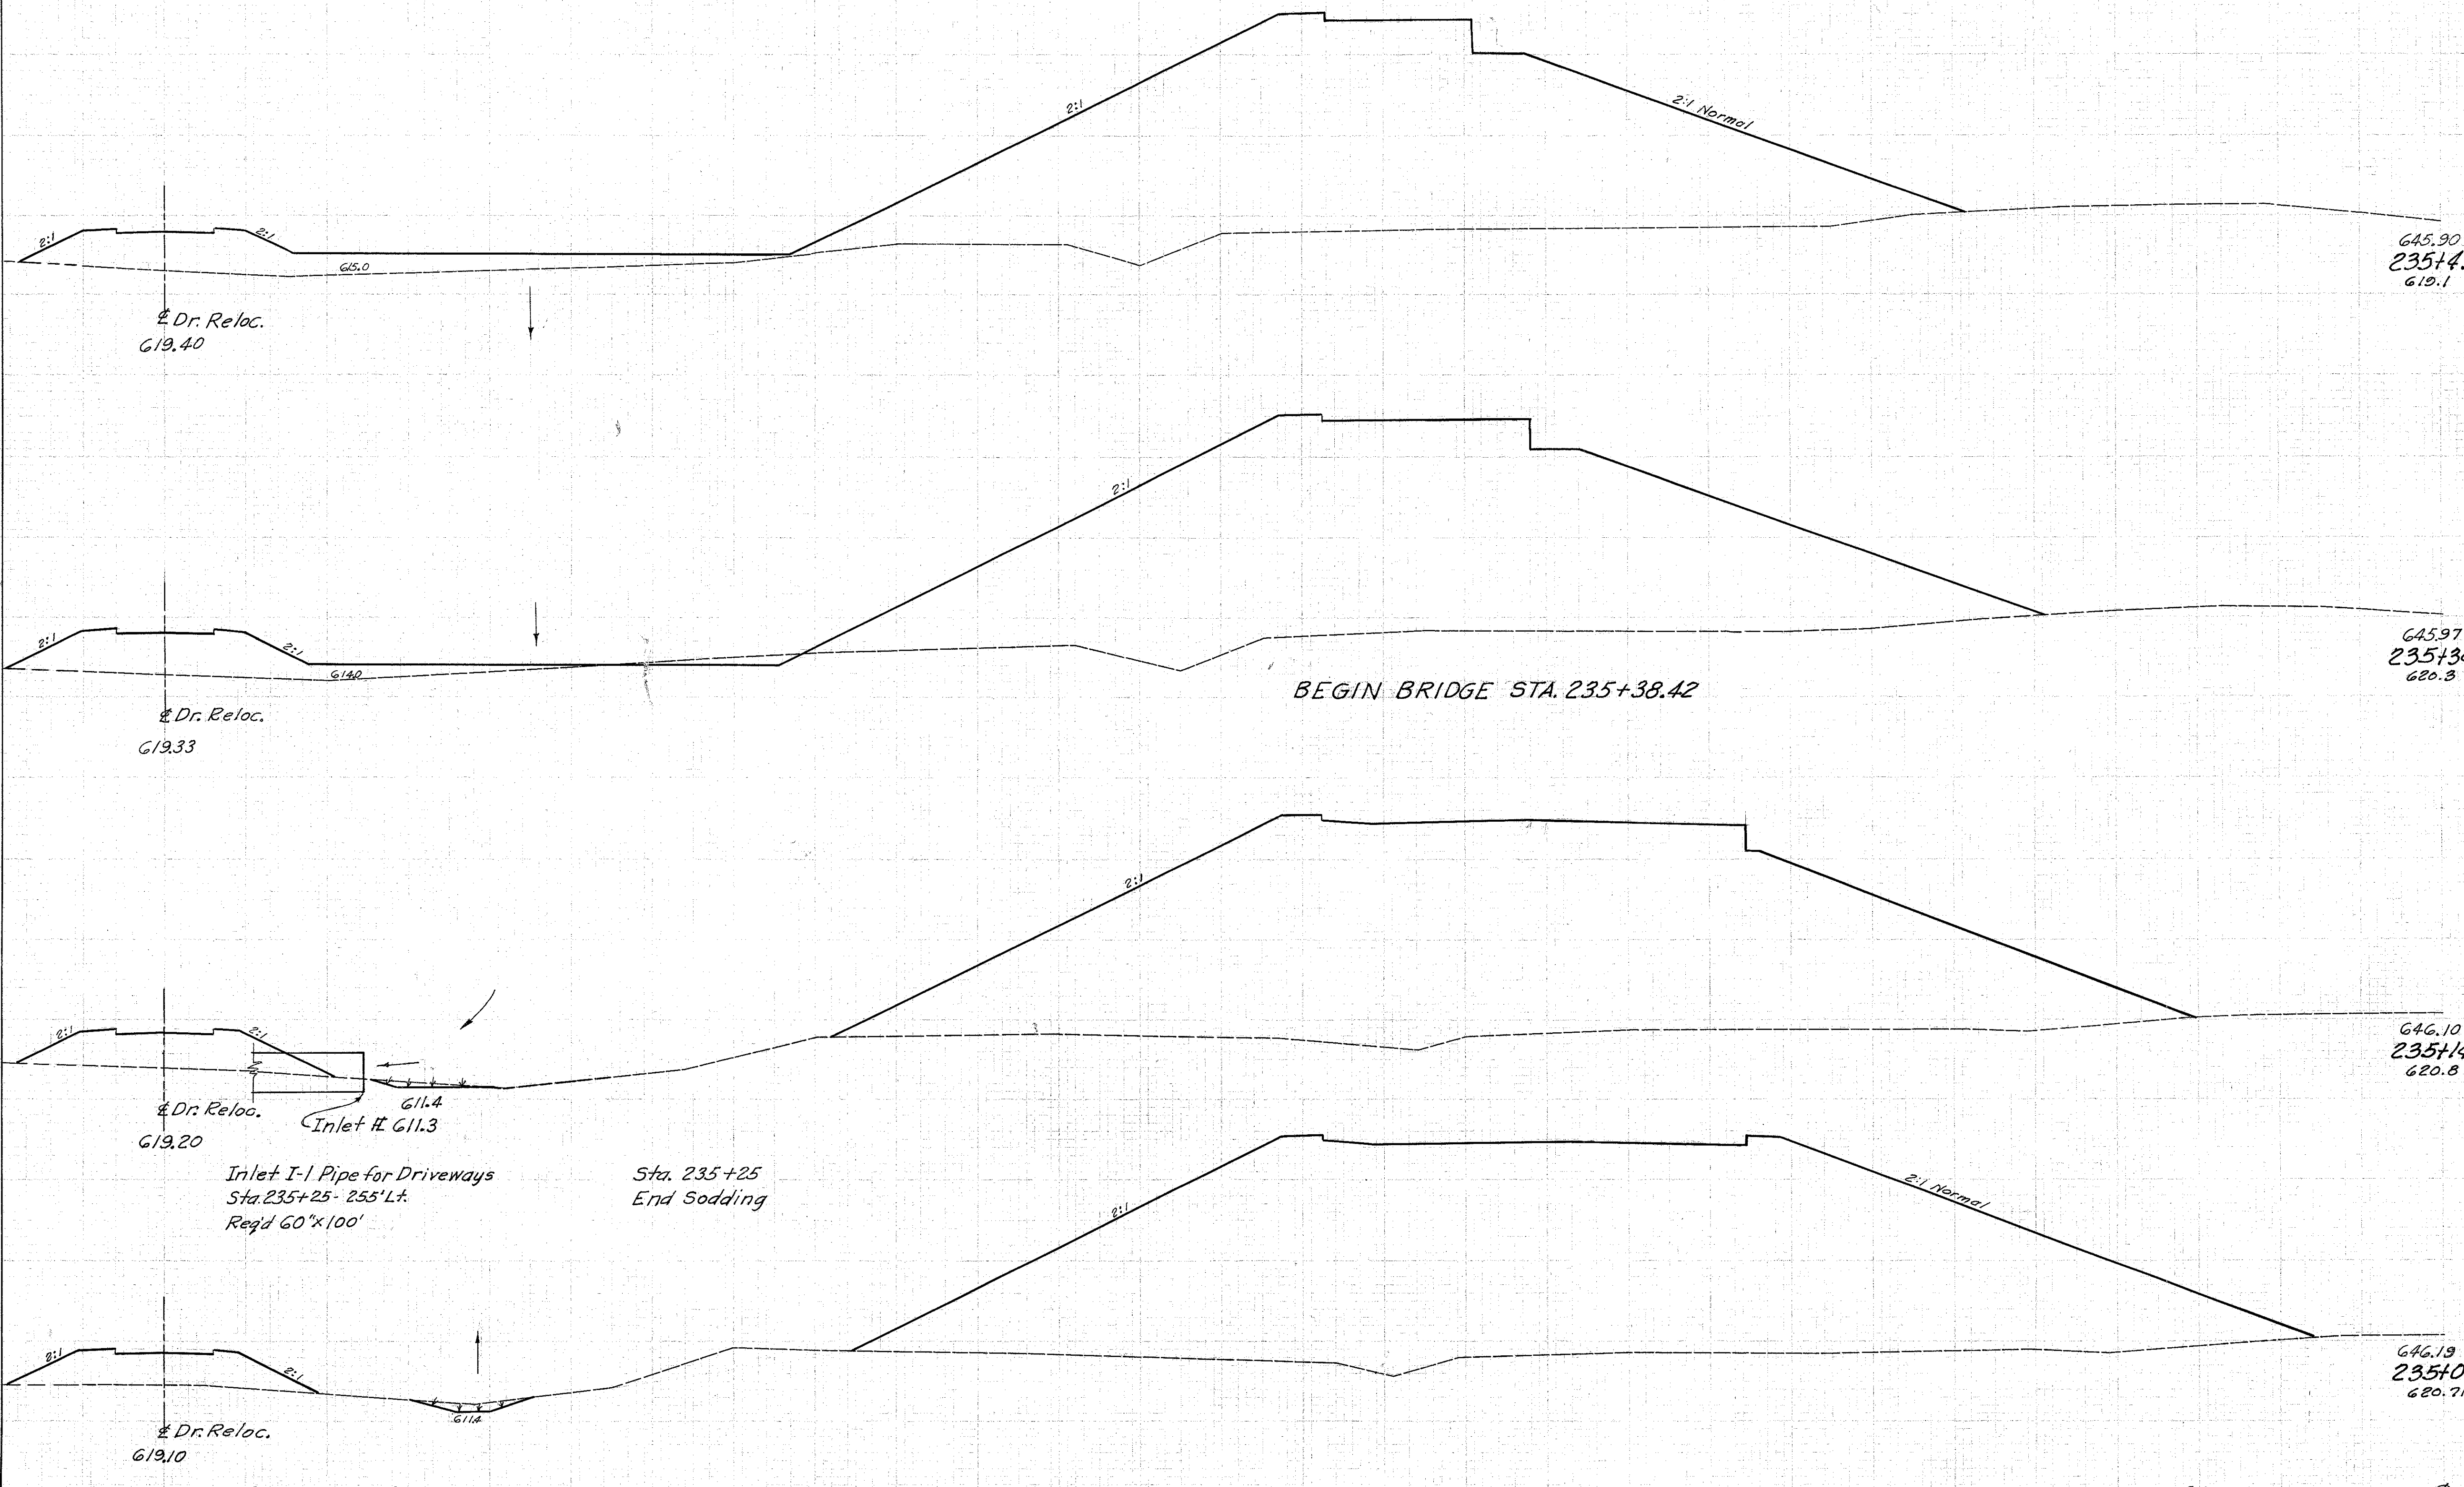

End Area		Volume	
Cut	Fill	Cut	Fill
0	2495		
		2	863
14	2684		
		8	2131
8	3070		
		4	1681
10	3414		
		60	2133

Sta. 235+00 to Sta. 235+43 Lt. C