


Seeding  
End Width Sq. Yd.

LAKE COUNTY  
LAK-1-4.02

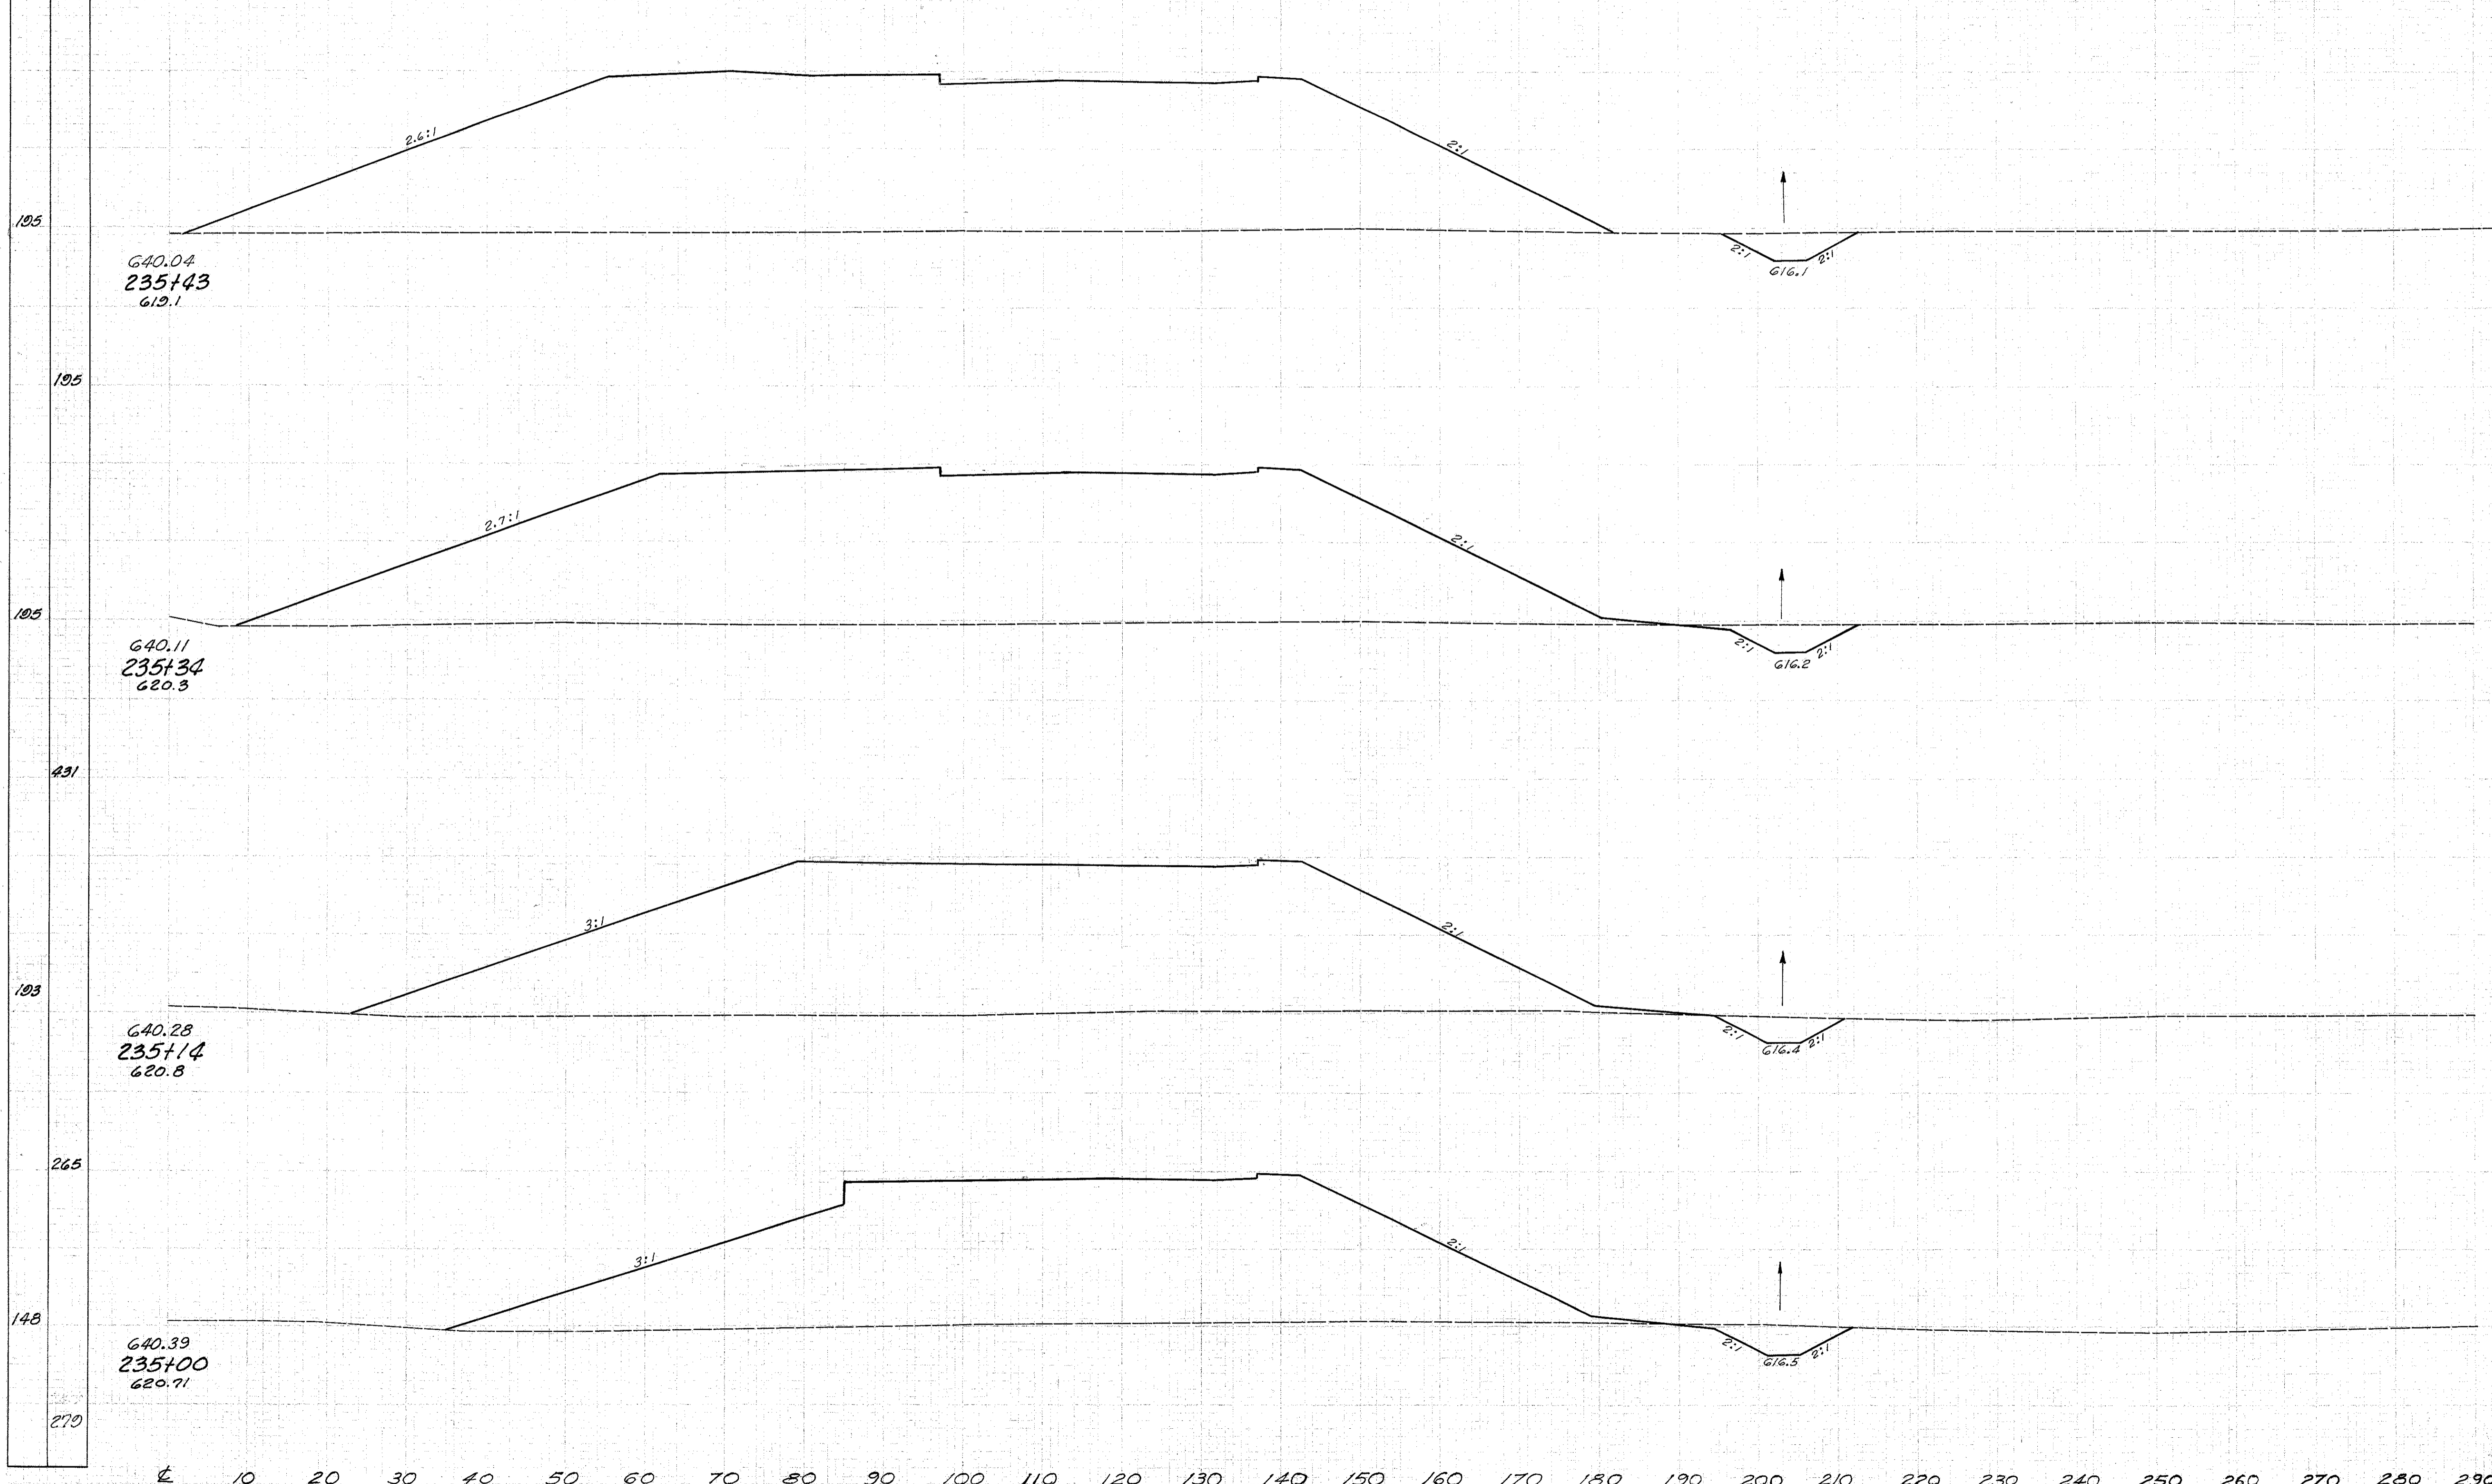

End Area		Volume	
Cut	Fill	Cut	Fill
39	2622		
		13	898
39	2466		
		27	1713
35	2158		
		21	1038
46	1844		
		27	1091