


Seeding
 End Width Sq. Yd.
 1143

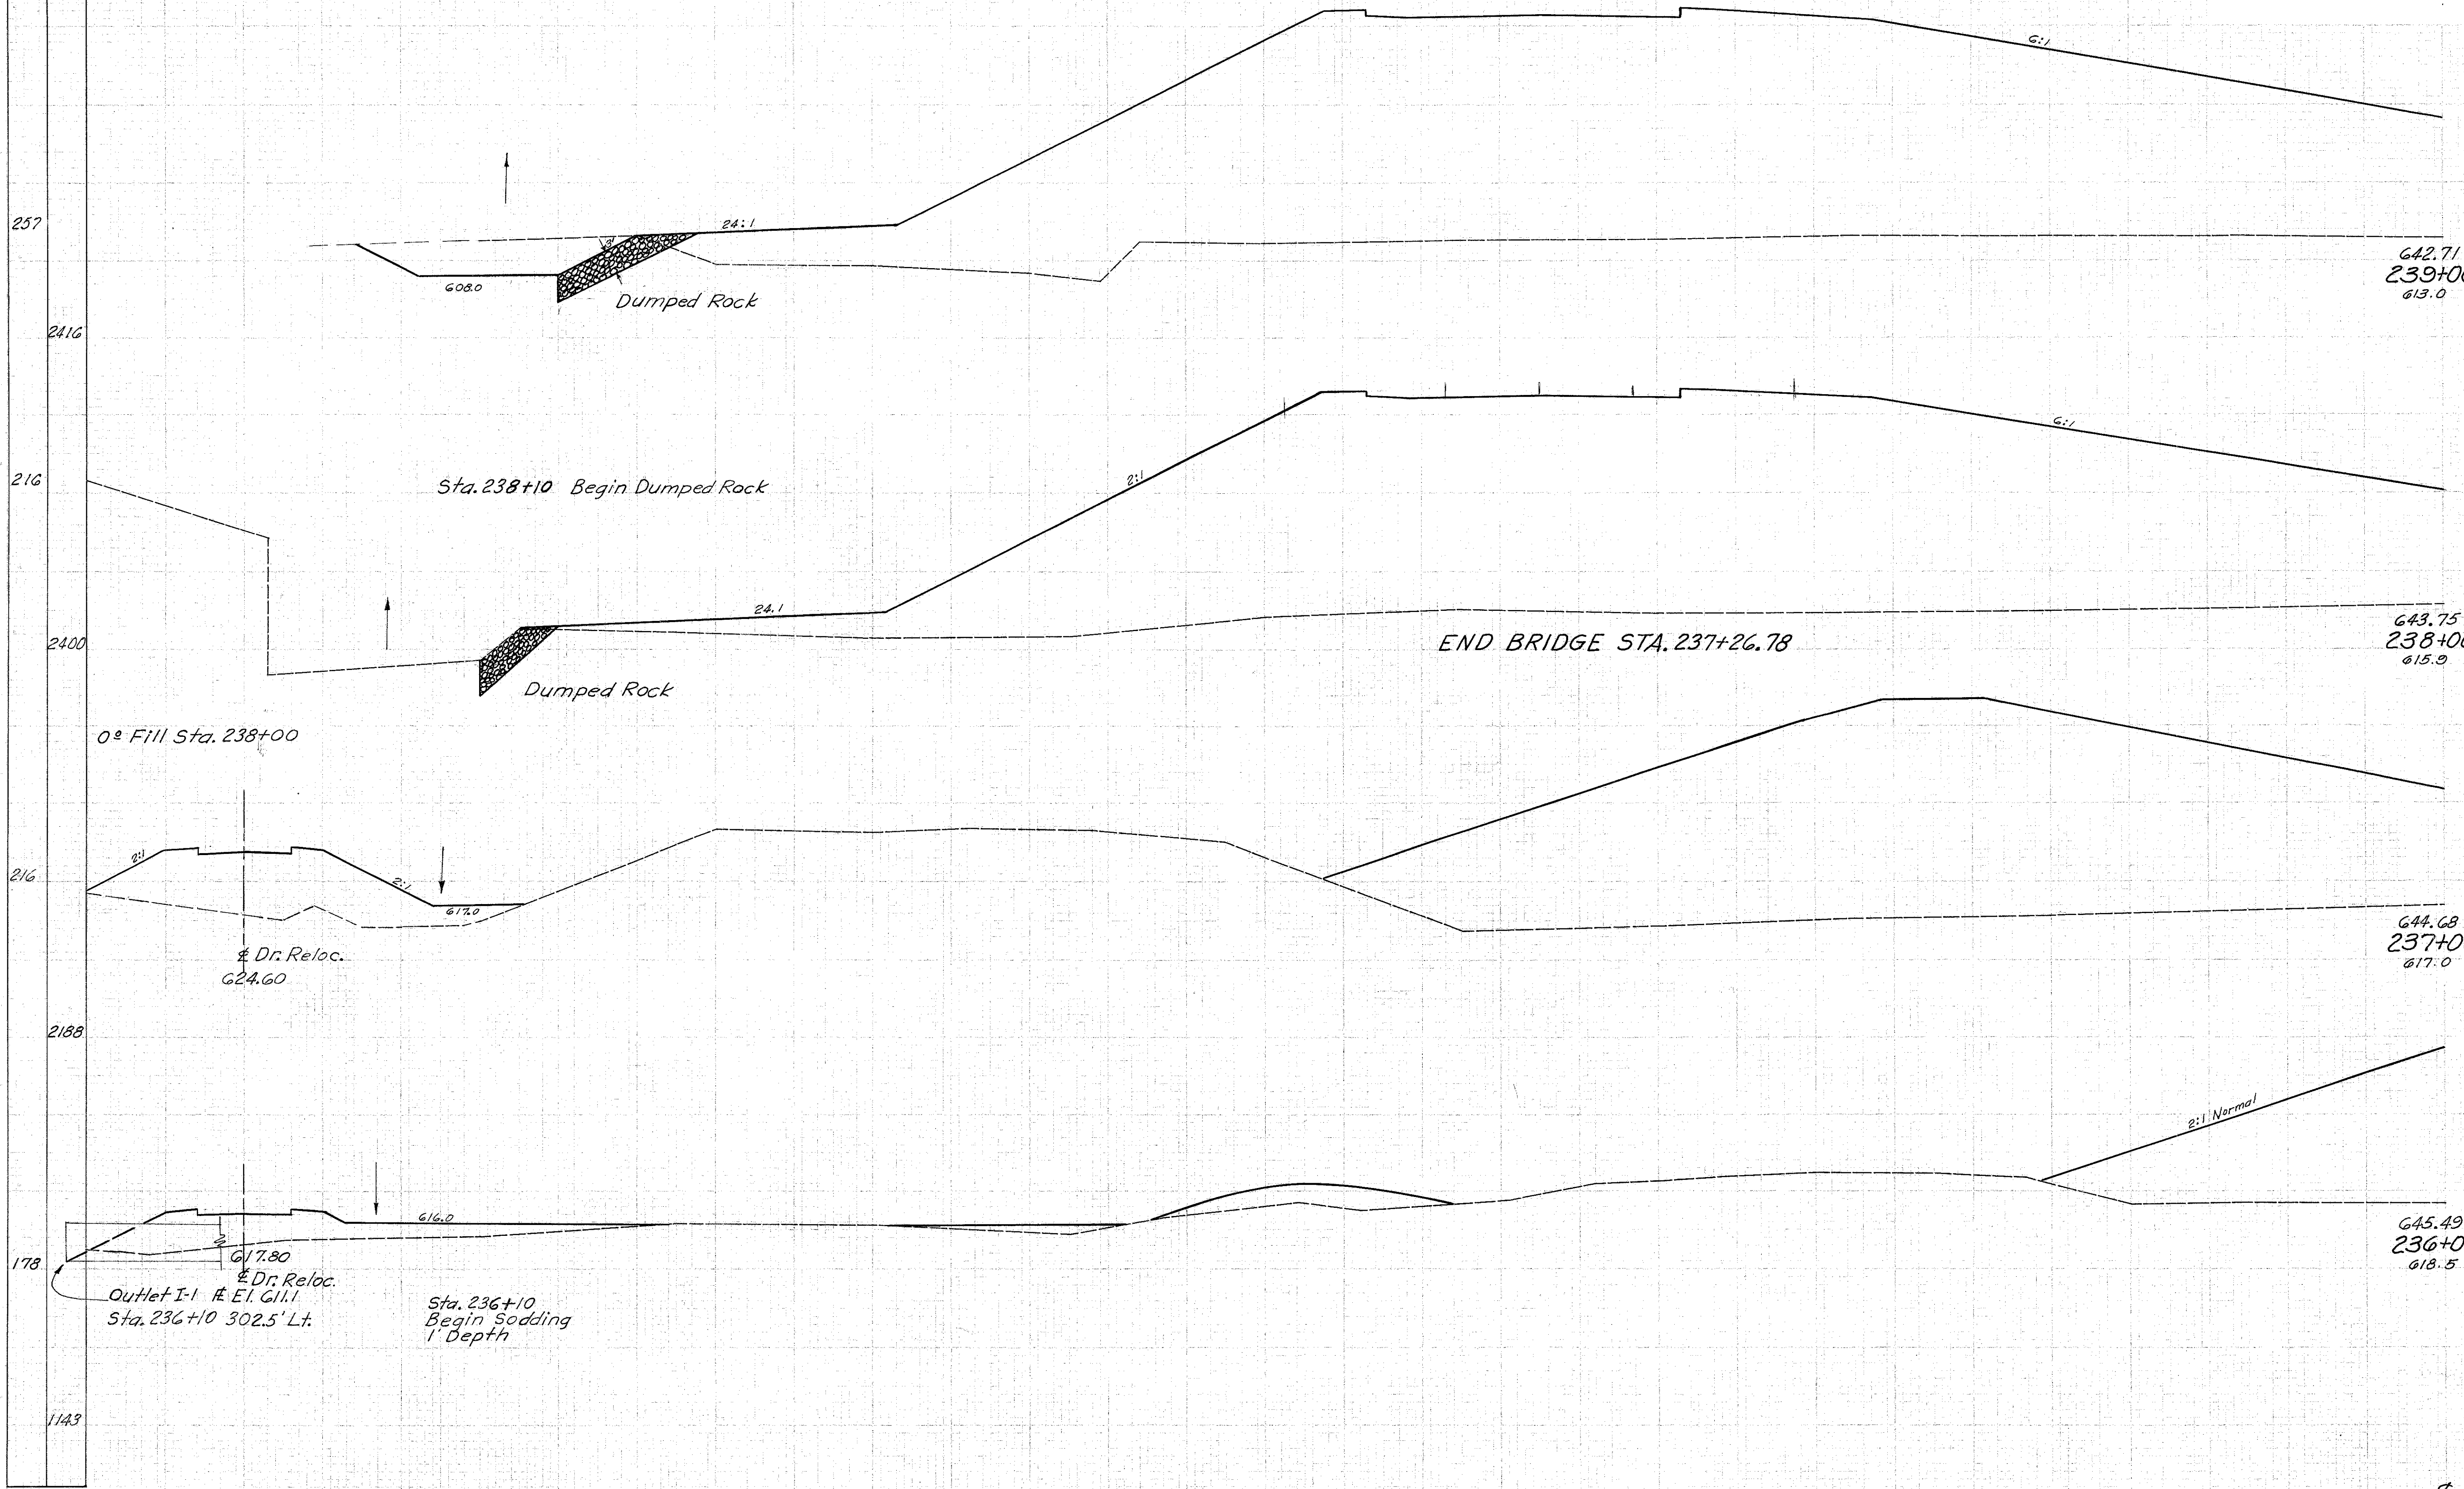

End Area		Volume	
Cut	Fill	Cut	Fill
132	4753		
642.71	239+00	245	17,228
613.0		4532	
643.75	238+00	130	14,343
615.9		70	3213
644.68	237+00	160	7710
617.0		16	950
645.49	236+00		
618.5		17	3637

Sta. 236+00 to Sta. 239+00 Lt. &