


FIG. NO.	STATE	PROJECT	
2	OHIO	I-1103(20)	

45
333

LAKE COUNTY
LAK-I-4.02

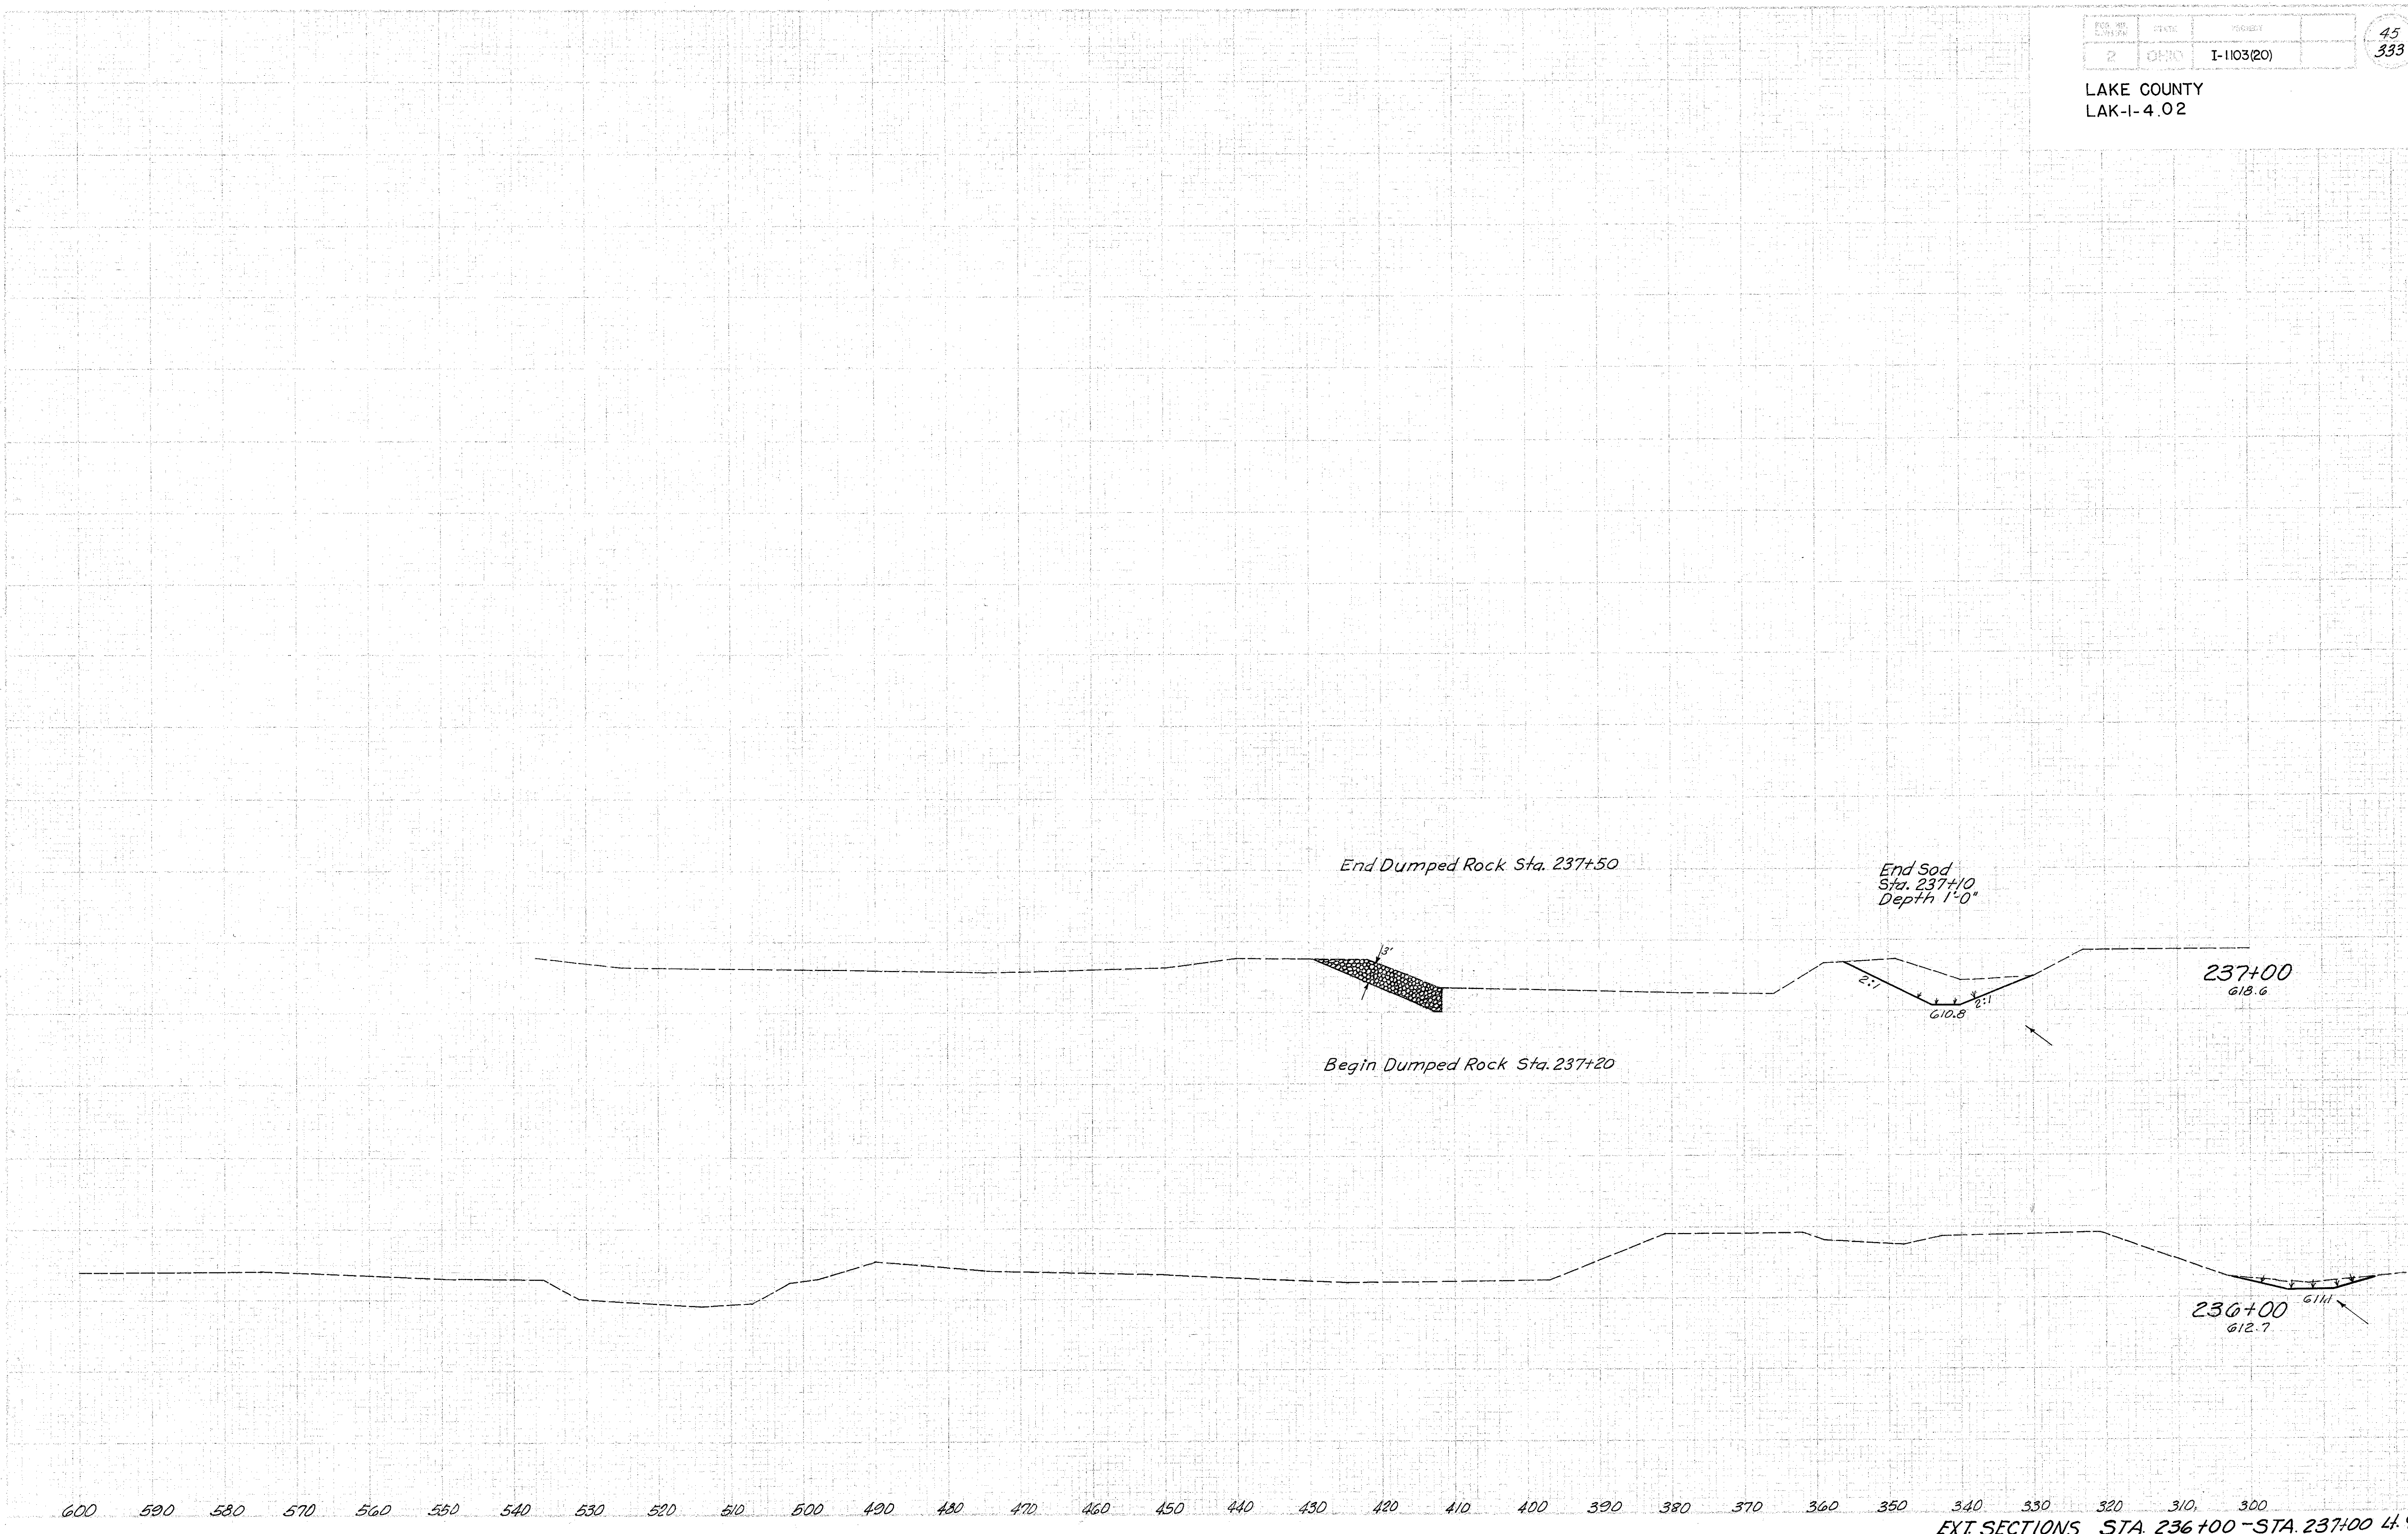

EXT SECTIONS STA. 236+00 - STA. 237+00 L. &