


LAKE COUNTY  
LAK-I-4.02

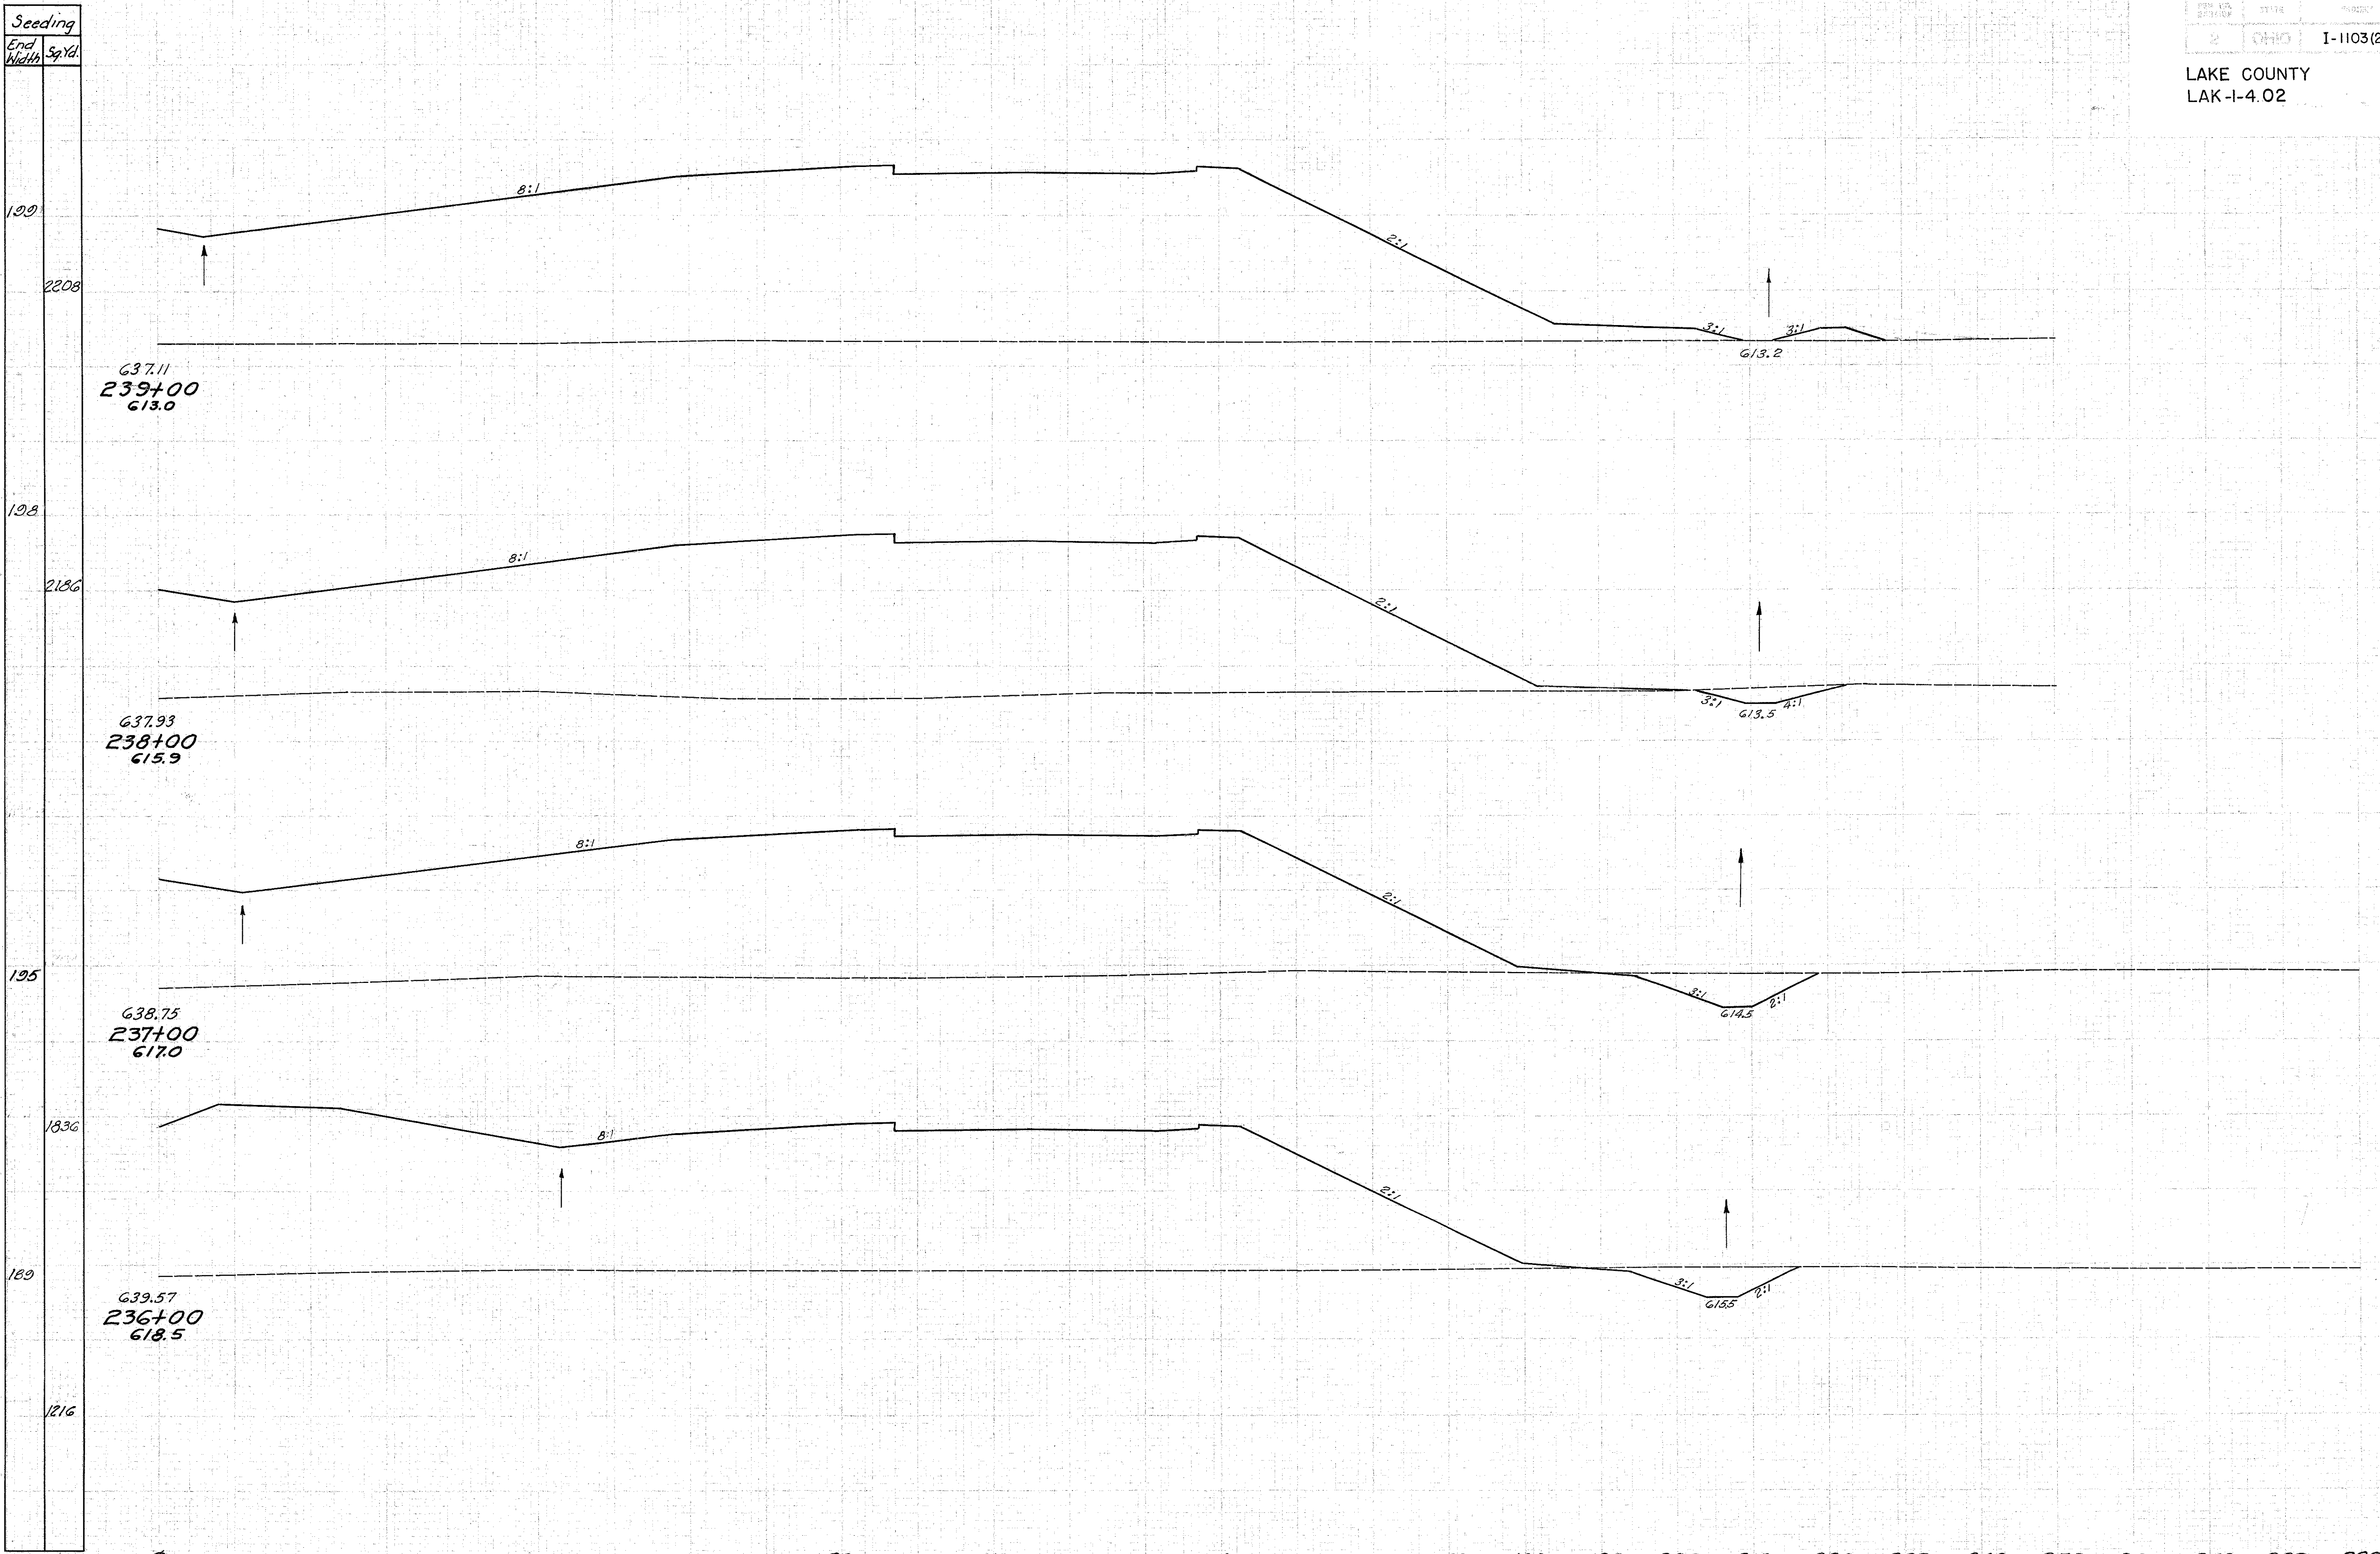

Seeding	End Width	Sq. Yd.
	120	2208
	128	2186
	135	1836
	189	1216

End Area	Volume	
	Cut	Fill
0	3412	50 11,728
27	2921	180 10,449
70	2721	240 10,719
59	3067	104 6005

Sta. 236+00 to Sta. 239+00 Rt &