


Seeding	
End Width	Sq. Yd.
228	
1643	
265	
2955	
267	
2439	
172	
2383	

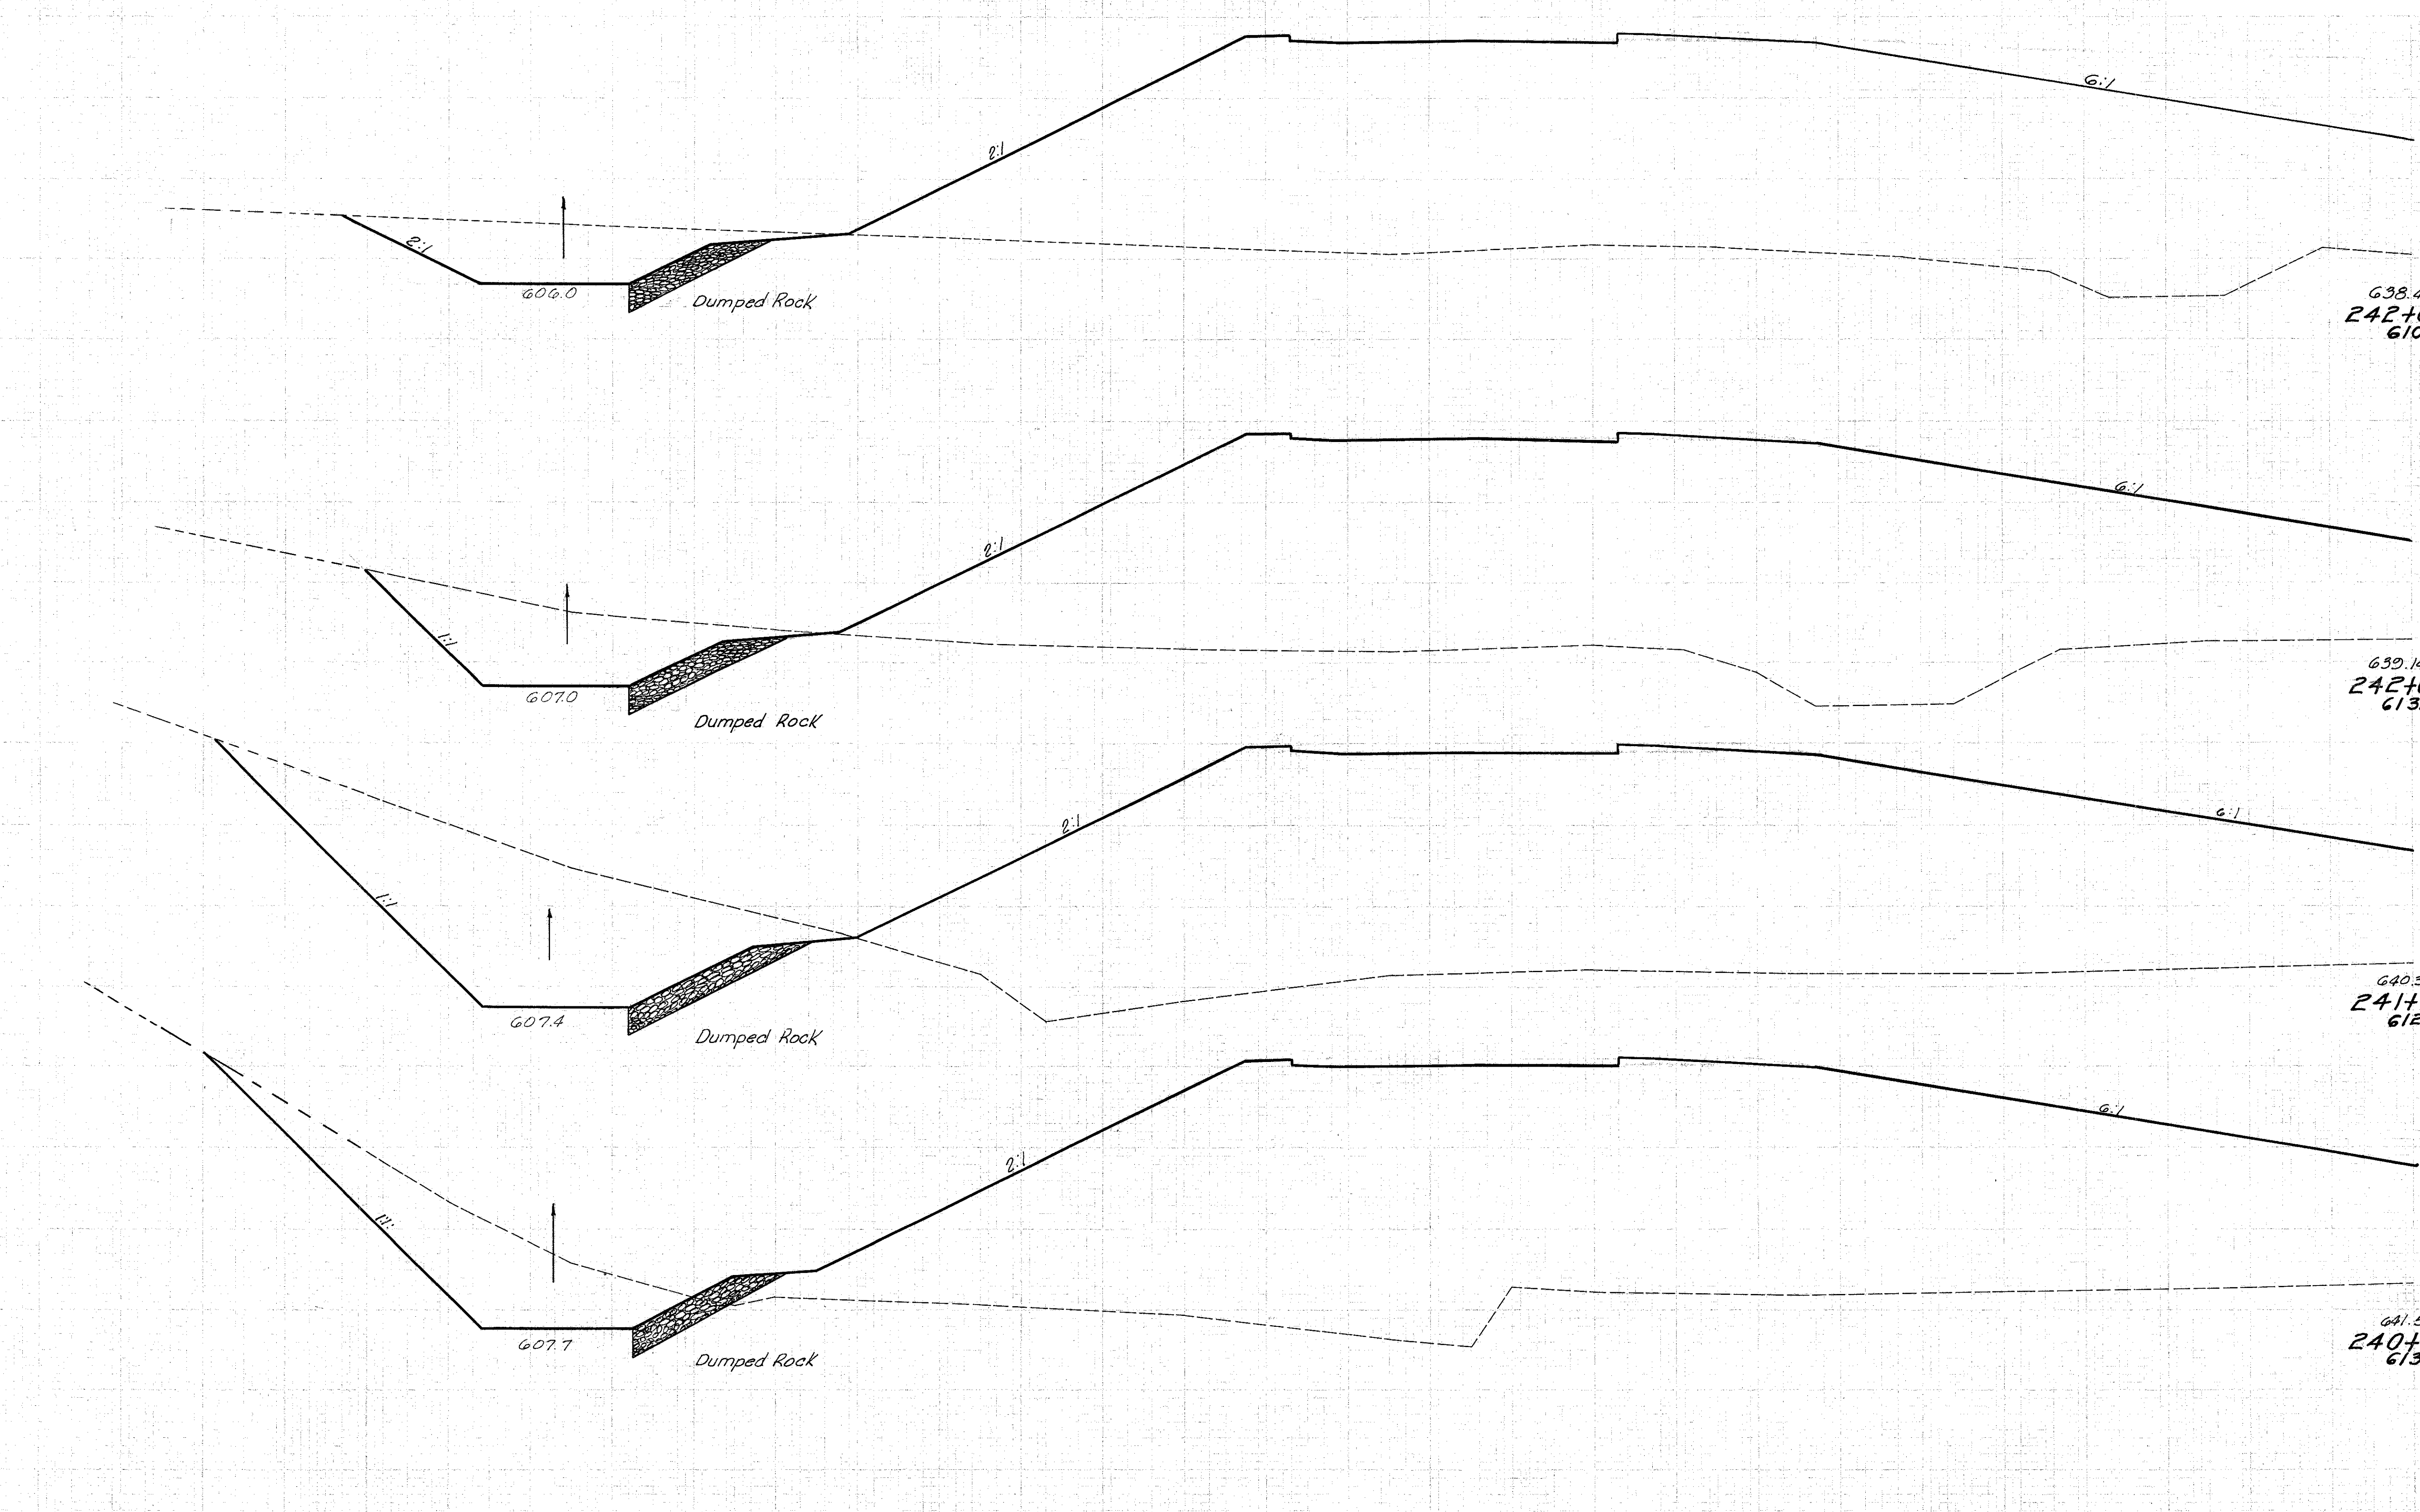

End Area	Volume	
	Cut	Fill
270	4206	
638.41	242+60	610.6
666	9310	
329	4173	
639.14	242+00	613.0
2180	15,221	
848	4354	
640.35	241+00	612.9
2320	16,726	
405	4678	
641.56	240+00	613.2
995	17,463	

Sta. 240+00 to Sta. 242+60 Lt. &