


Seeding	End Width	Sp. Yd.
	1357	
	208	
	2272	
	201	
	2233	
	201	
	2222	

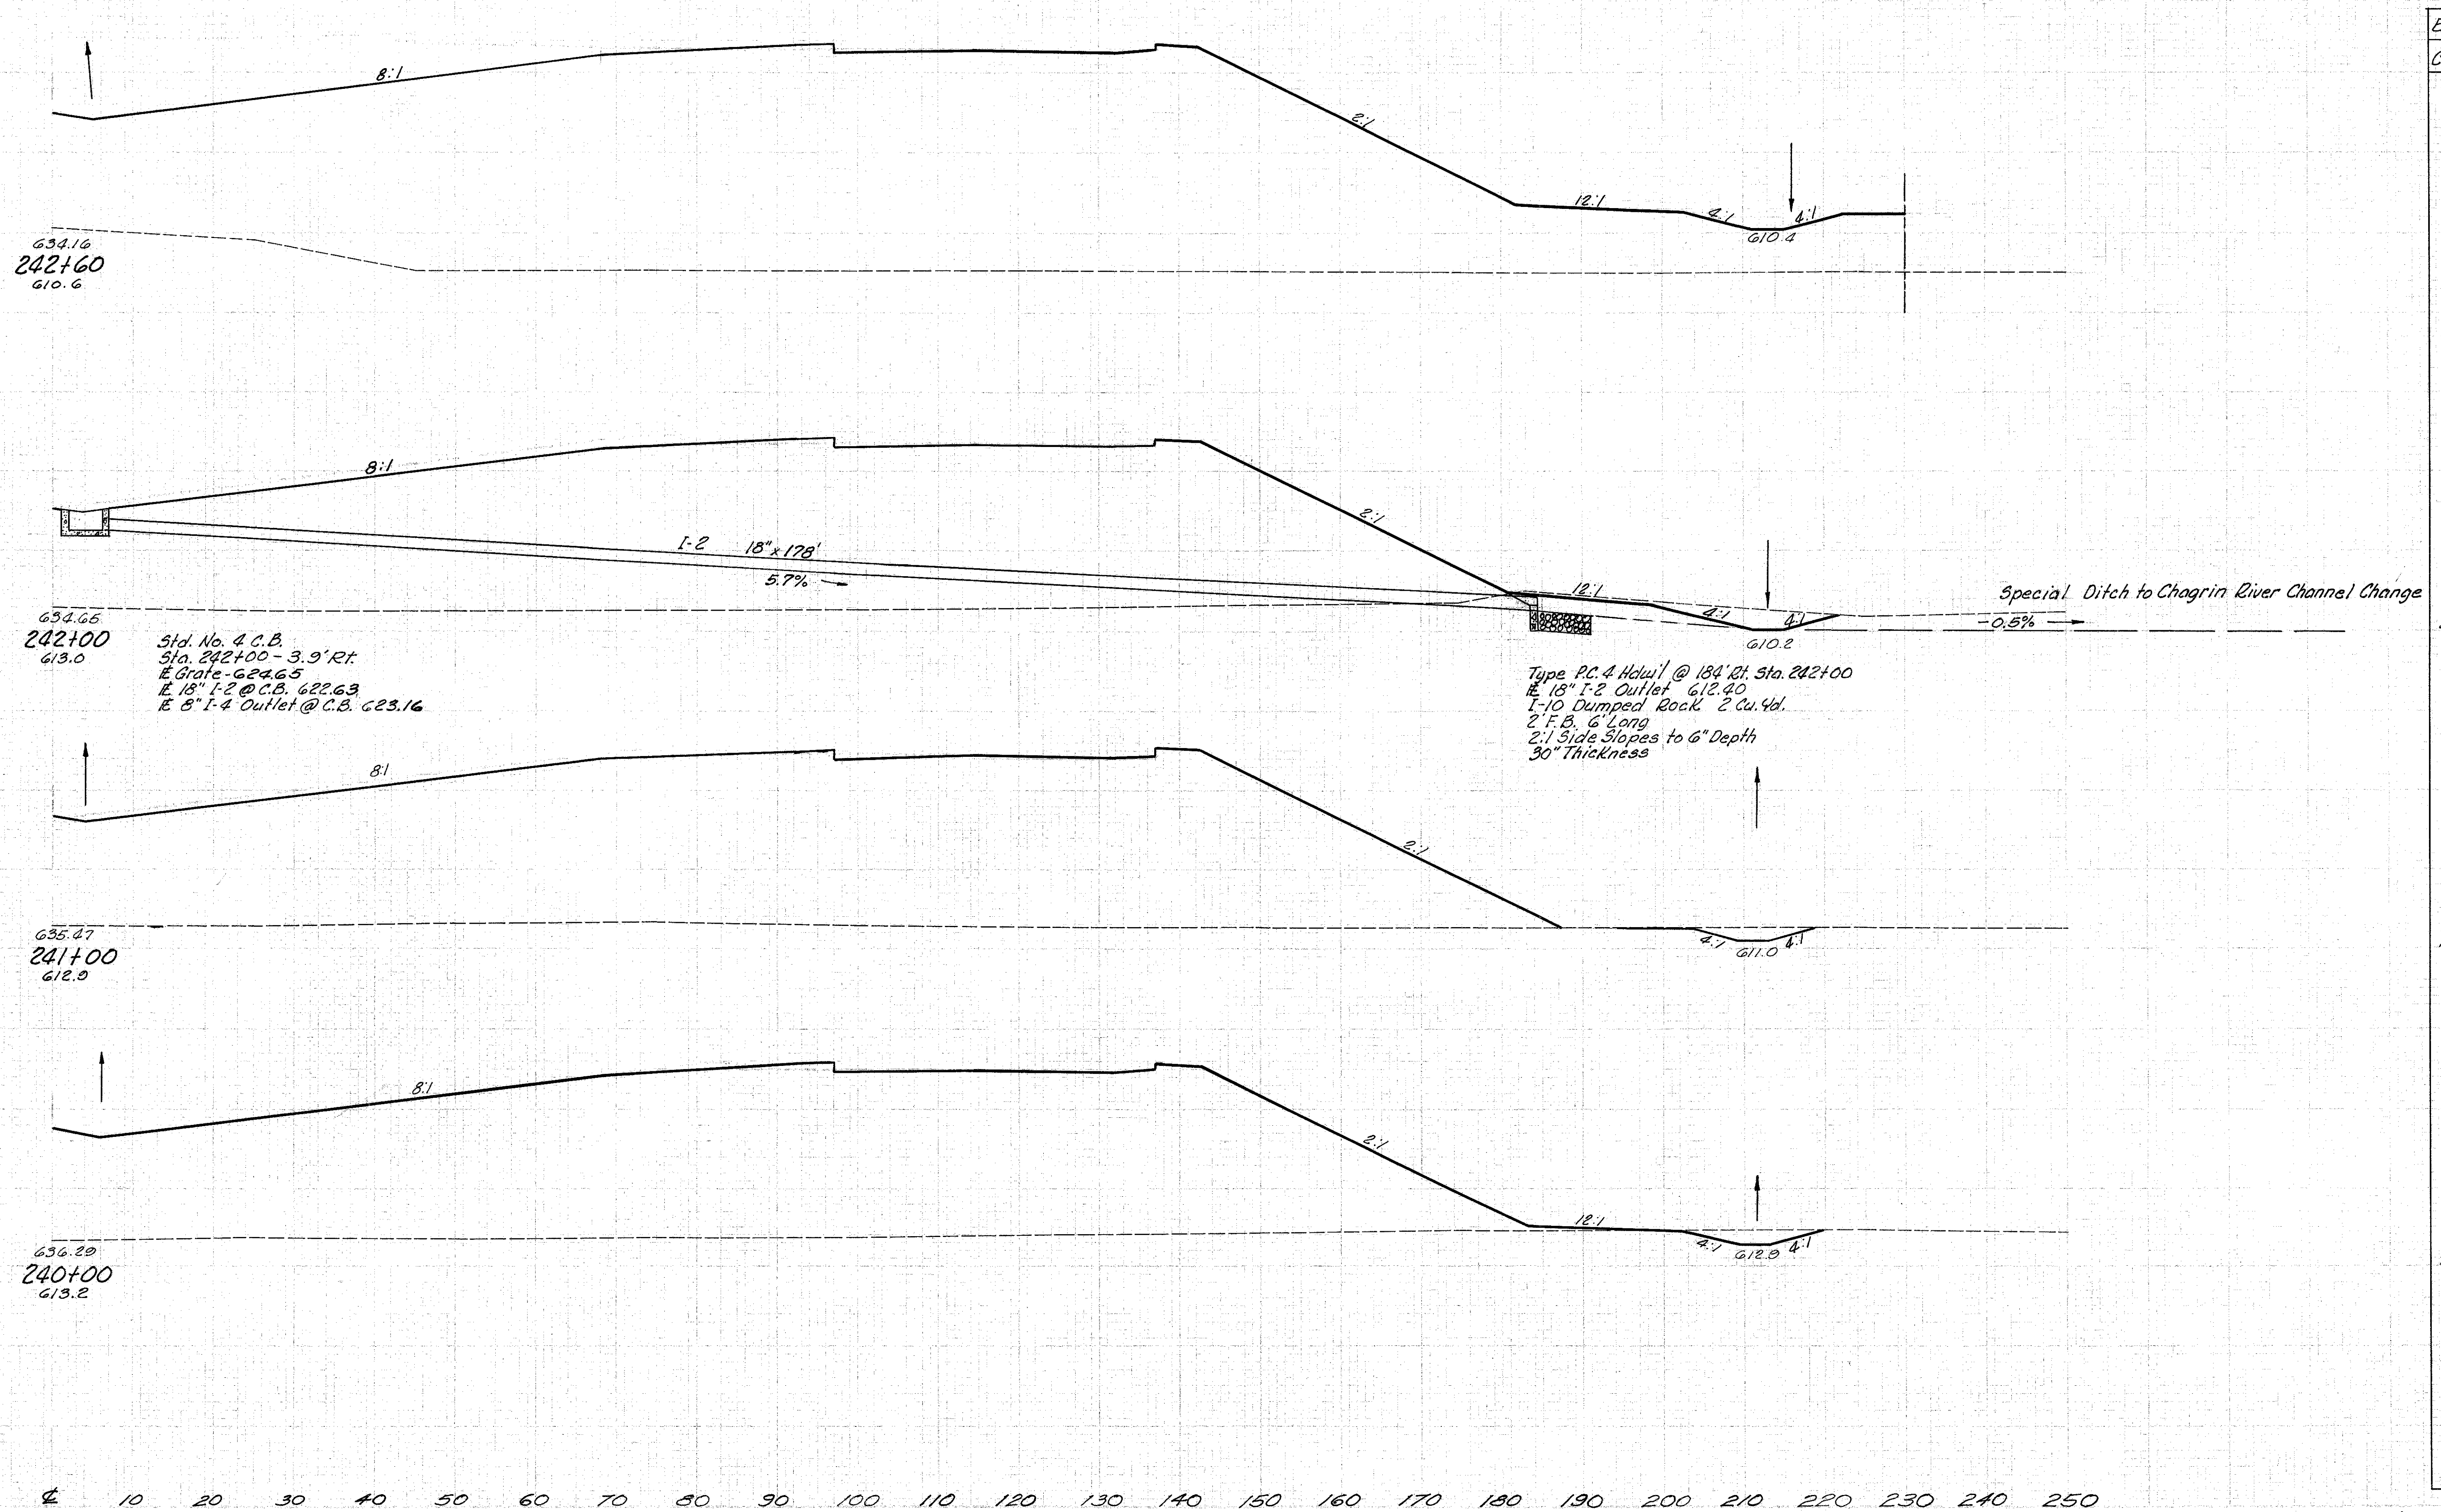

End Area	Volume	
	Cut	Fill
0	4428	
43	2983	48 8236
10	3129	115 11448
22	3088	75 11643
40	12037	