


Seeding	
End Width	Sq. Yd.
241	
750	
241	
1736	
226	
378	

LAKE COUNTY
LAK-I-4.02

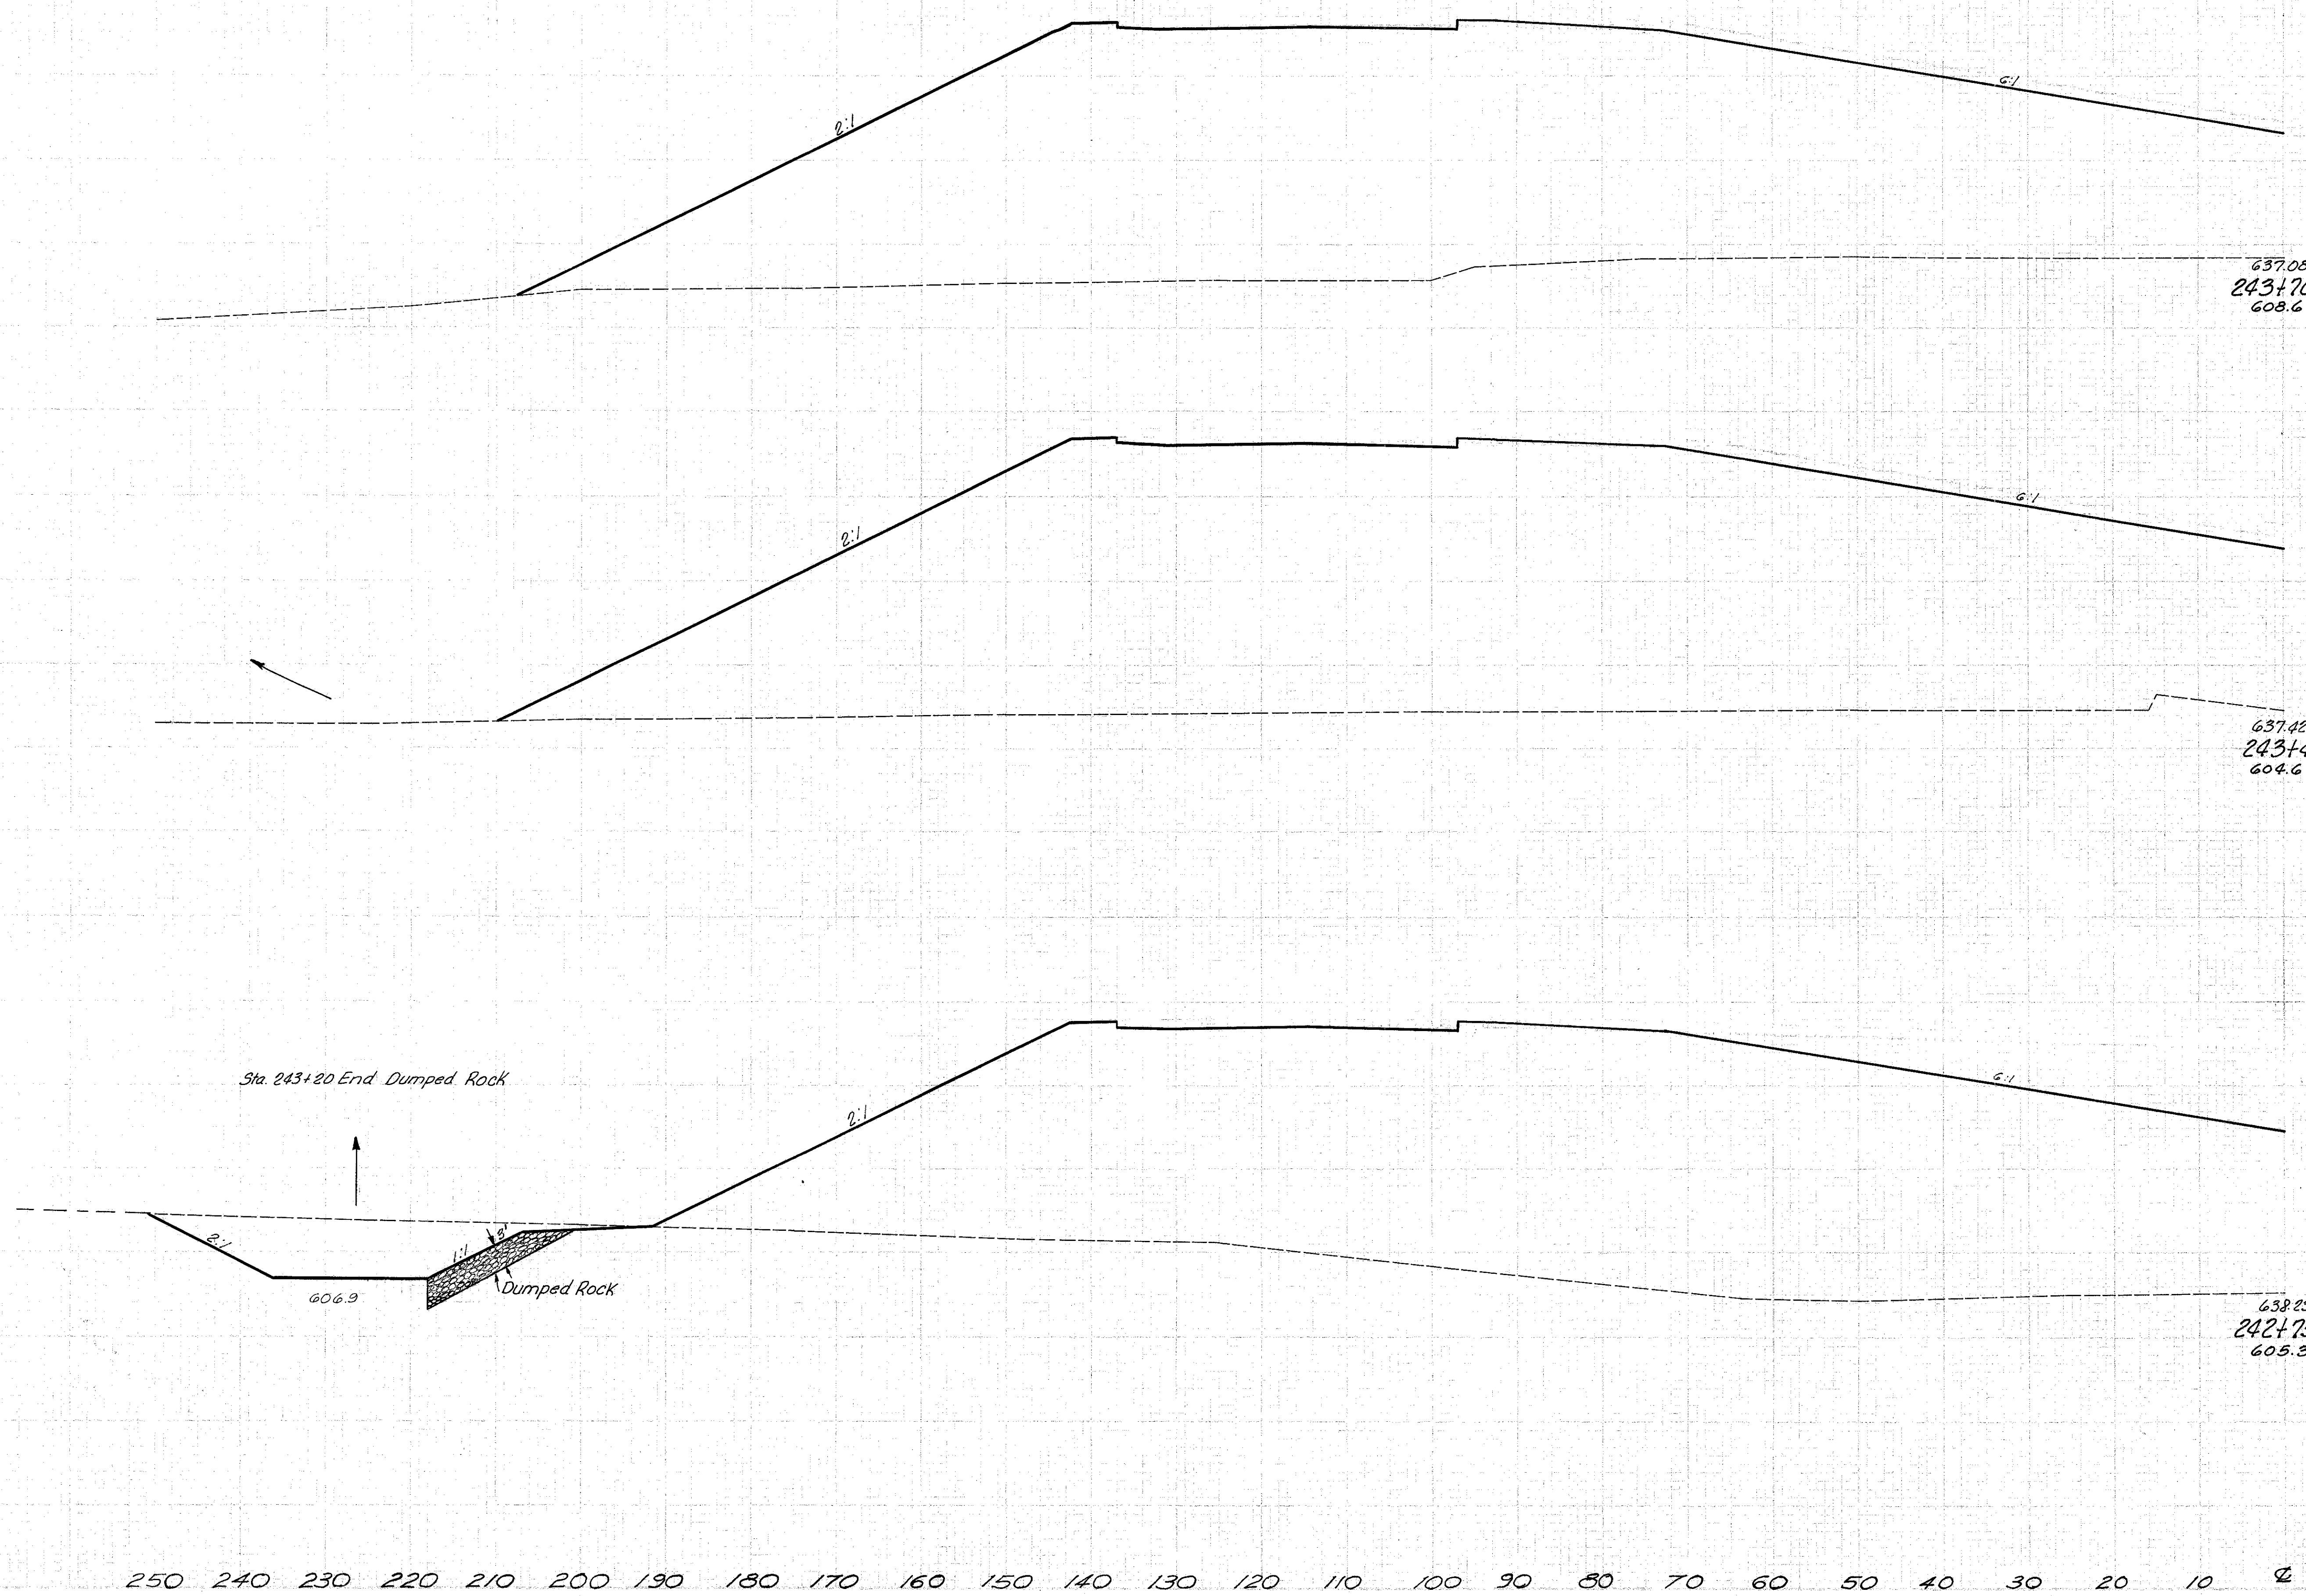

End Area		Volume	
Cut	Fill	Cut	Fill
0	4642		
		0	5129
0	5249		
		285	12,275
250	4644		
		139	2458

637.08
243+70
608.6

637.42
243+42
604.6

638.29
242+75
605.3

Sta. 242+75 to Sta. 243+70 Lt. &