


Seeding
End Width
Sq. Yd.
198
616
198
1478
199
332

LAKE COUNTY
LAK-I- 4.02

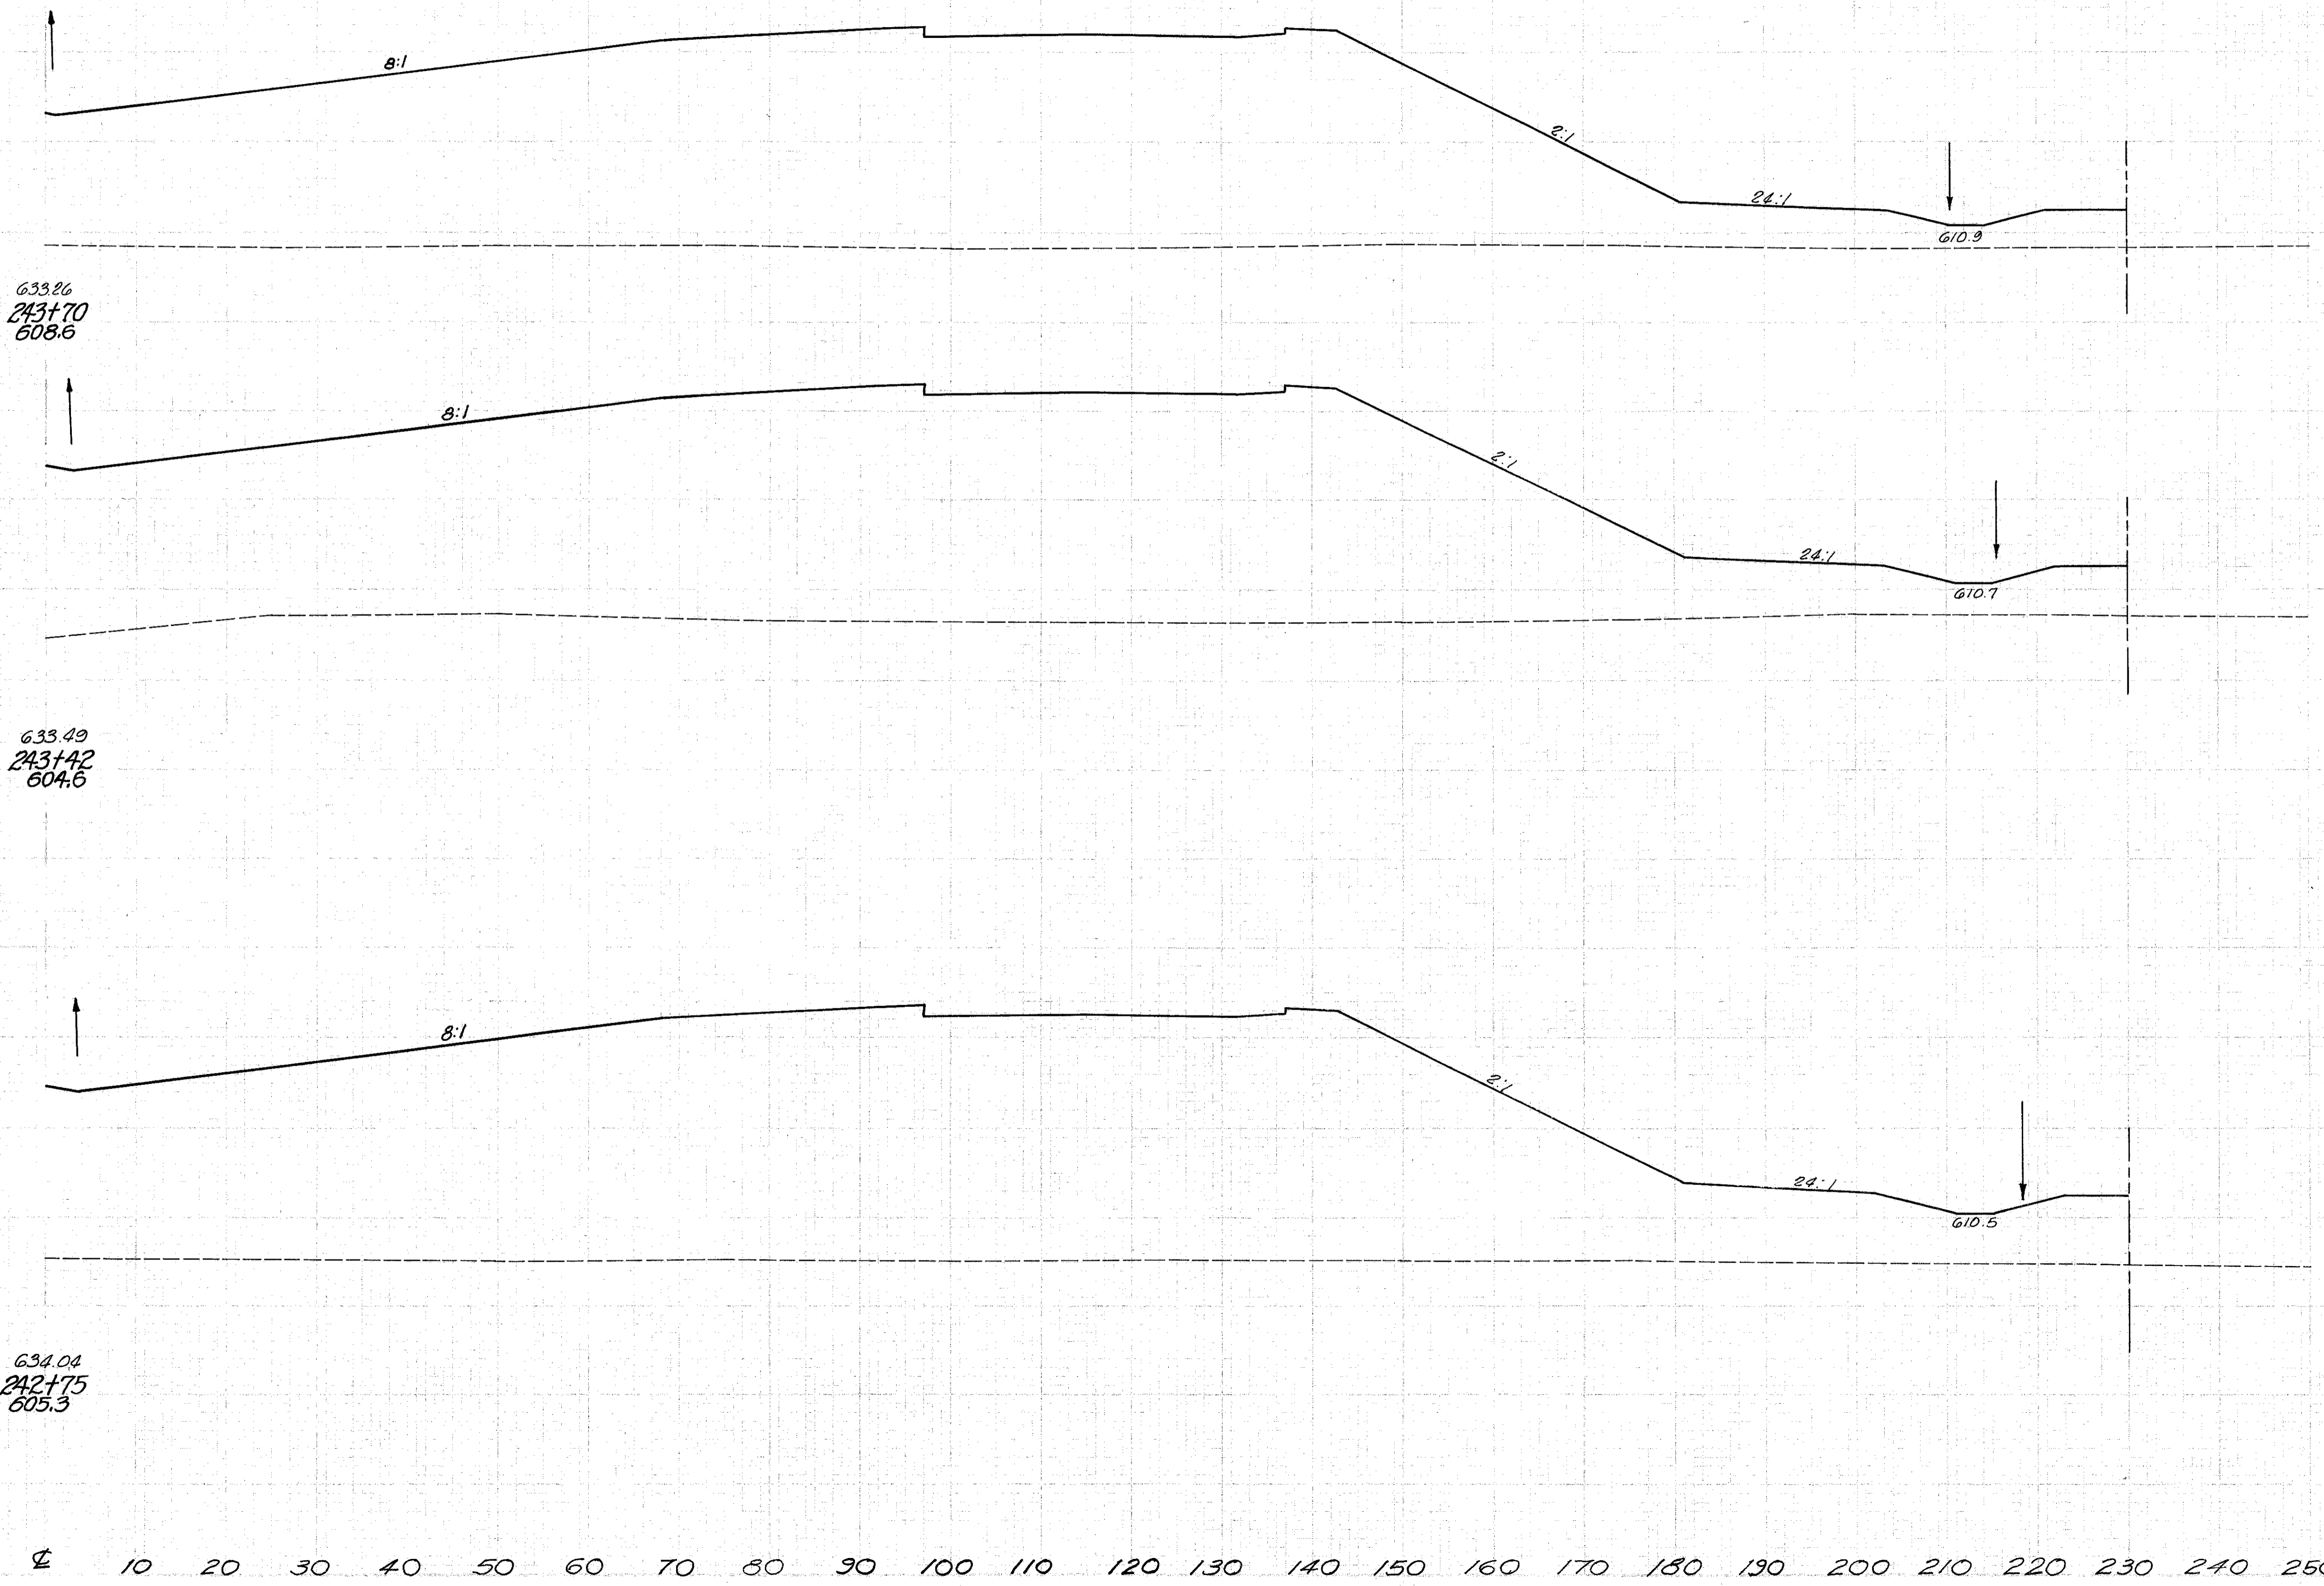

633.26
243+70
608.6

633.49
243+42
604.6

634.04
242+75
605.3

End Area	Volume	
	Cut	Fill
0	3717	
		0 4003
0	4003	
		0 10,623
0	4539	
		0 2426

Sta. 242+75 to Sta. 243+70 Rt. 2