


Seeding  
 End Width Sq. Yd.  
 251  
 567  
 233  
 1634  
 236  
 924  
 239  
 800

LAKE COUNTY  
 LAK -1- 4.02

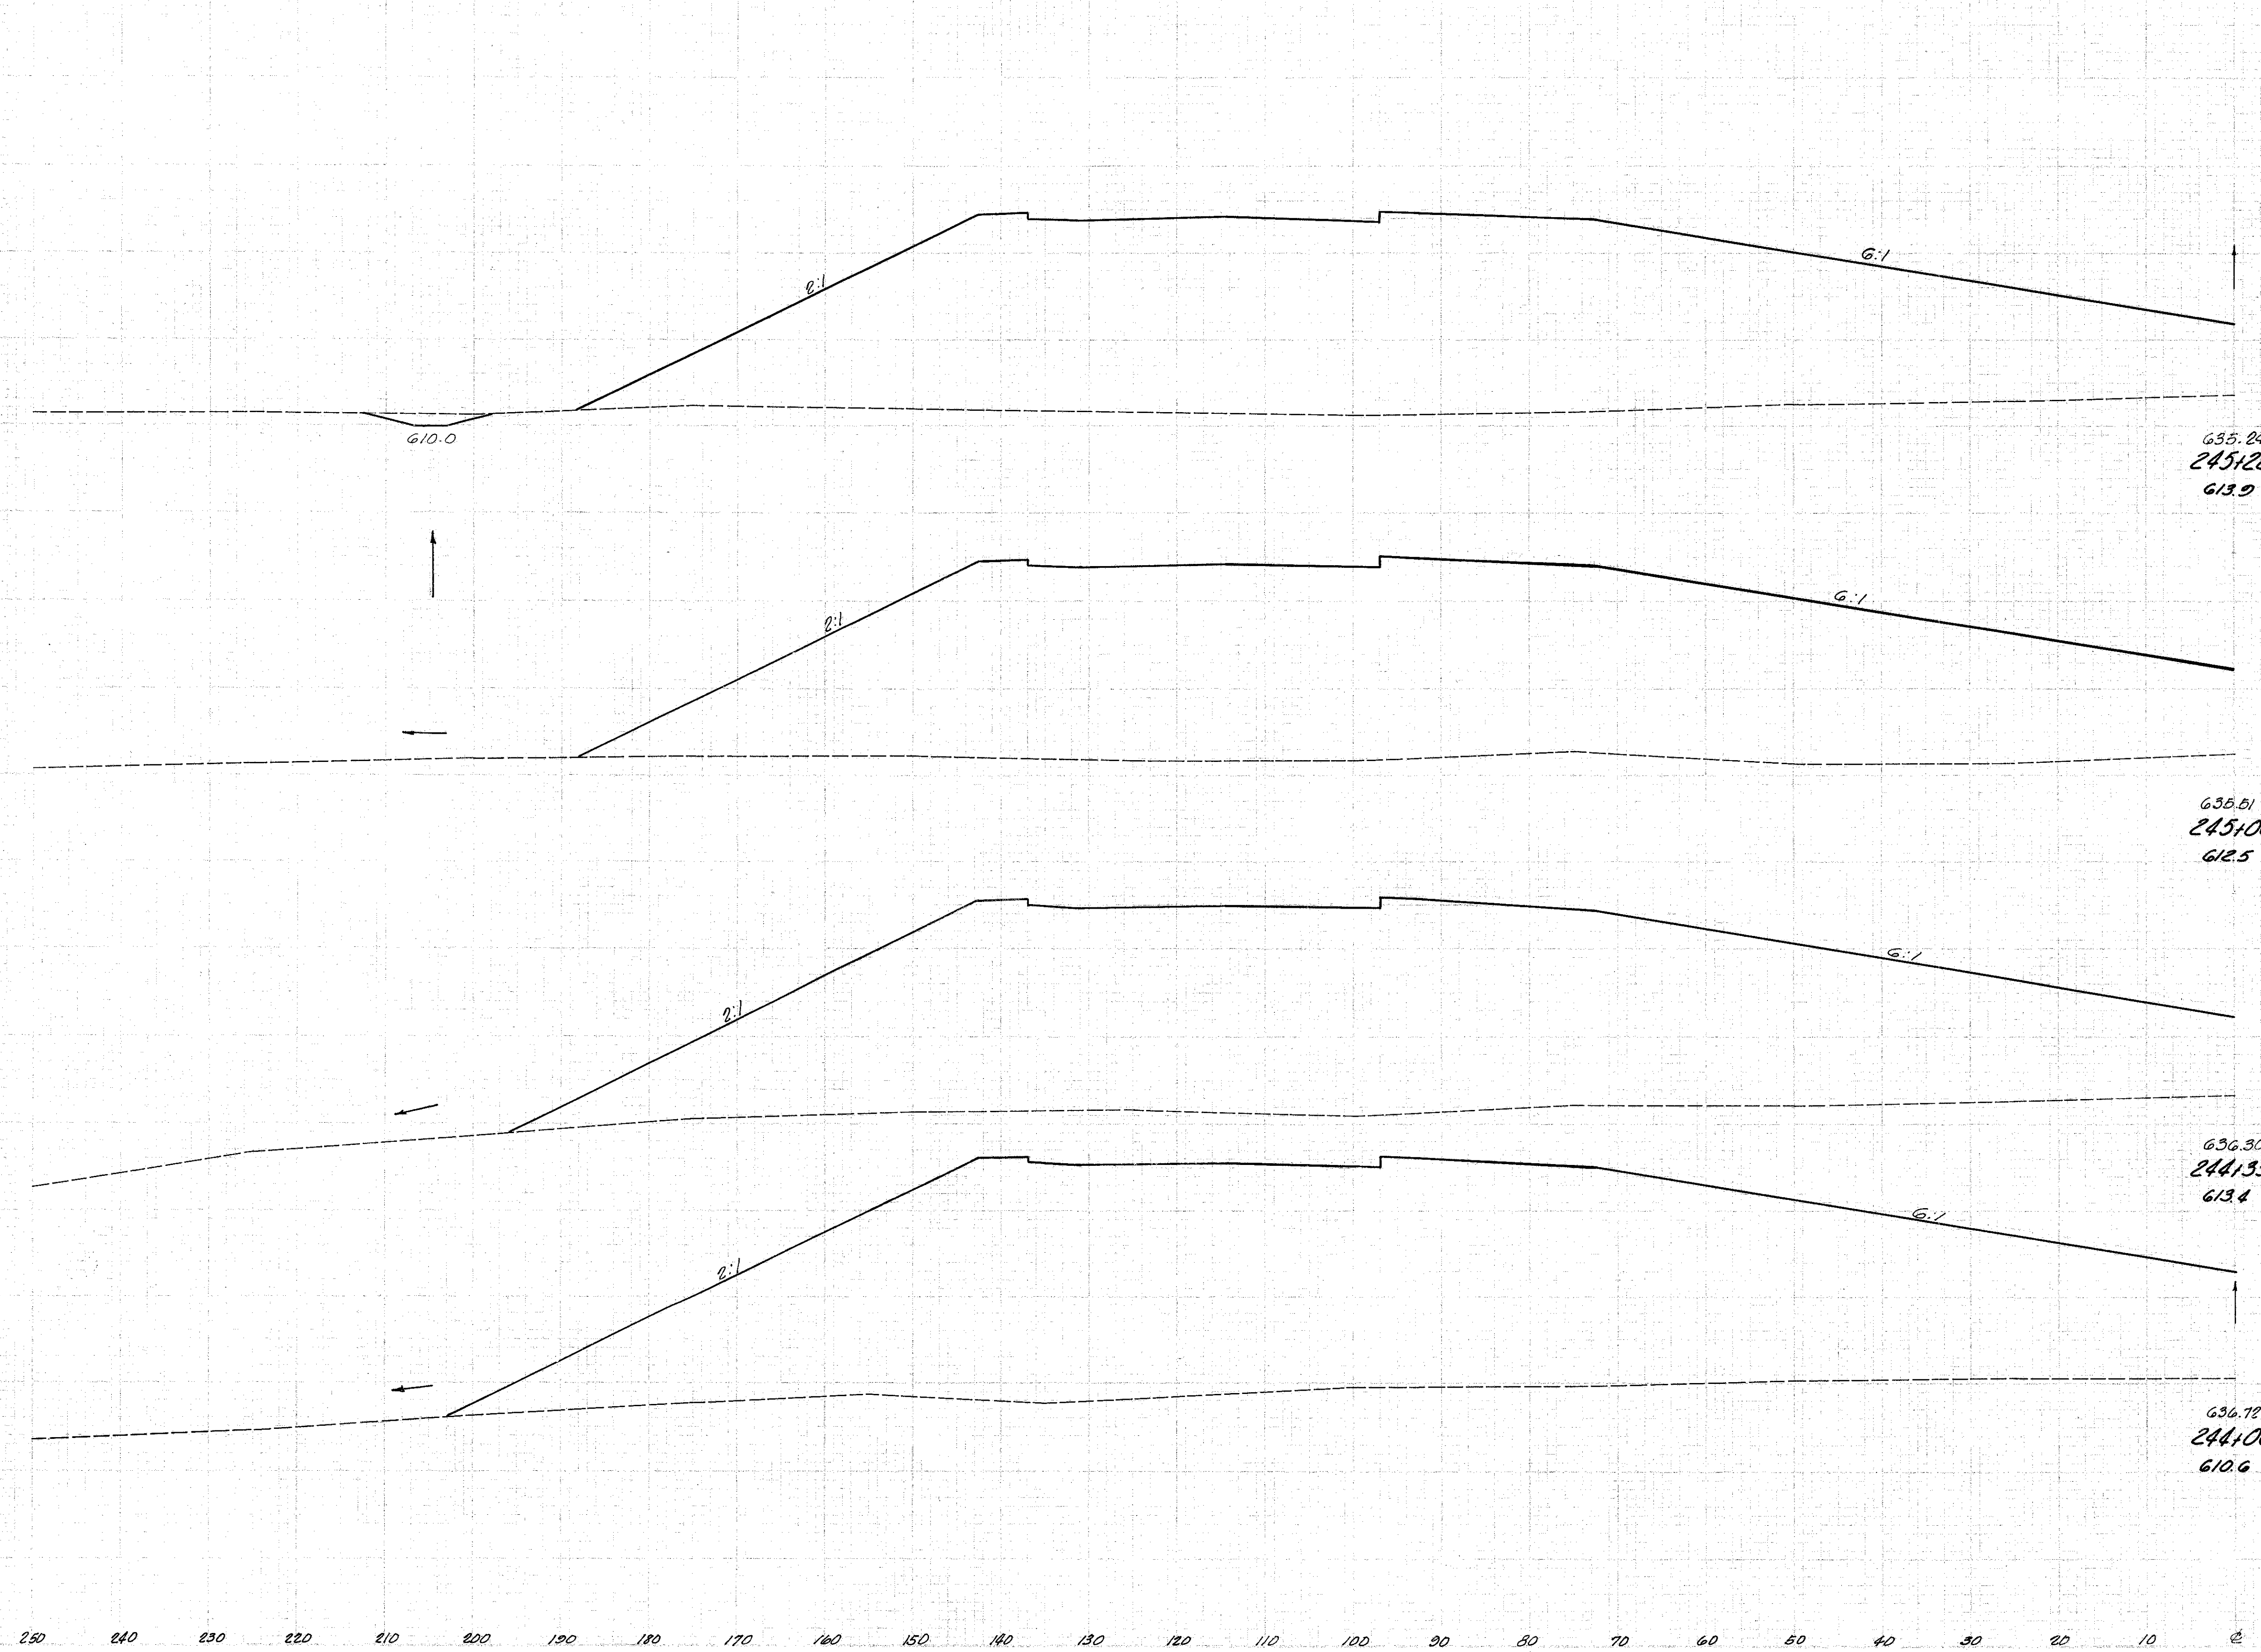

End Area		Volume	
Cut	Fill	Cut	Fill
14	3242		
	635.24		
	245+22		
	613.9	6	2677
		3328	
	638.61		
	245+00		
	612.5	0	8182
		3469	
	636.30		
	244+35		
	613.4	0	4918
		0	4118
	636.78		
	244+00		
	610.6	0	4867

Sta. 244+00 to Sta. 245+22 Lt. &