


Seeding  
 End Width Sp. Yd.  
 160  
 440  
 191  
 1408  
 199  
 782  
 203  
 668

LAKE COUNTY  
 LAK -I-4.02

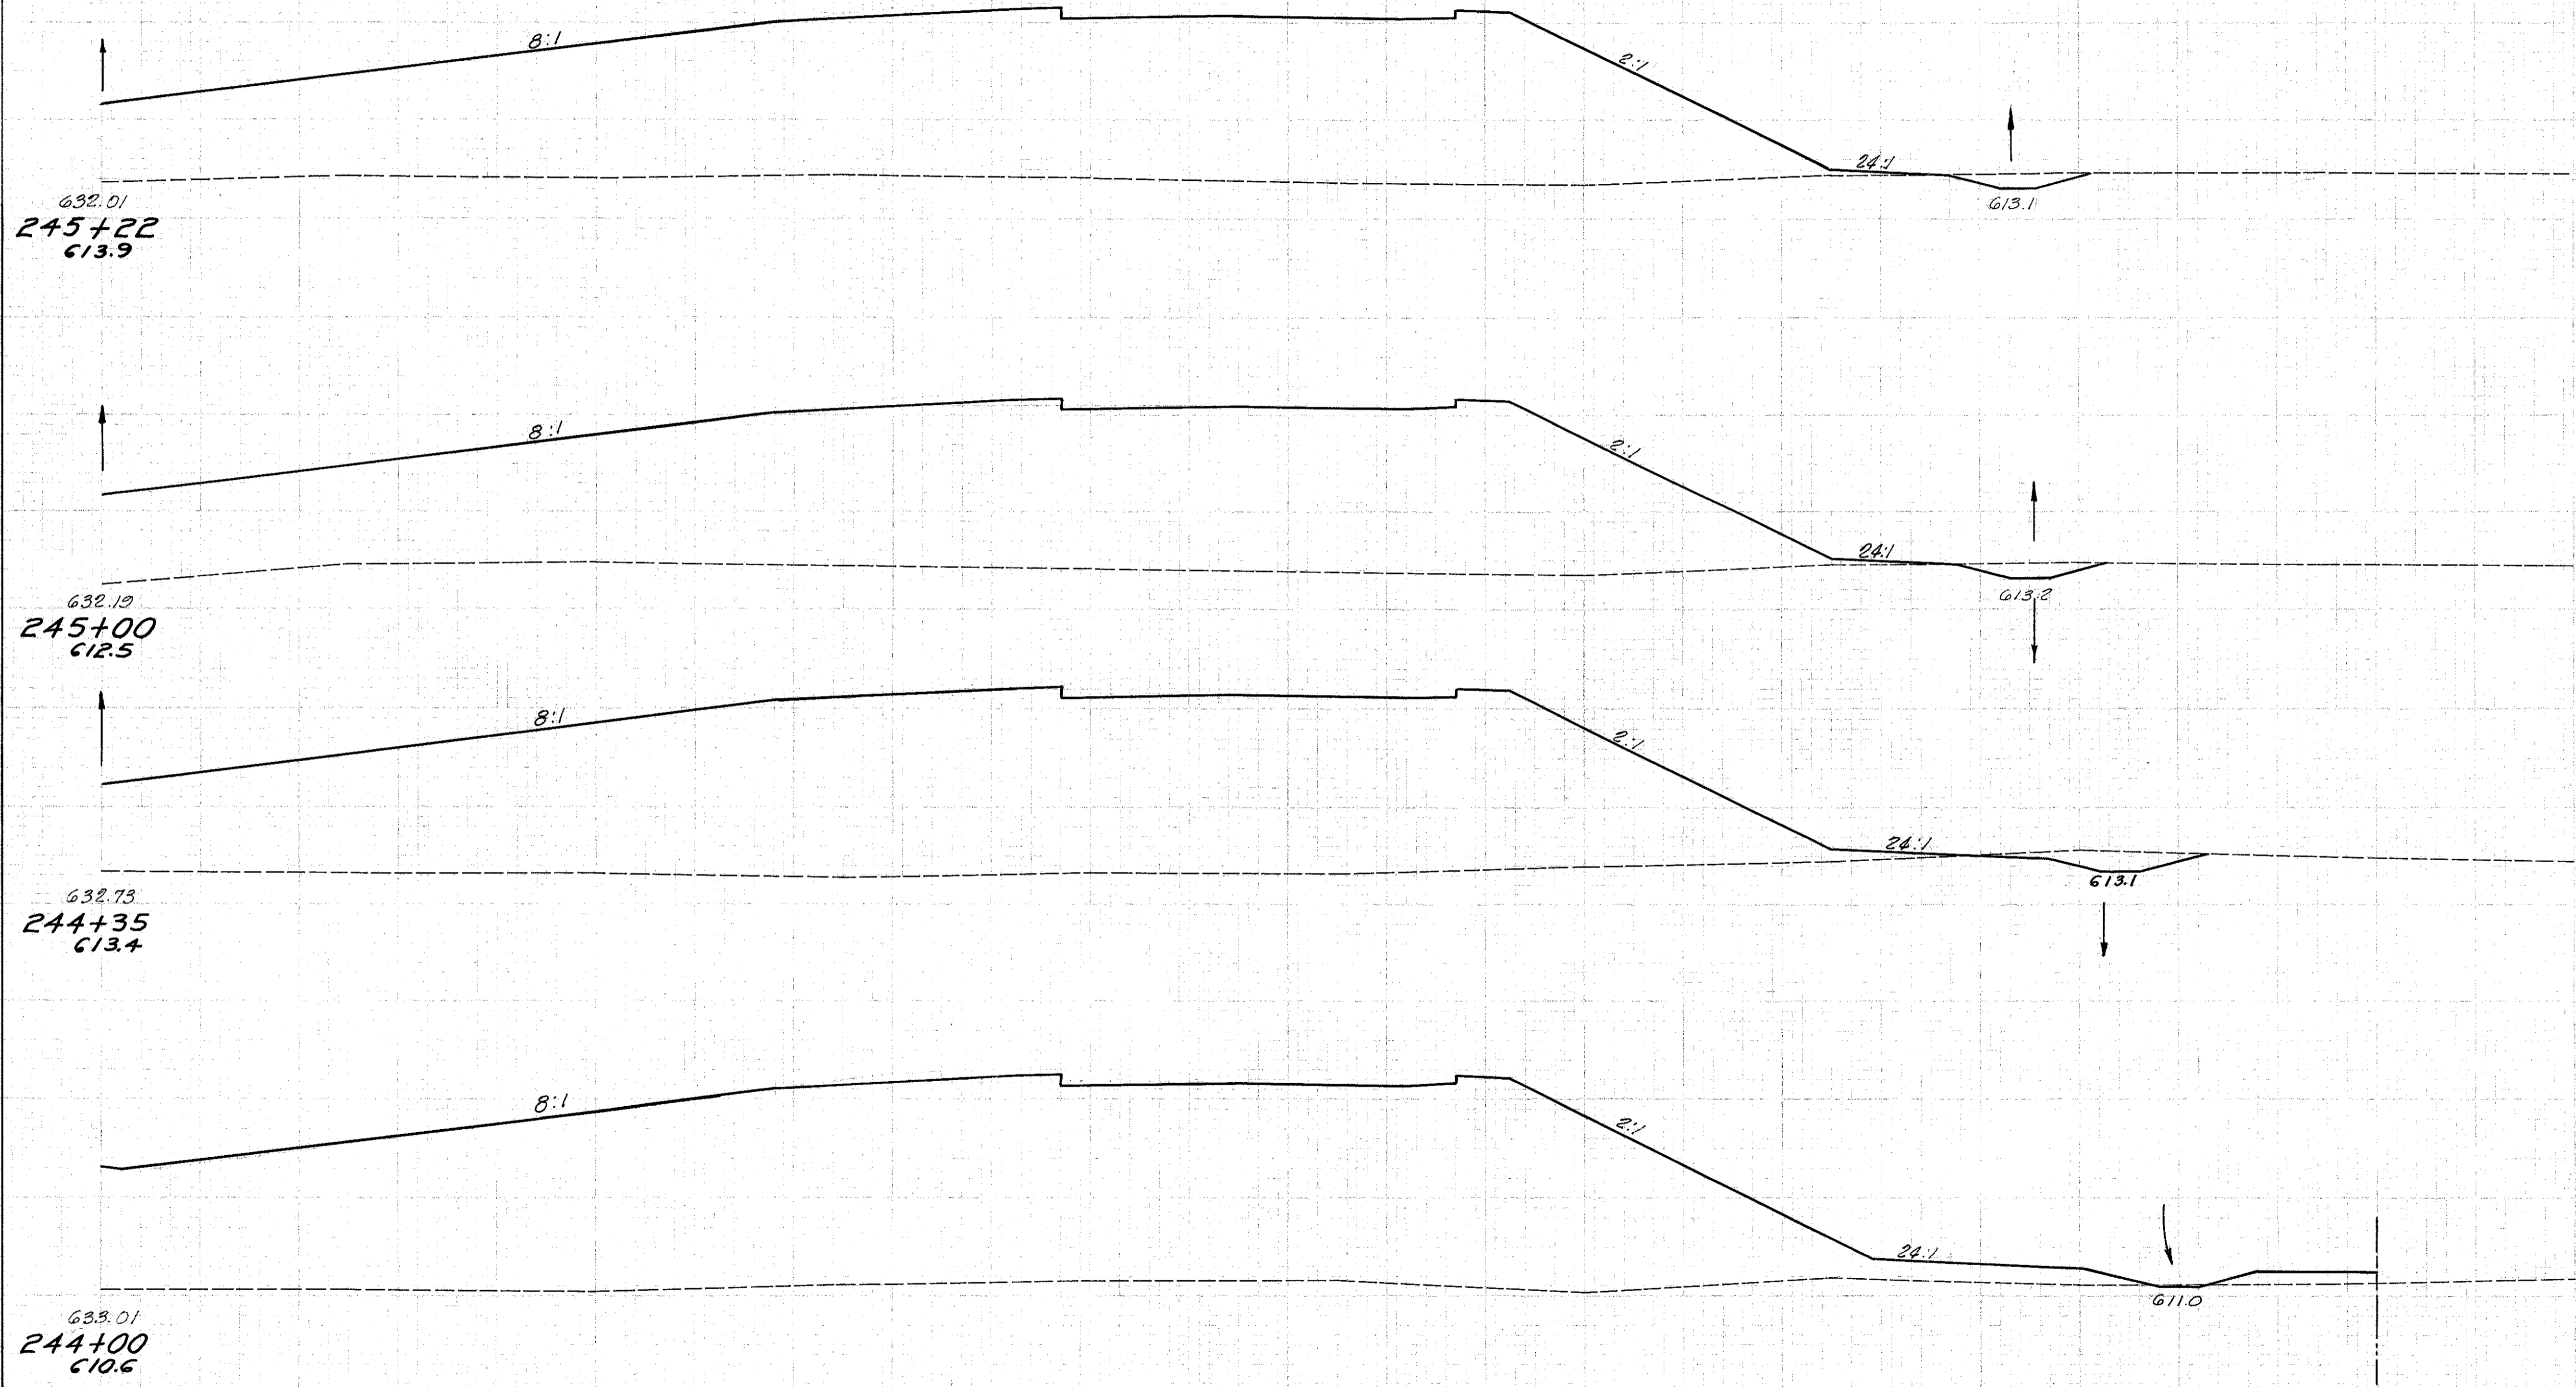

End Area		Volume	
Cut	Fill	Cut	Fill
14	2303		
		11	1821
14	2330		
		49	5862
27	2532		
		20	3637
3	3080		
		2	3776

Sta. 244+00 to Sta. 245+22 Rt. 4