


Seeding
End Width Sq.Yd.
271
2034
239
2650
238
2684
245
2063

LAKE COUNTY
LAK -1-4.02

249+48 End Stripping Top Soil.

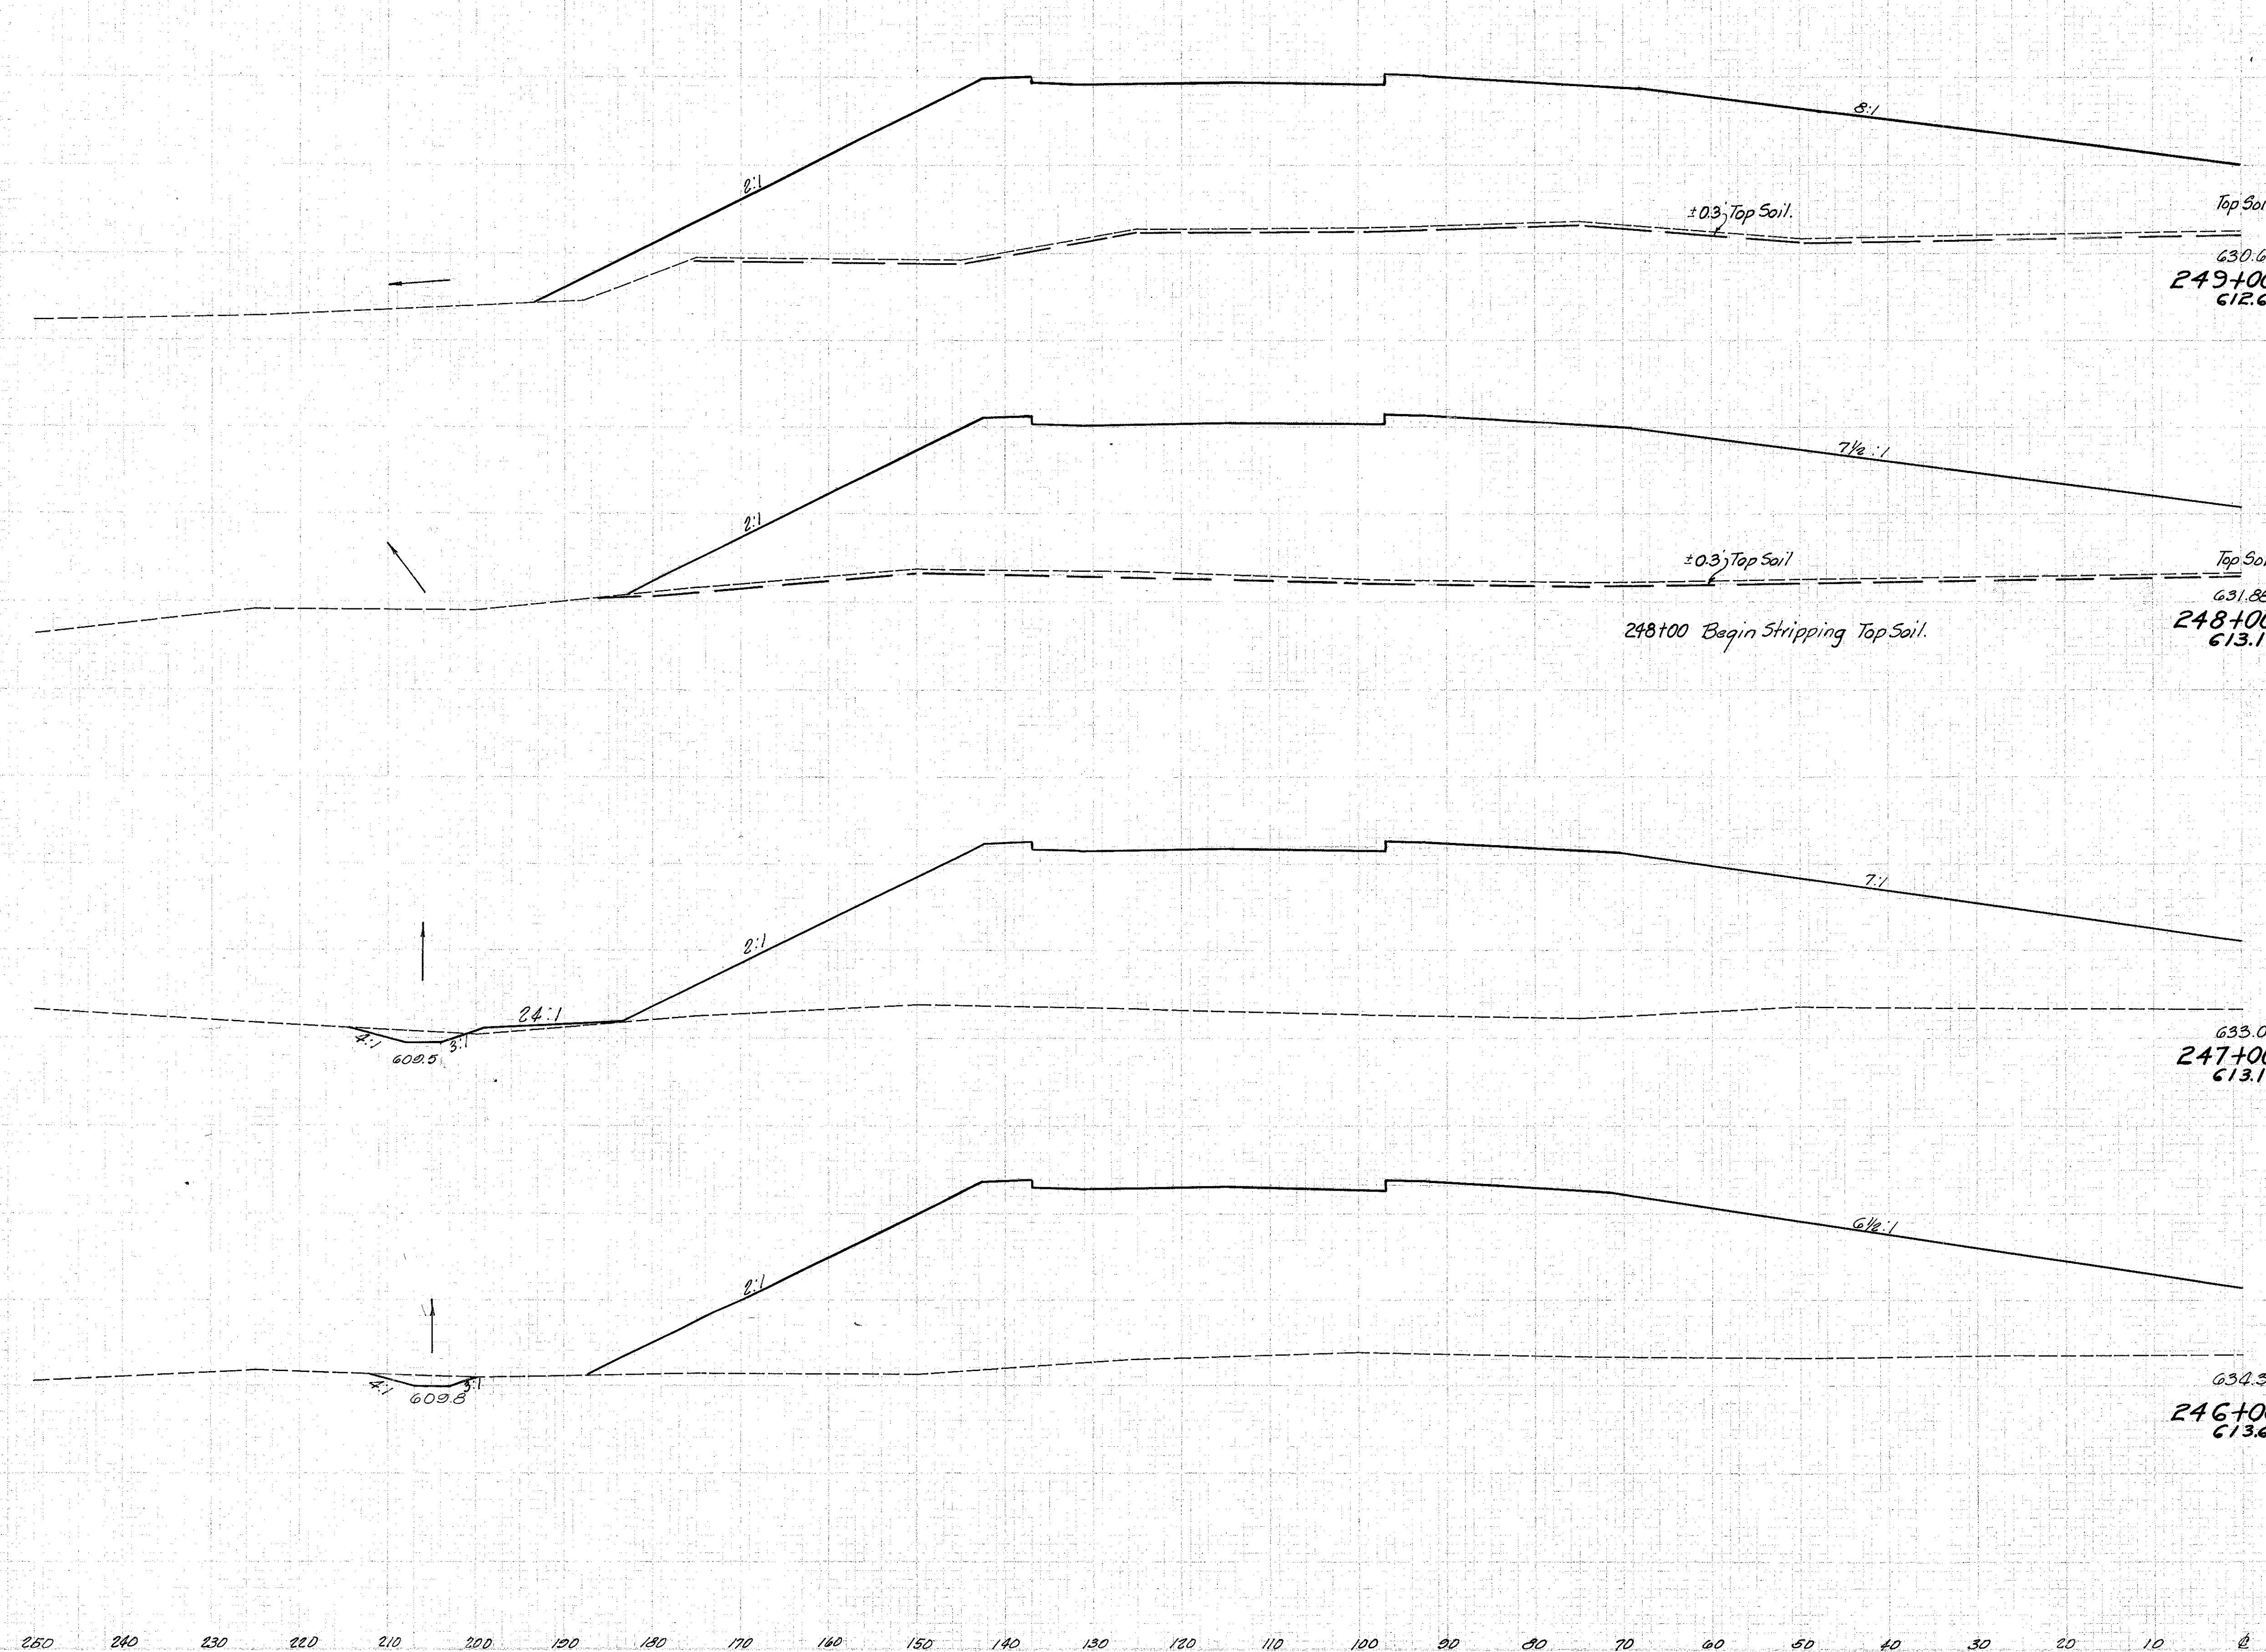

End Area		Volume	
Cut	Fill	Cut	Fill
53	0	2625	0
630.67	0	9674	200
249+00			
612.6			
55	0	2599	
631.88			18
248+00			9795
613.1			
10	10	2620	
633.09			38
247+00			10419
613.1			
11	11	2936	
634.30			35
246+00			8924
613.6			

Sta. 246+00 to Sta. 249+00 Lt. &