


Seeding
 End Width Sq. Yd.
 209
 1138
 208
 2211

LAKE COUNTY
 LAK-I- 4.02

End Area		Volume	
Cut	Fill	Cut	Fill
10	1281		
		37	3707
21	2022		
		68	7648
Top Soil	24		

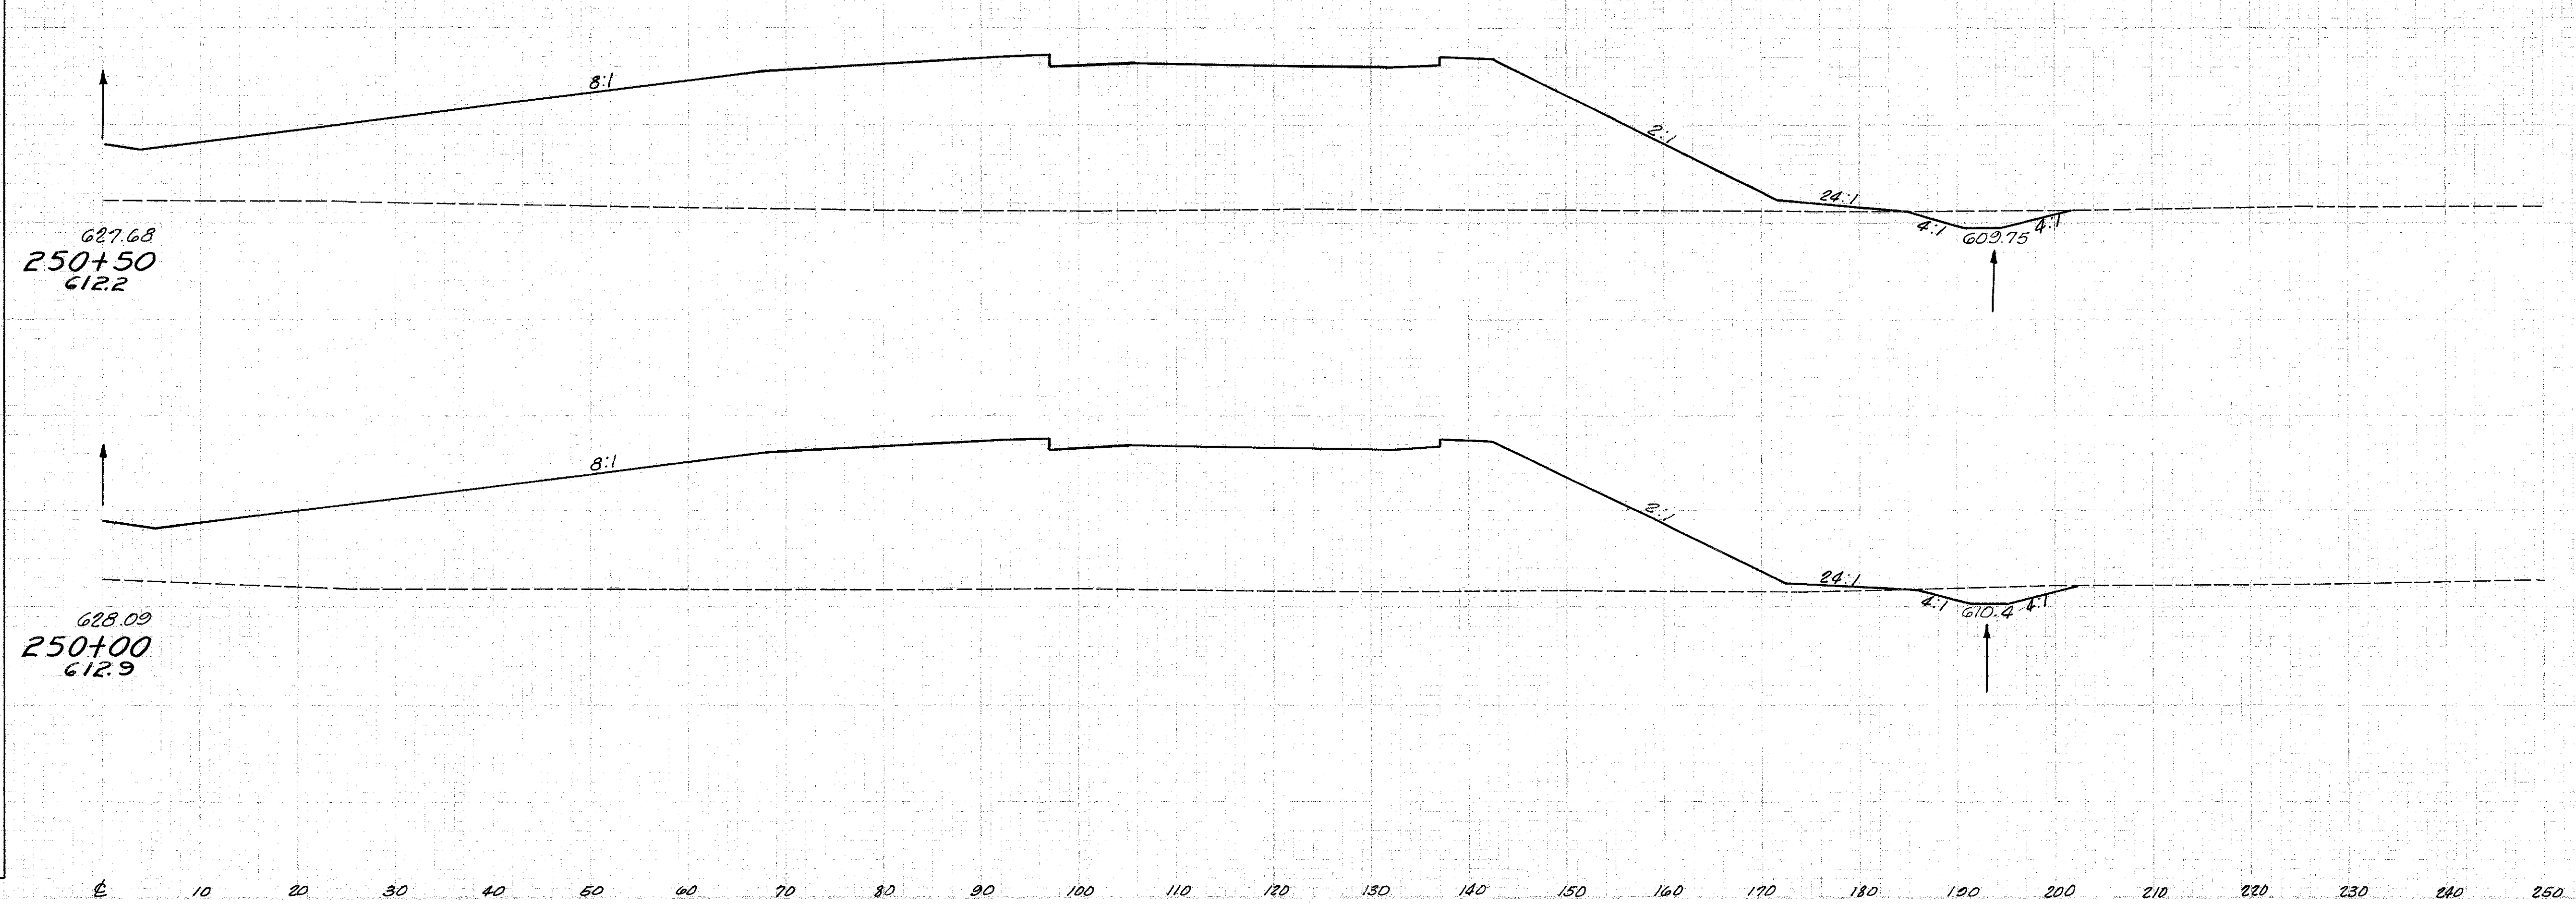

Sta. 250+00 to Sta. 250+50 Rt. 2