


Seeding	
End	Sq. Yd.
Width	
126	
43	
129	
2.55	

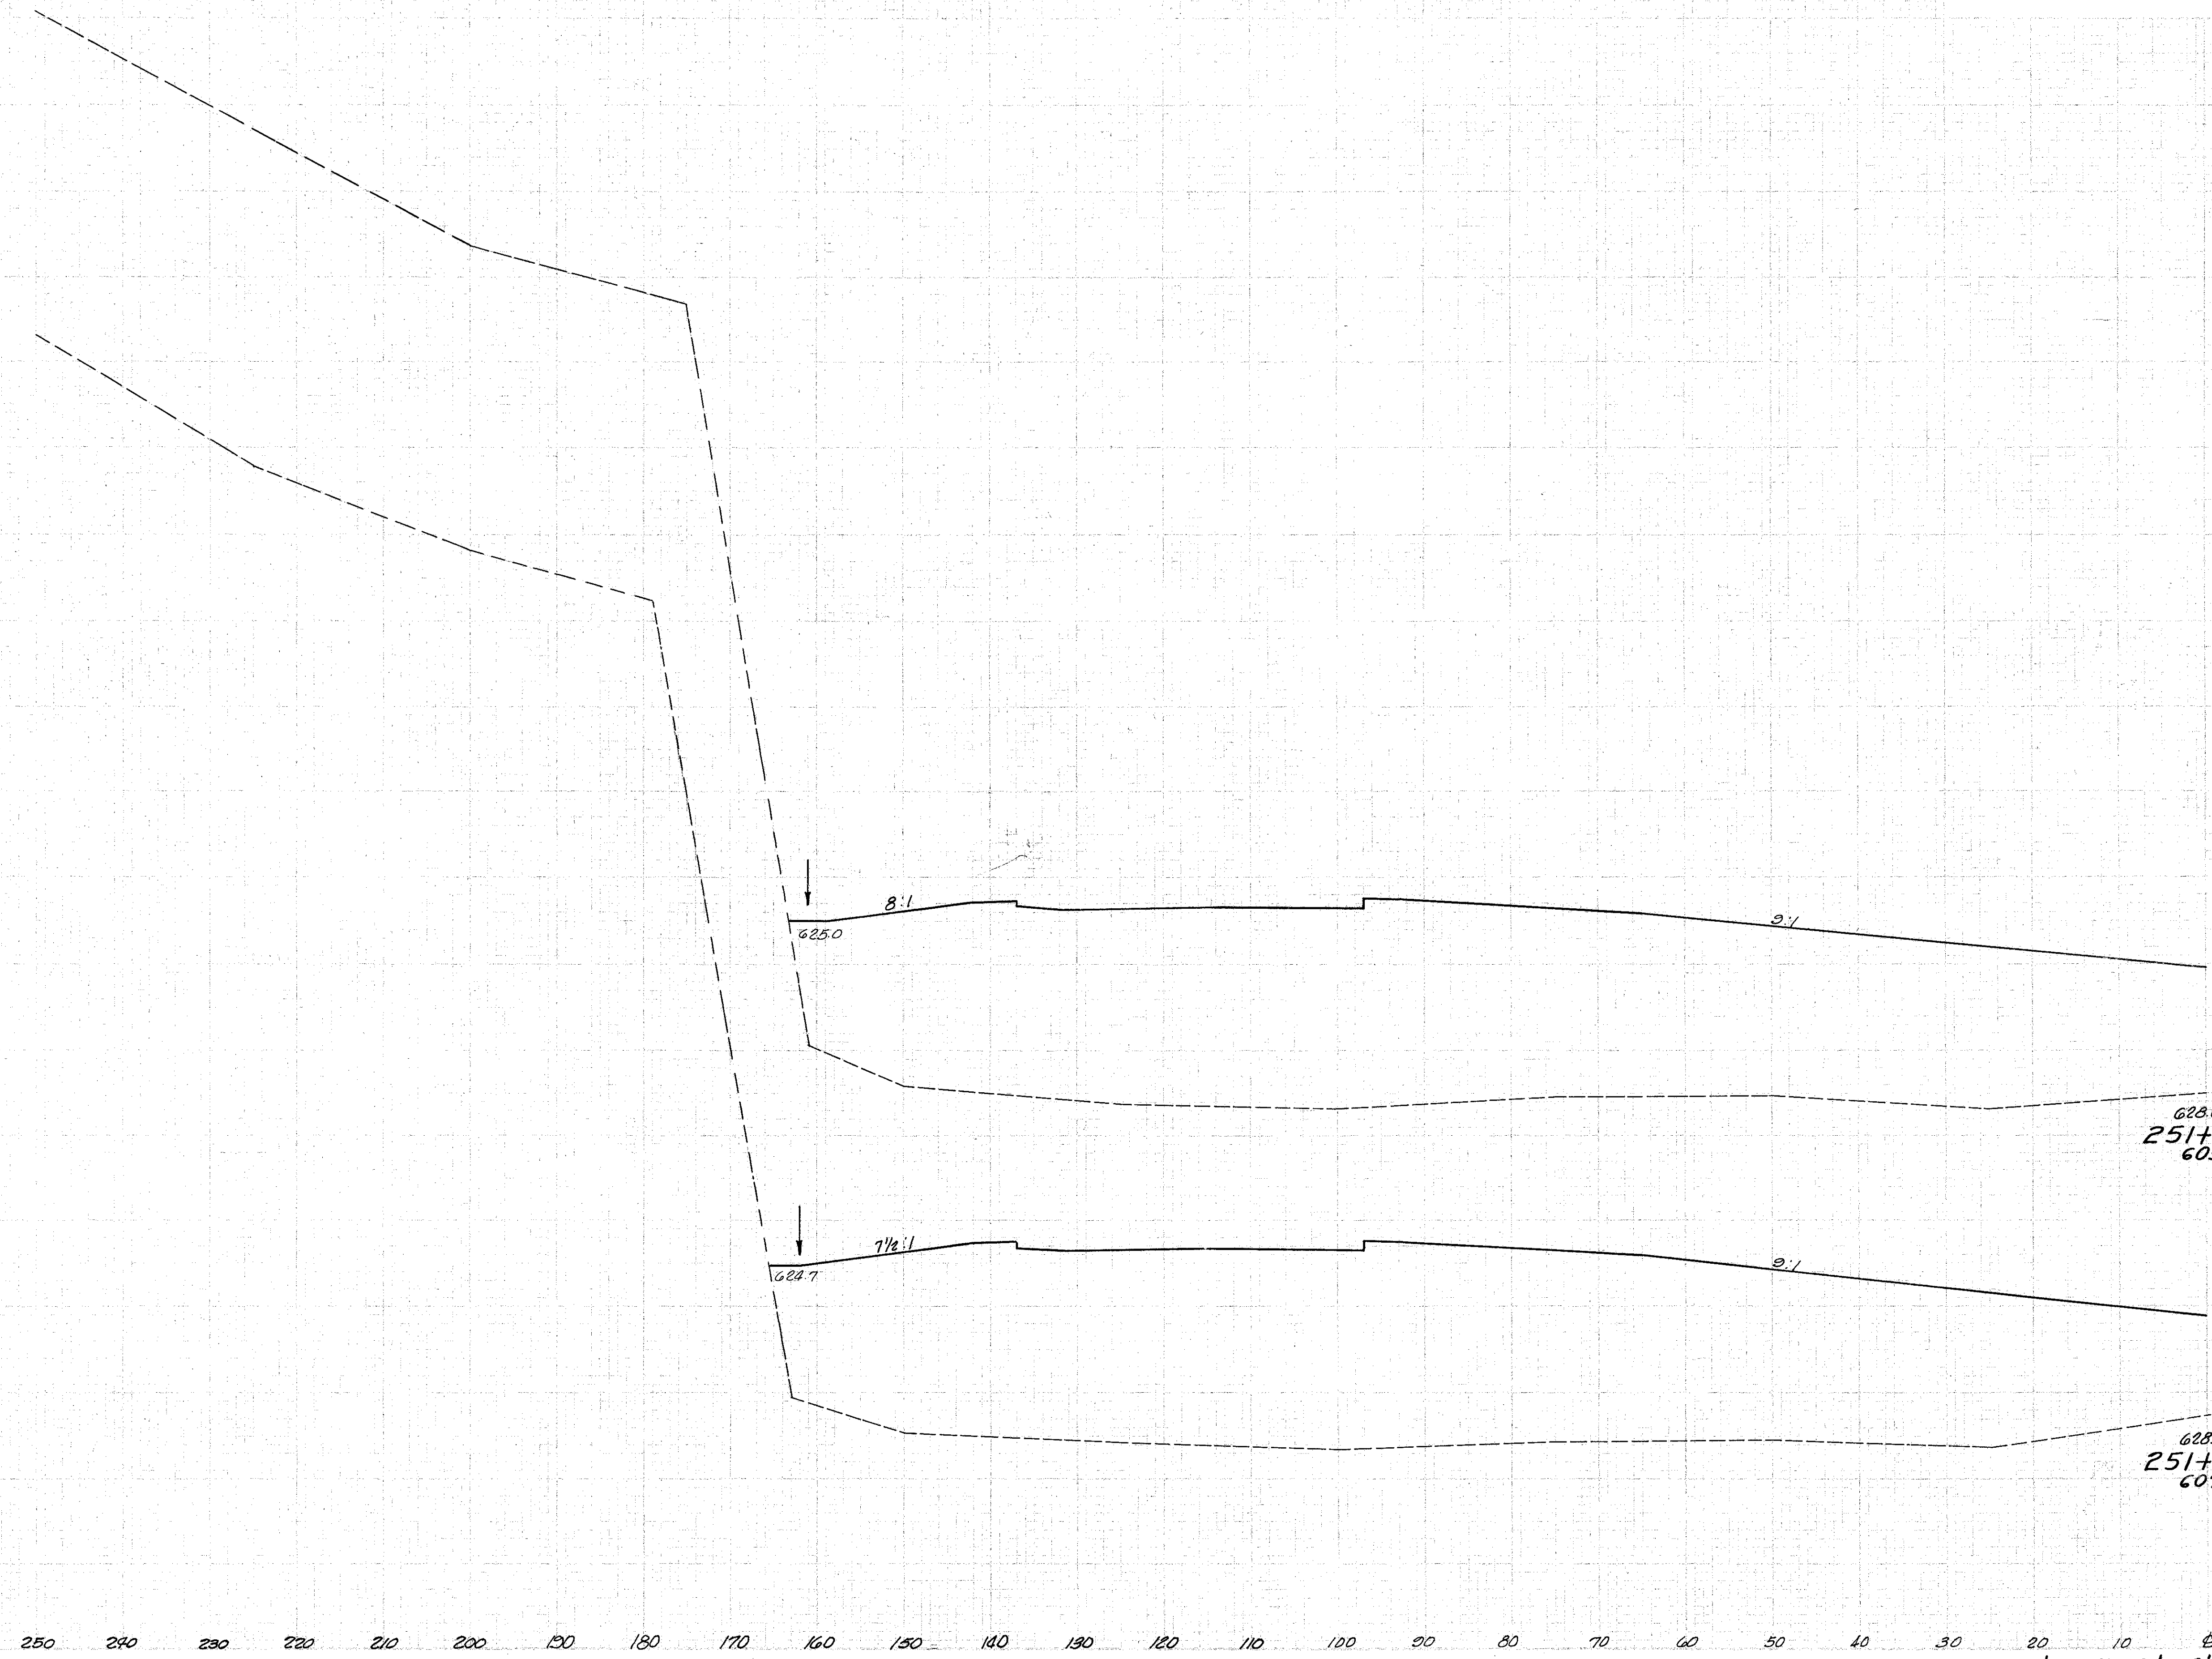

End Area		Volume	
Cut	Fill	Cut	Fill
0	34.75	0	381
0	34.12	0	2156

Sta. 251+17 to Sta. 251+20 Lt. E

628.08
251+20
605.0

628.09
251+17
607.3