


Seeding
 End Sp. Hd.
 Width

LAKE COUNTY
 LAK-1-4.02

End Area		Volume	
Cut	Fill	Cut	Fill
19	2056	2	226
16	2018	11	1245

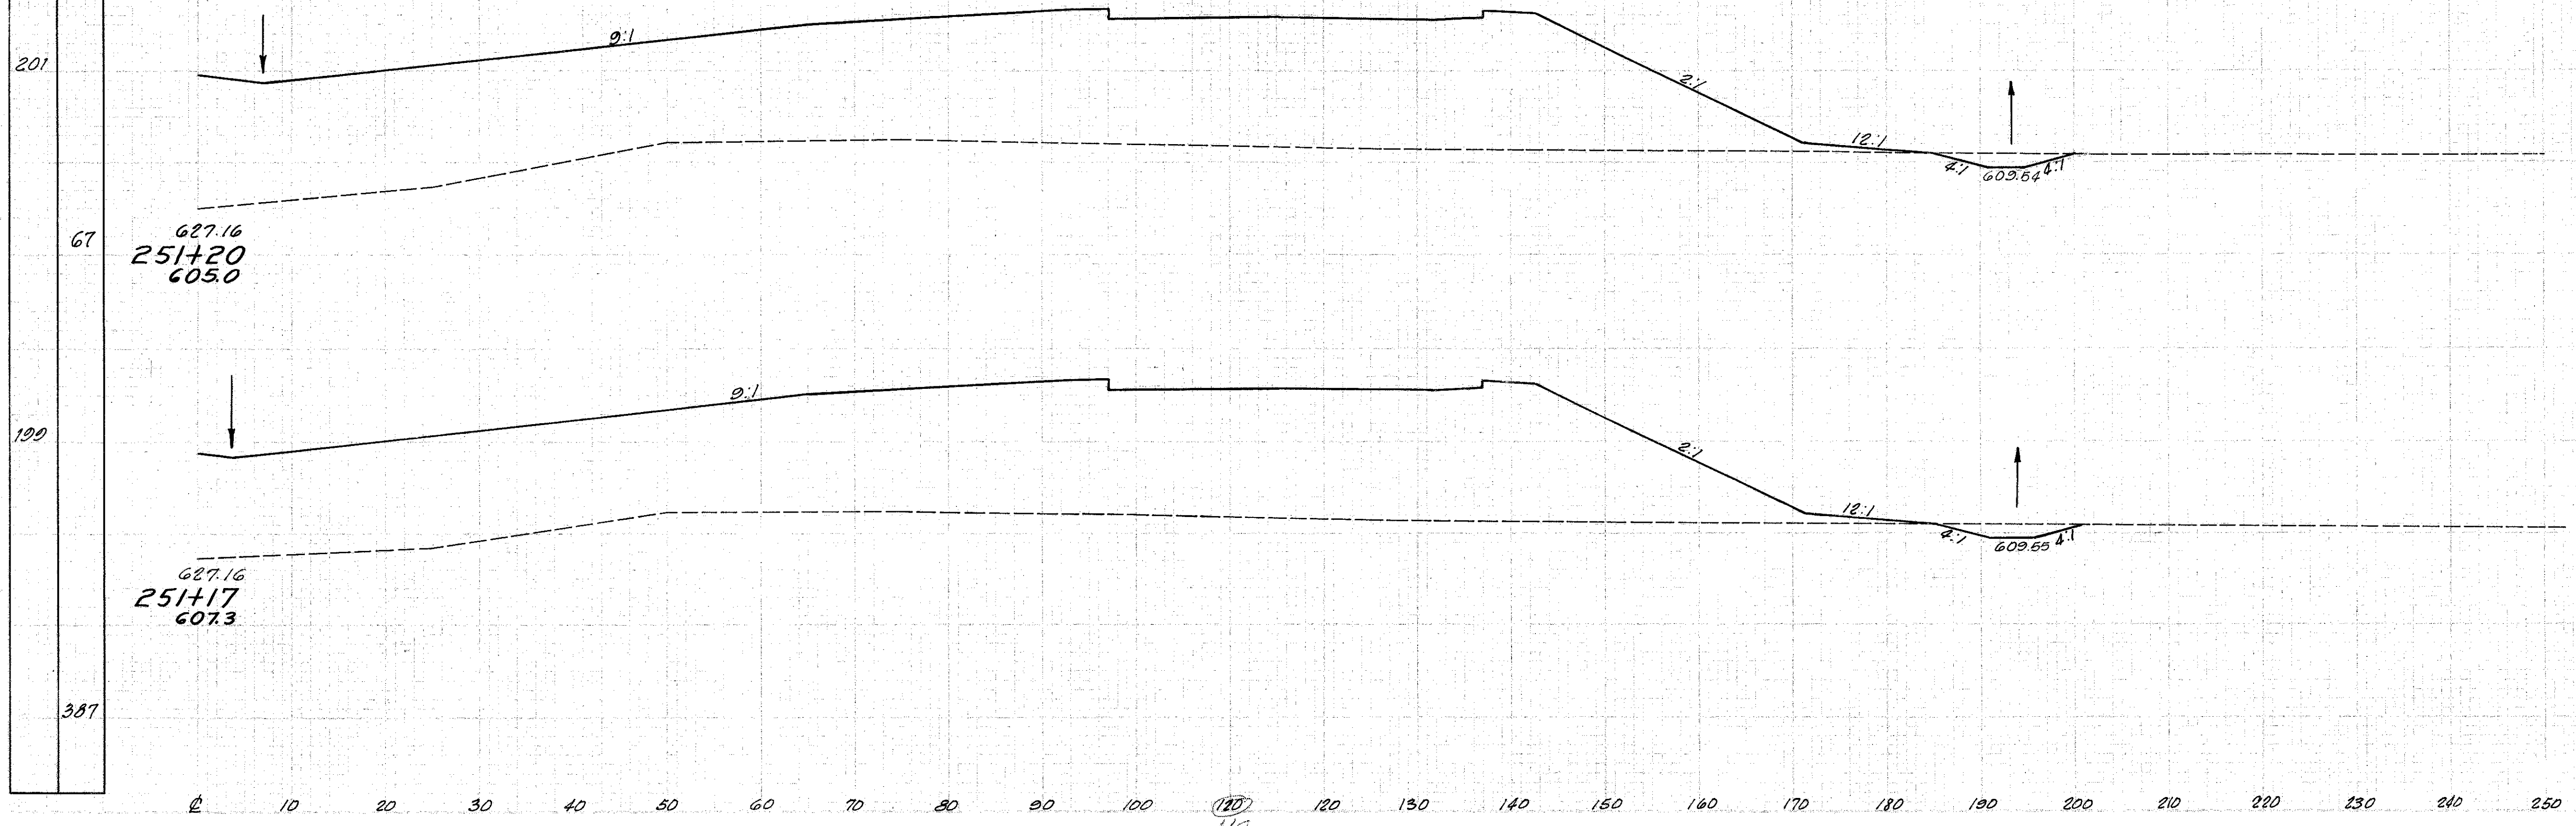

627.16
 251+20
 605.0

627.16
 251+17
 607.3

Sta. 251+17 to Sta. 251+20 Rt. 4