


Seeding
End Sta.
Width

DATE	SCALE	PROJECT
2	OHIO	I-1103(20)

62
333

LAKE COUNTY
LAK-1-4.02

End Area		Volume	
Cut	Fill	Cut	Fill

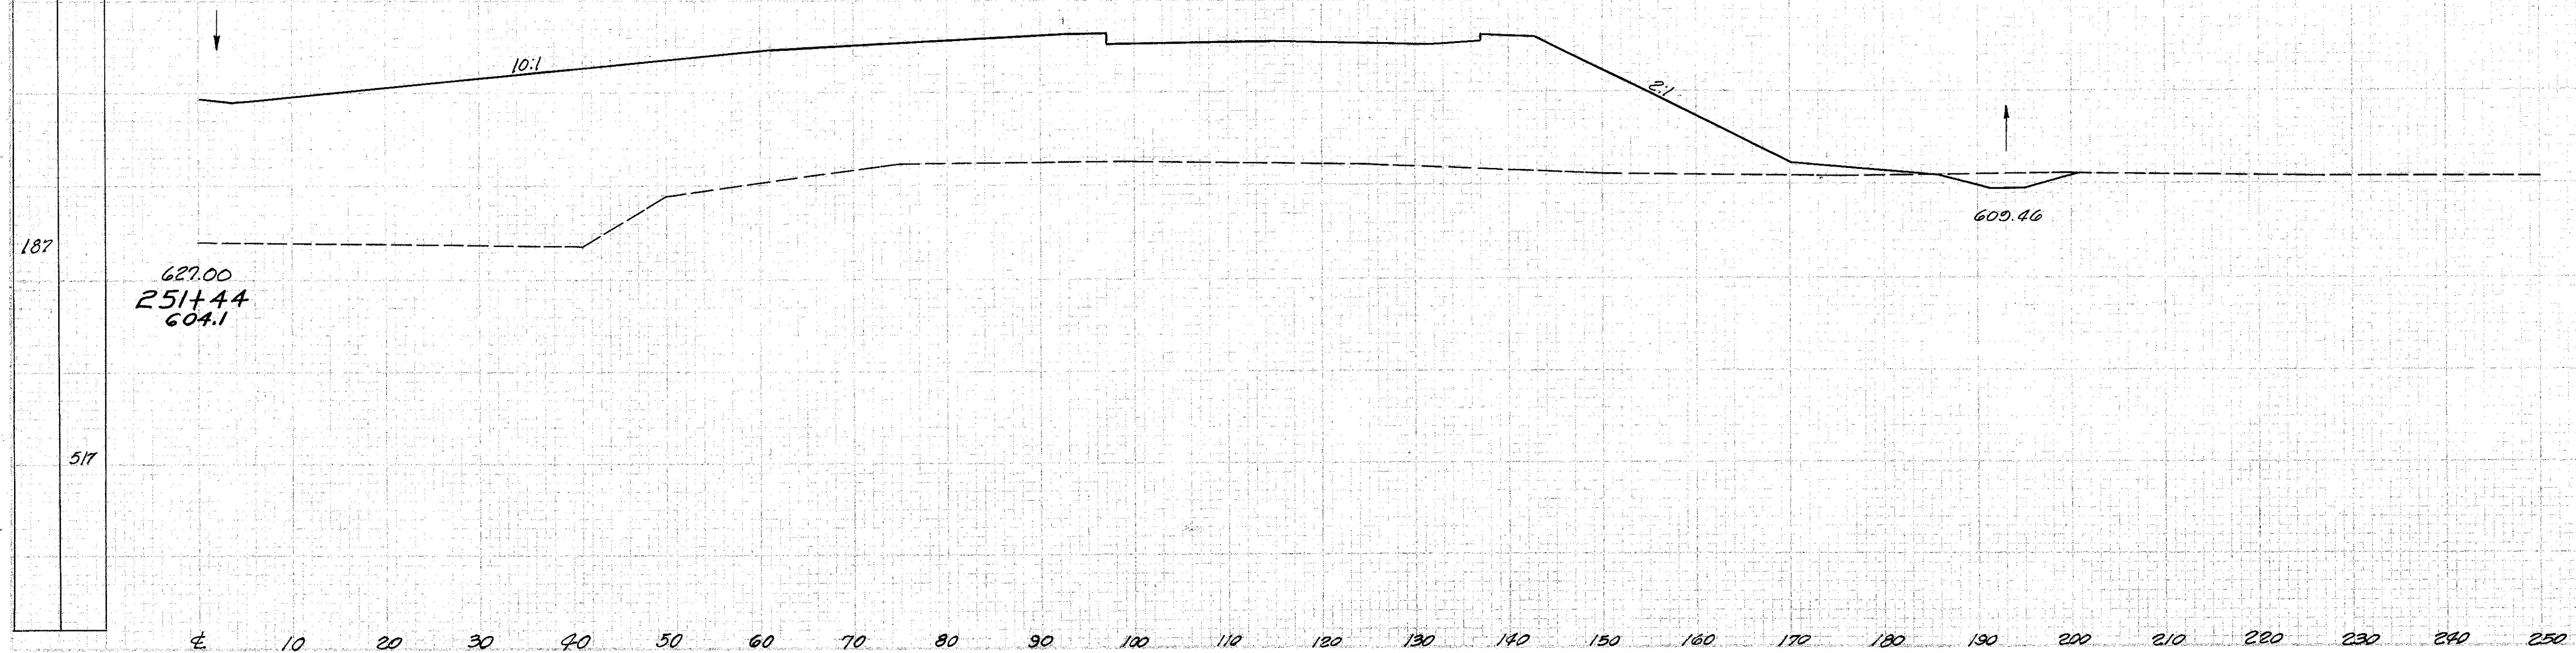

16 2264

16 1920

Sta. 251+44 Rt 6