


| |
|------------|
| Seeding |
| End sq Yd. |
| Width |

| | | |
|------|-------|------------|
| DATE | STATE | PROJECT |
| 2 | OHIO | I-1103(20) |

64
333

LAKE COUNTY
LAK-I-4.02

| End Area | | Volume | |
|----------|------|--------|------|
| Cut | Fill | Cut | Fill |
| 22 | | 2381 | |
| 4 | | 516 | |

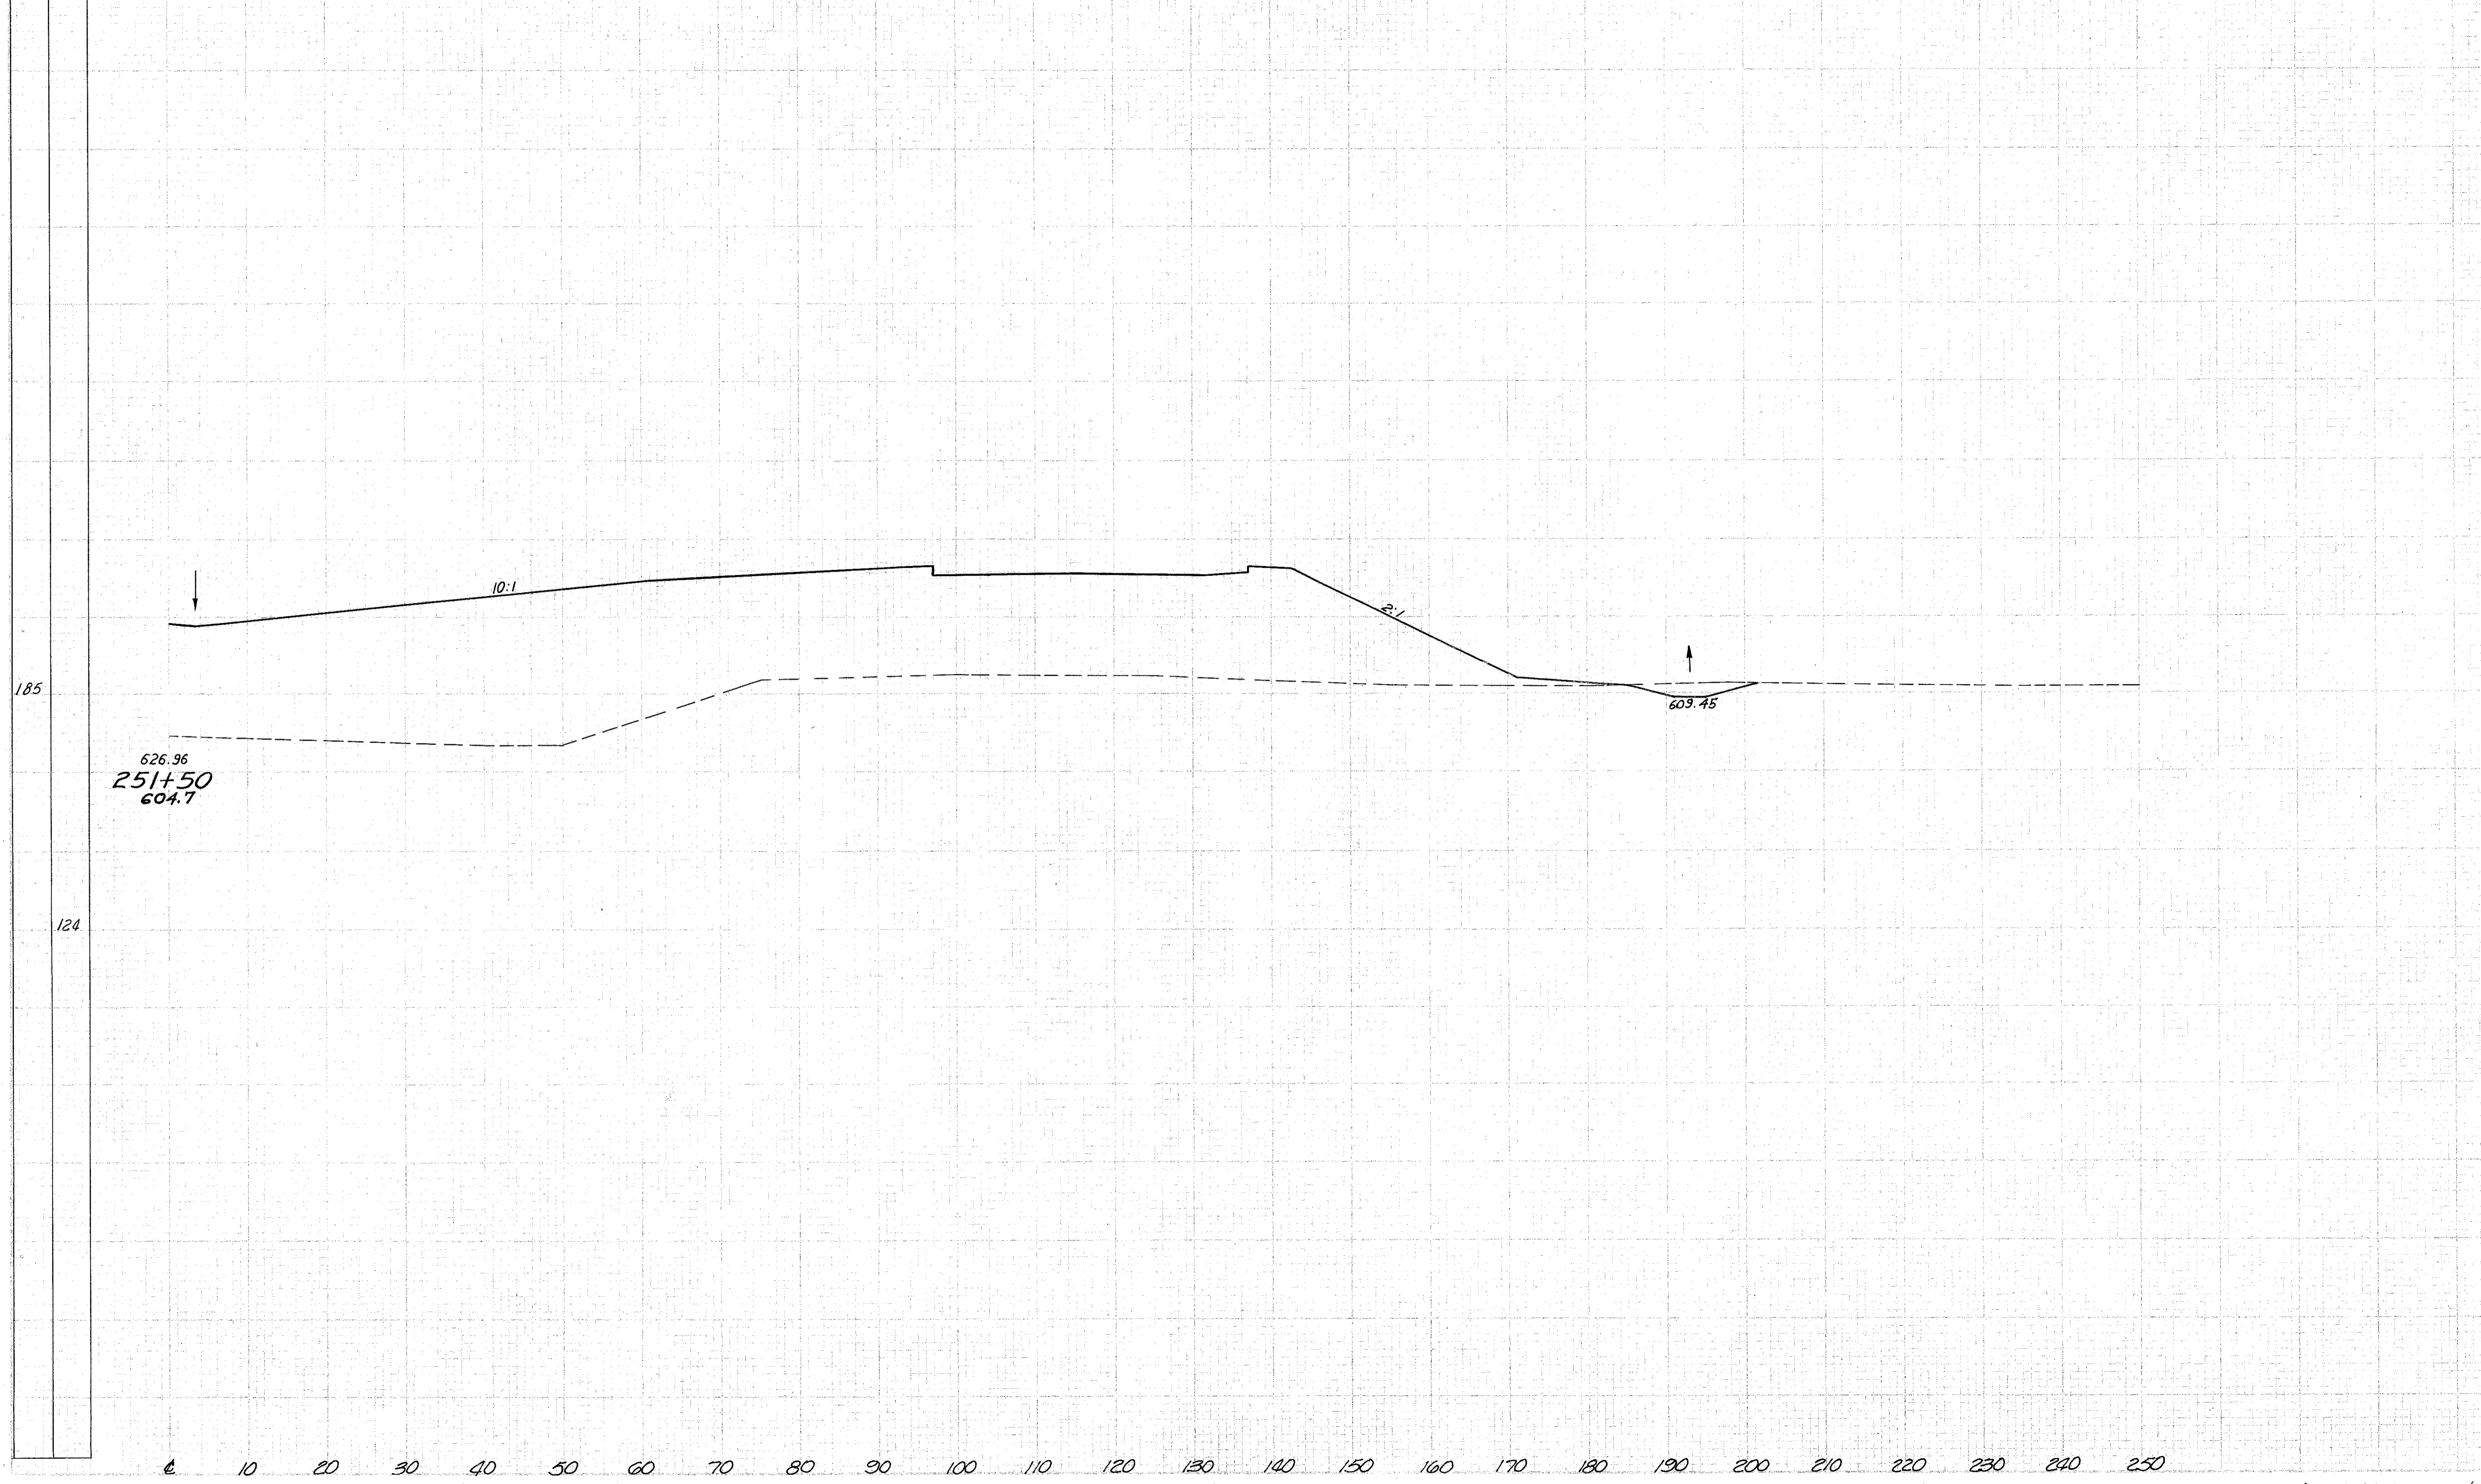

Sta. 251+50 Rt. E