


Seeding
End
Width Spd.

LAKE COUNTY
LAK-I-4.02

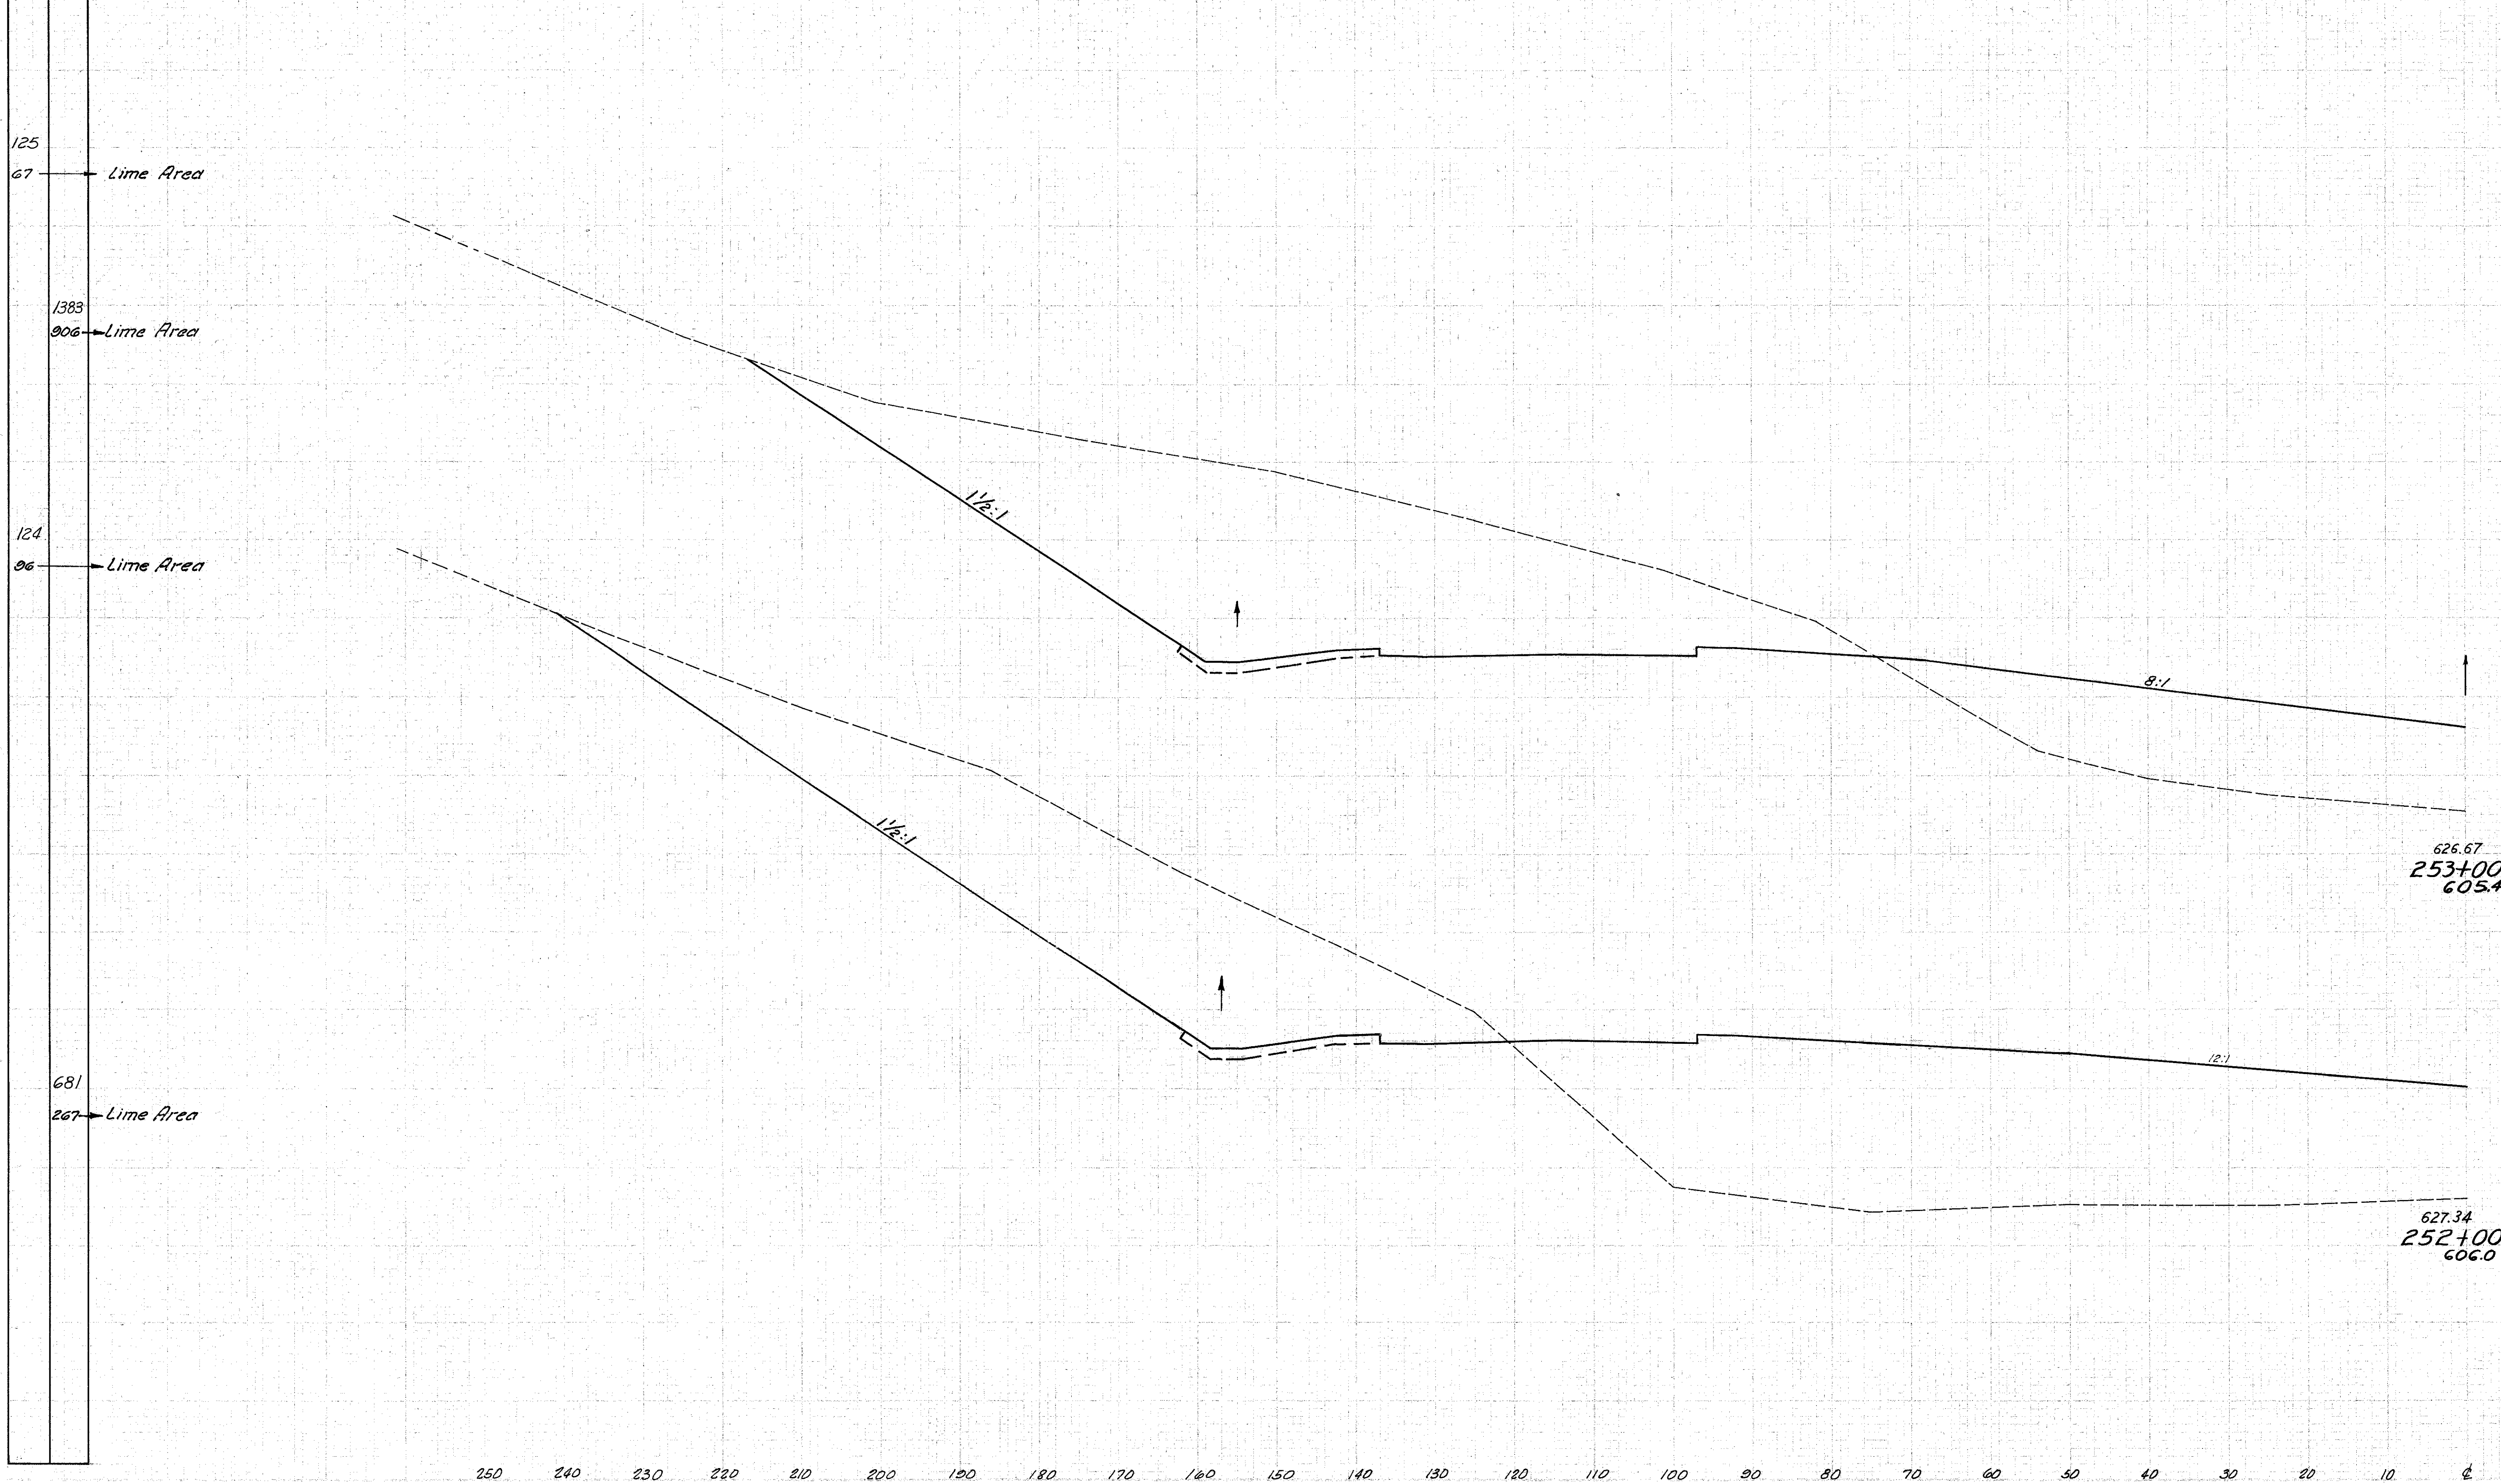

End Area		Volume	
Cut	Fill	Cut	Fill
1960	779		
626.67	253+00	6259	5408
	6054		
1420	2141		
627.34	252+00	2710	4304
	606.0		

Sta. 252+00 to Sta. 253+00 Lt. &