


Seeding
 End Width Sq Yd
 1056
 105
 2172
 106

LAKE COUNTY
 LAK-1-4.02

End Area		Volume	
Cut	Fill	Cut	Fill
0	2675		
50	10,363		
27	2921		
45	4900		

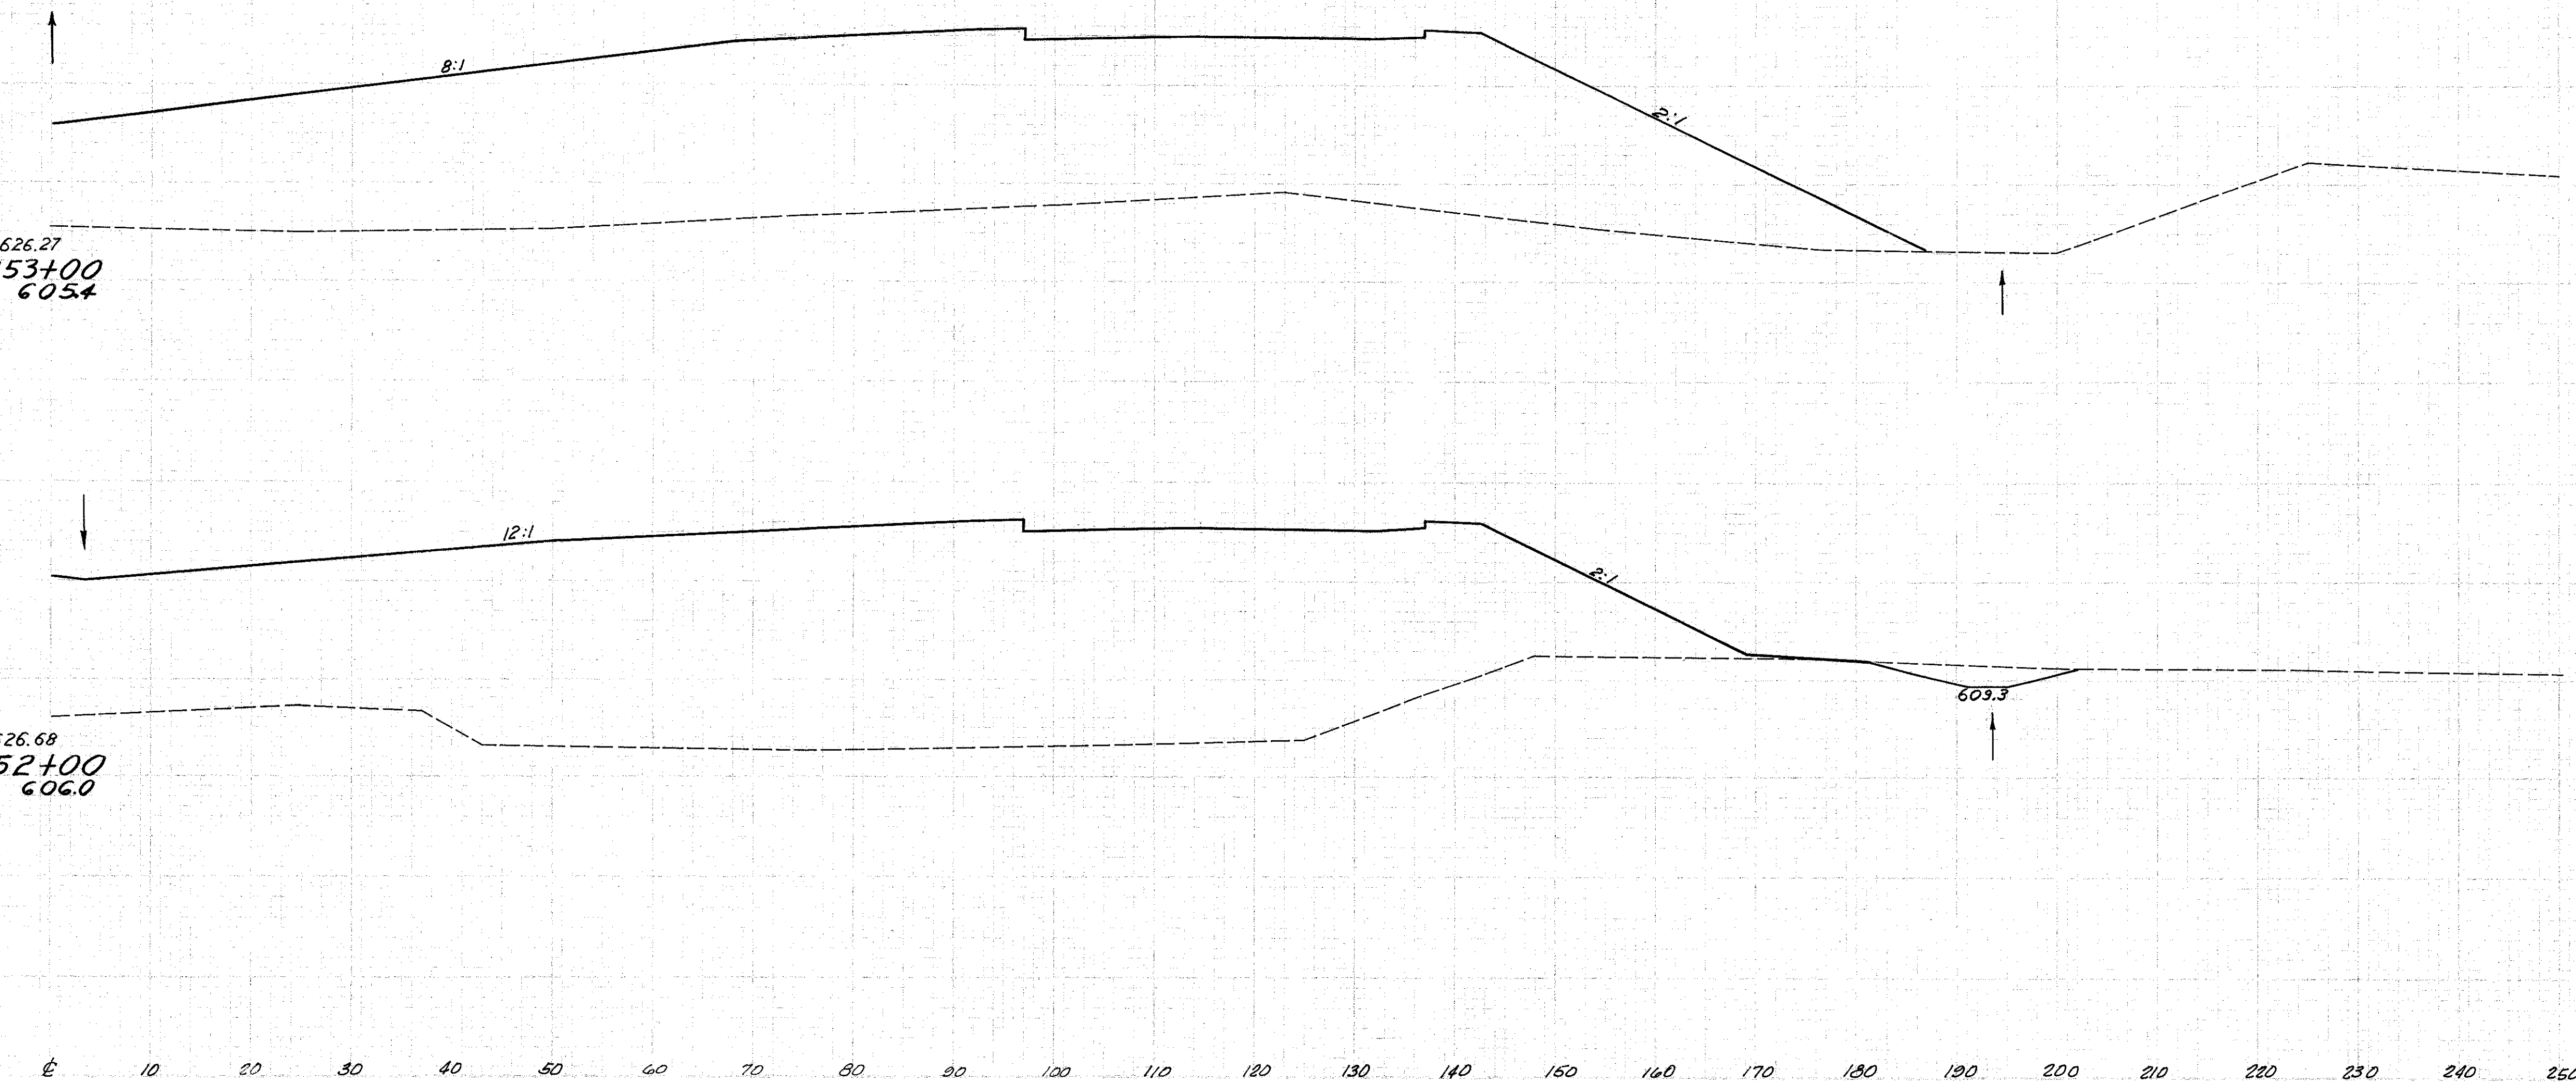

Sta. 252+00 to Sta. 253+00 Rt. E.