


LAKE COUNTY  
LAK - I-4.02

Seeding
End Width Sq. Yds.
226
453
227
0
665
122

End Area		Volume	
Cut	Fill	Cut	Fill
1405	557		
982	384		
1542	594		
2205	865		

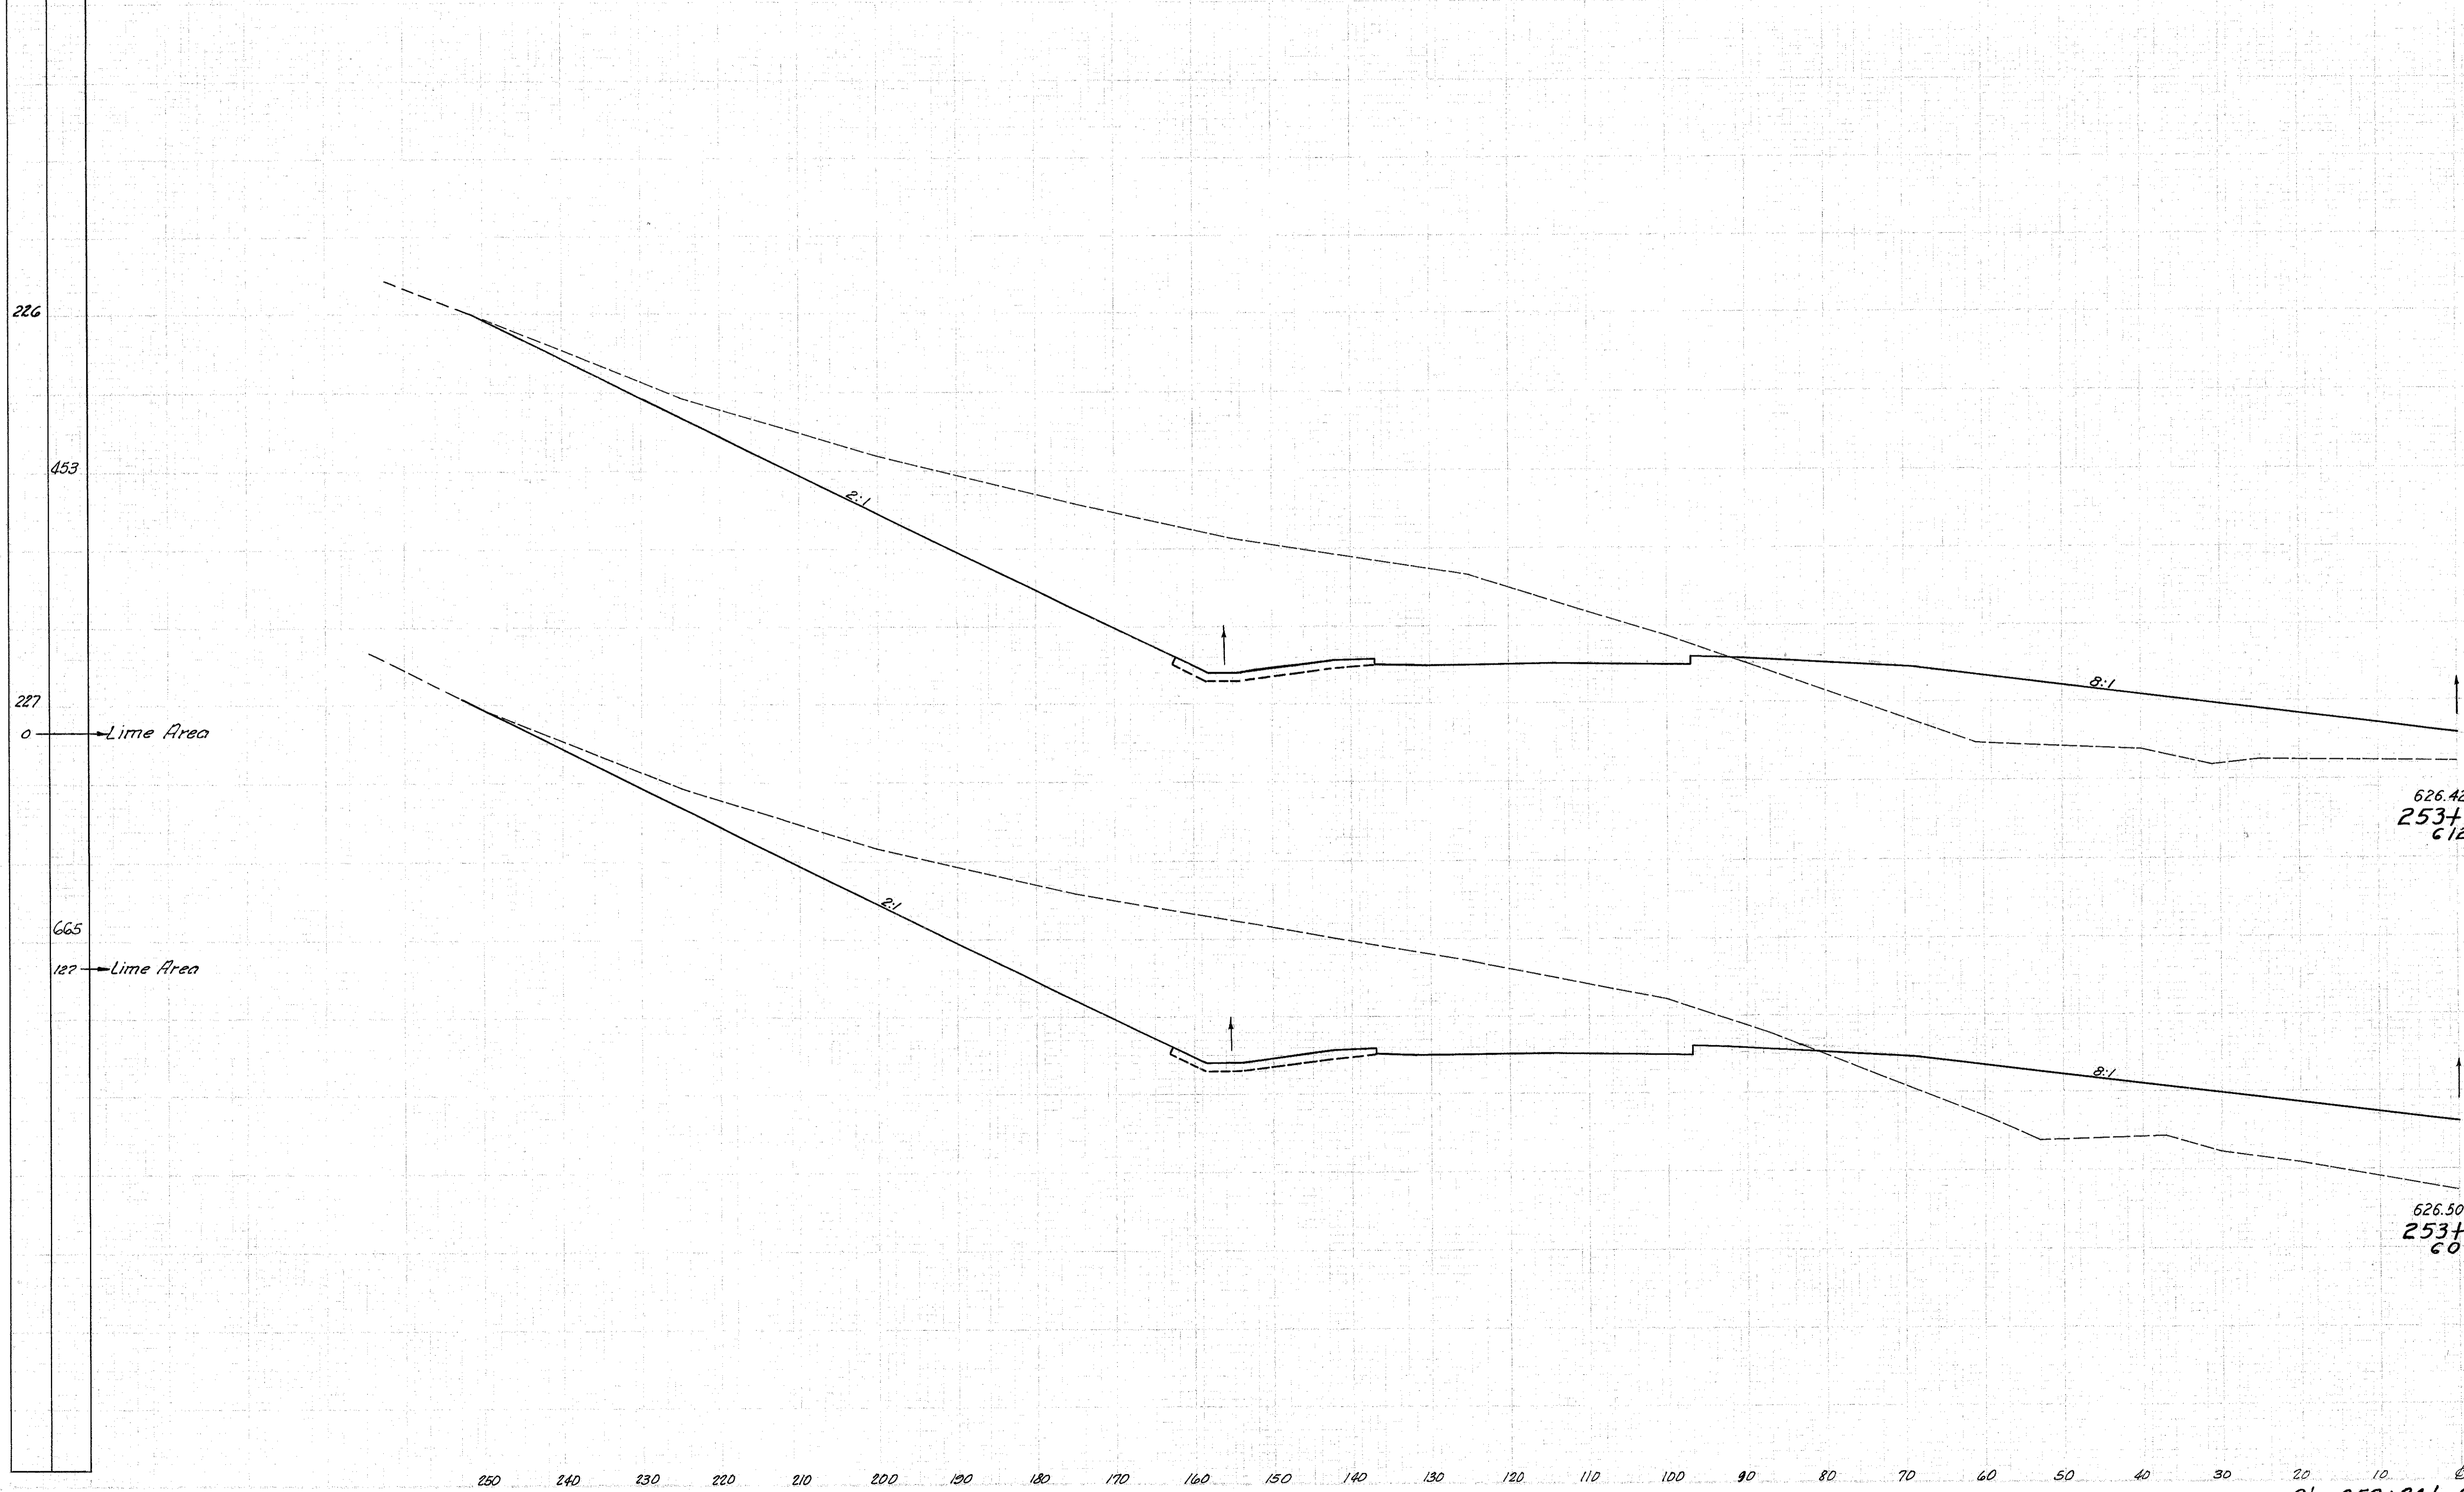

Sta. 253+34 to Sta. 253+52 Lt. E