
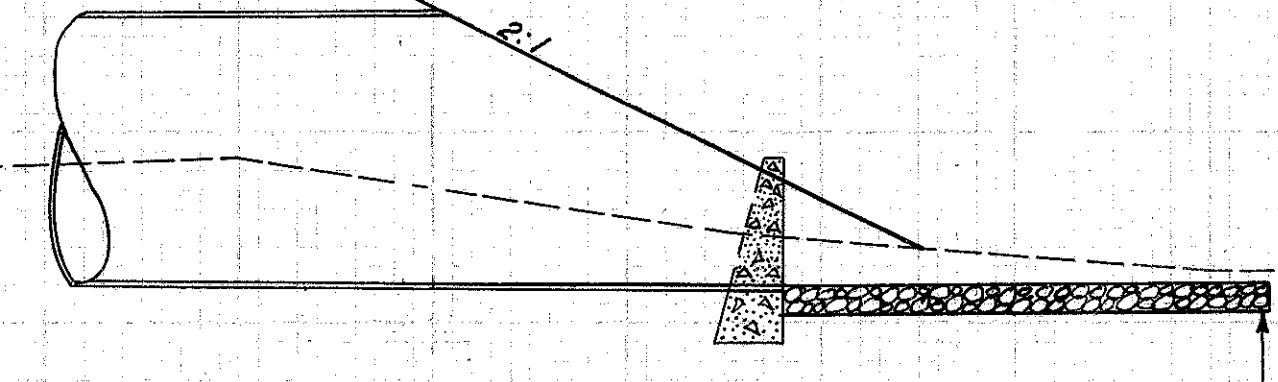


Seeding	
End Width	Sq. Yd.
105	
391	
106	
741	

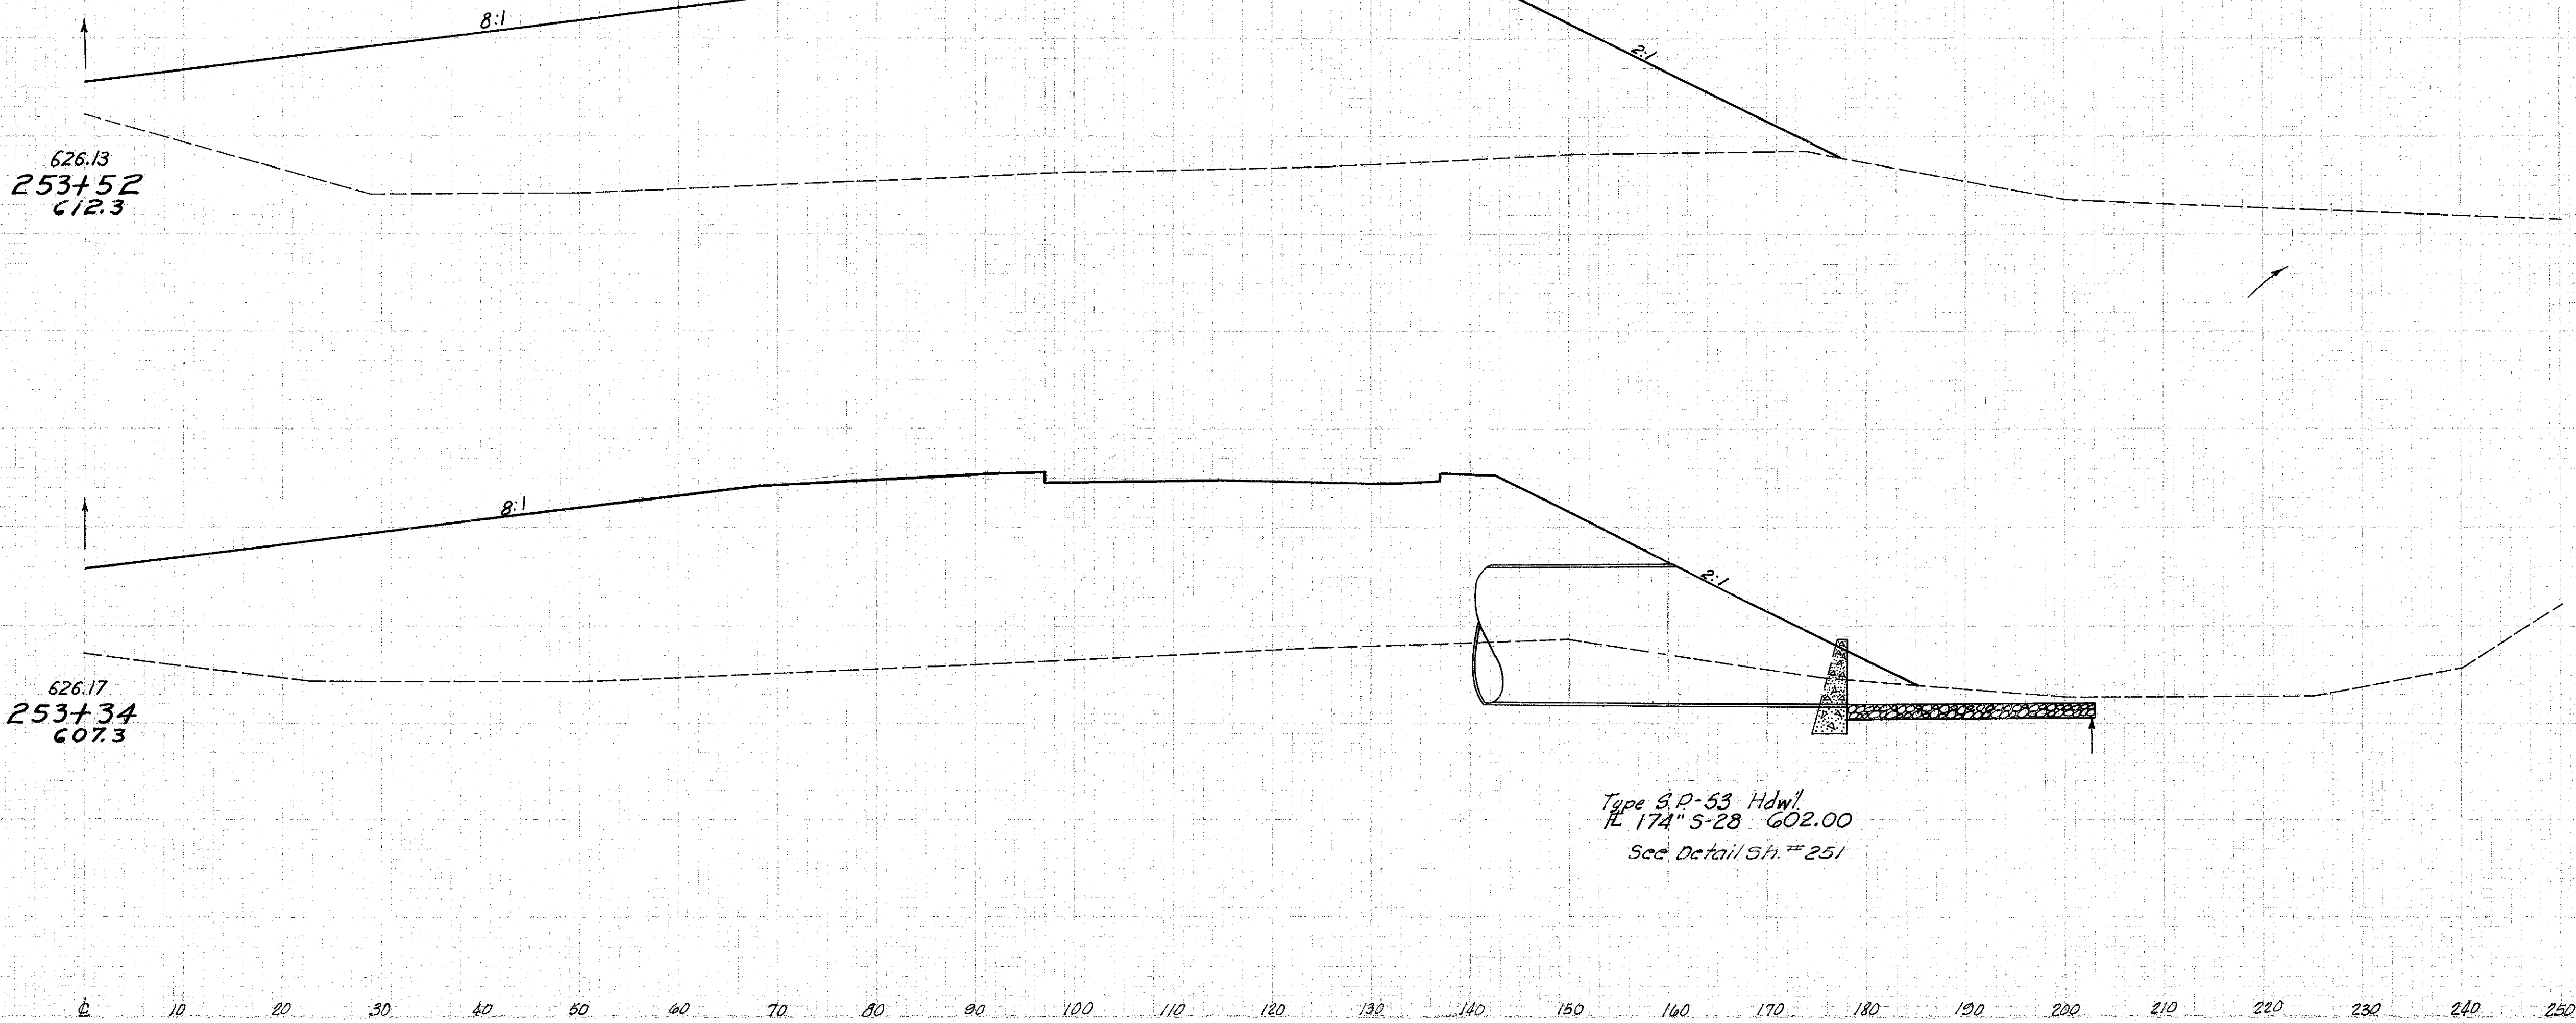

Type S.P.-53 Hdwl.  
# 174" S-28 G02.00  
See Detail Sh. # 251

End Area		Volume	
Cut	Fill	Cut	Fill
0	2597		
0	1760		
0	2683		
0	3374		