


LAKE COUNTY  
LAK-I-4.02

Seeding	End Width	Sp. Yd.

End Area		Volume	
Cut	Fill	Cut	Fill
1424	6		
1270	148		
302	104		
1212	645	2805	1554
2330	1068		

L-3. 255+40 End Replacing Stockpiled Top Soil.

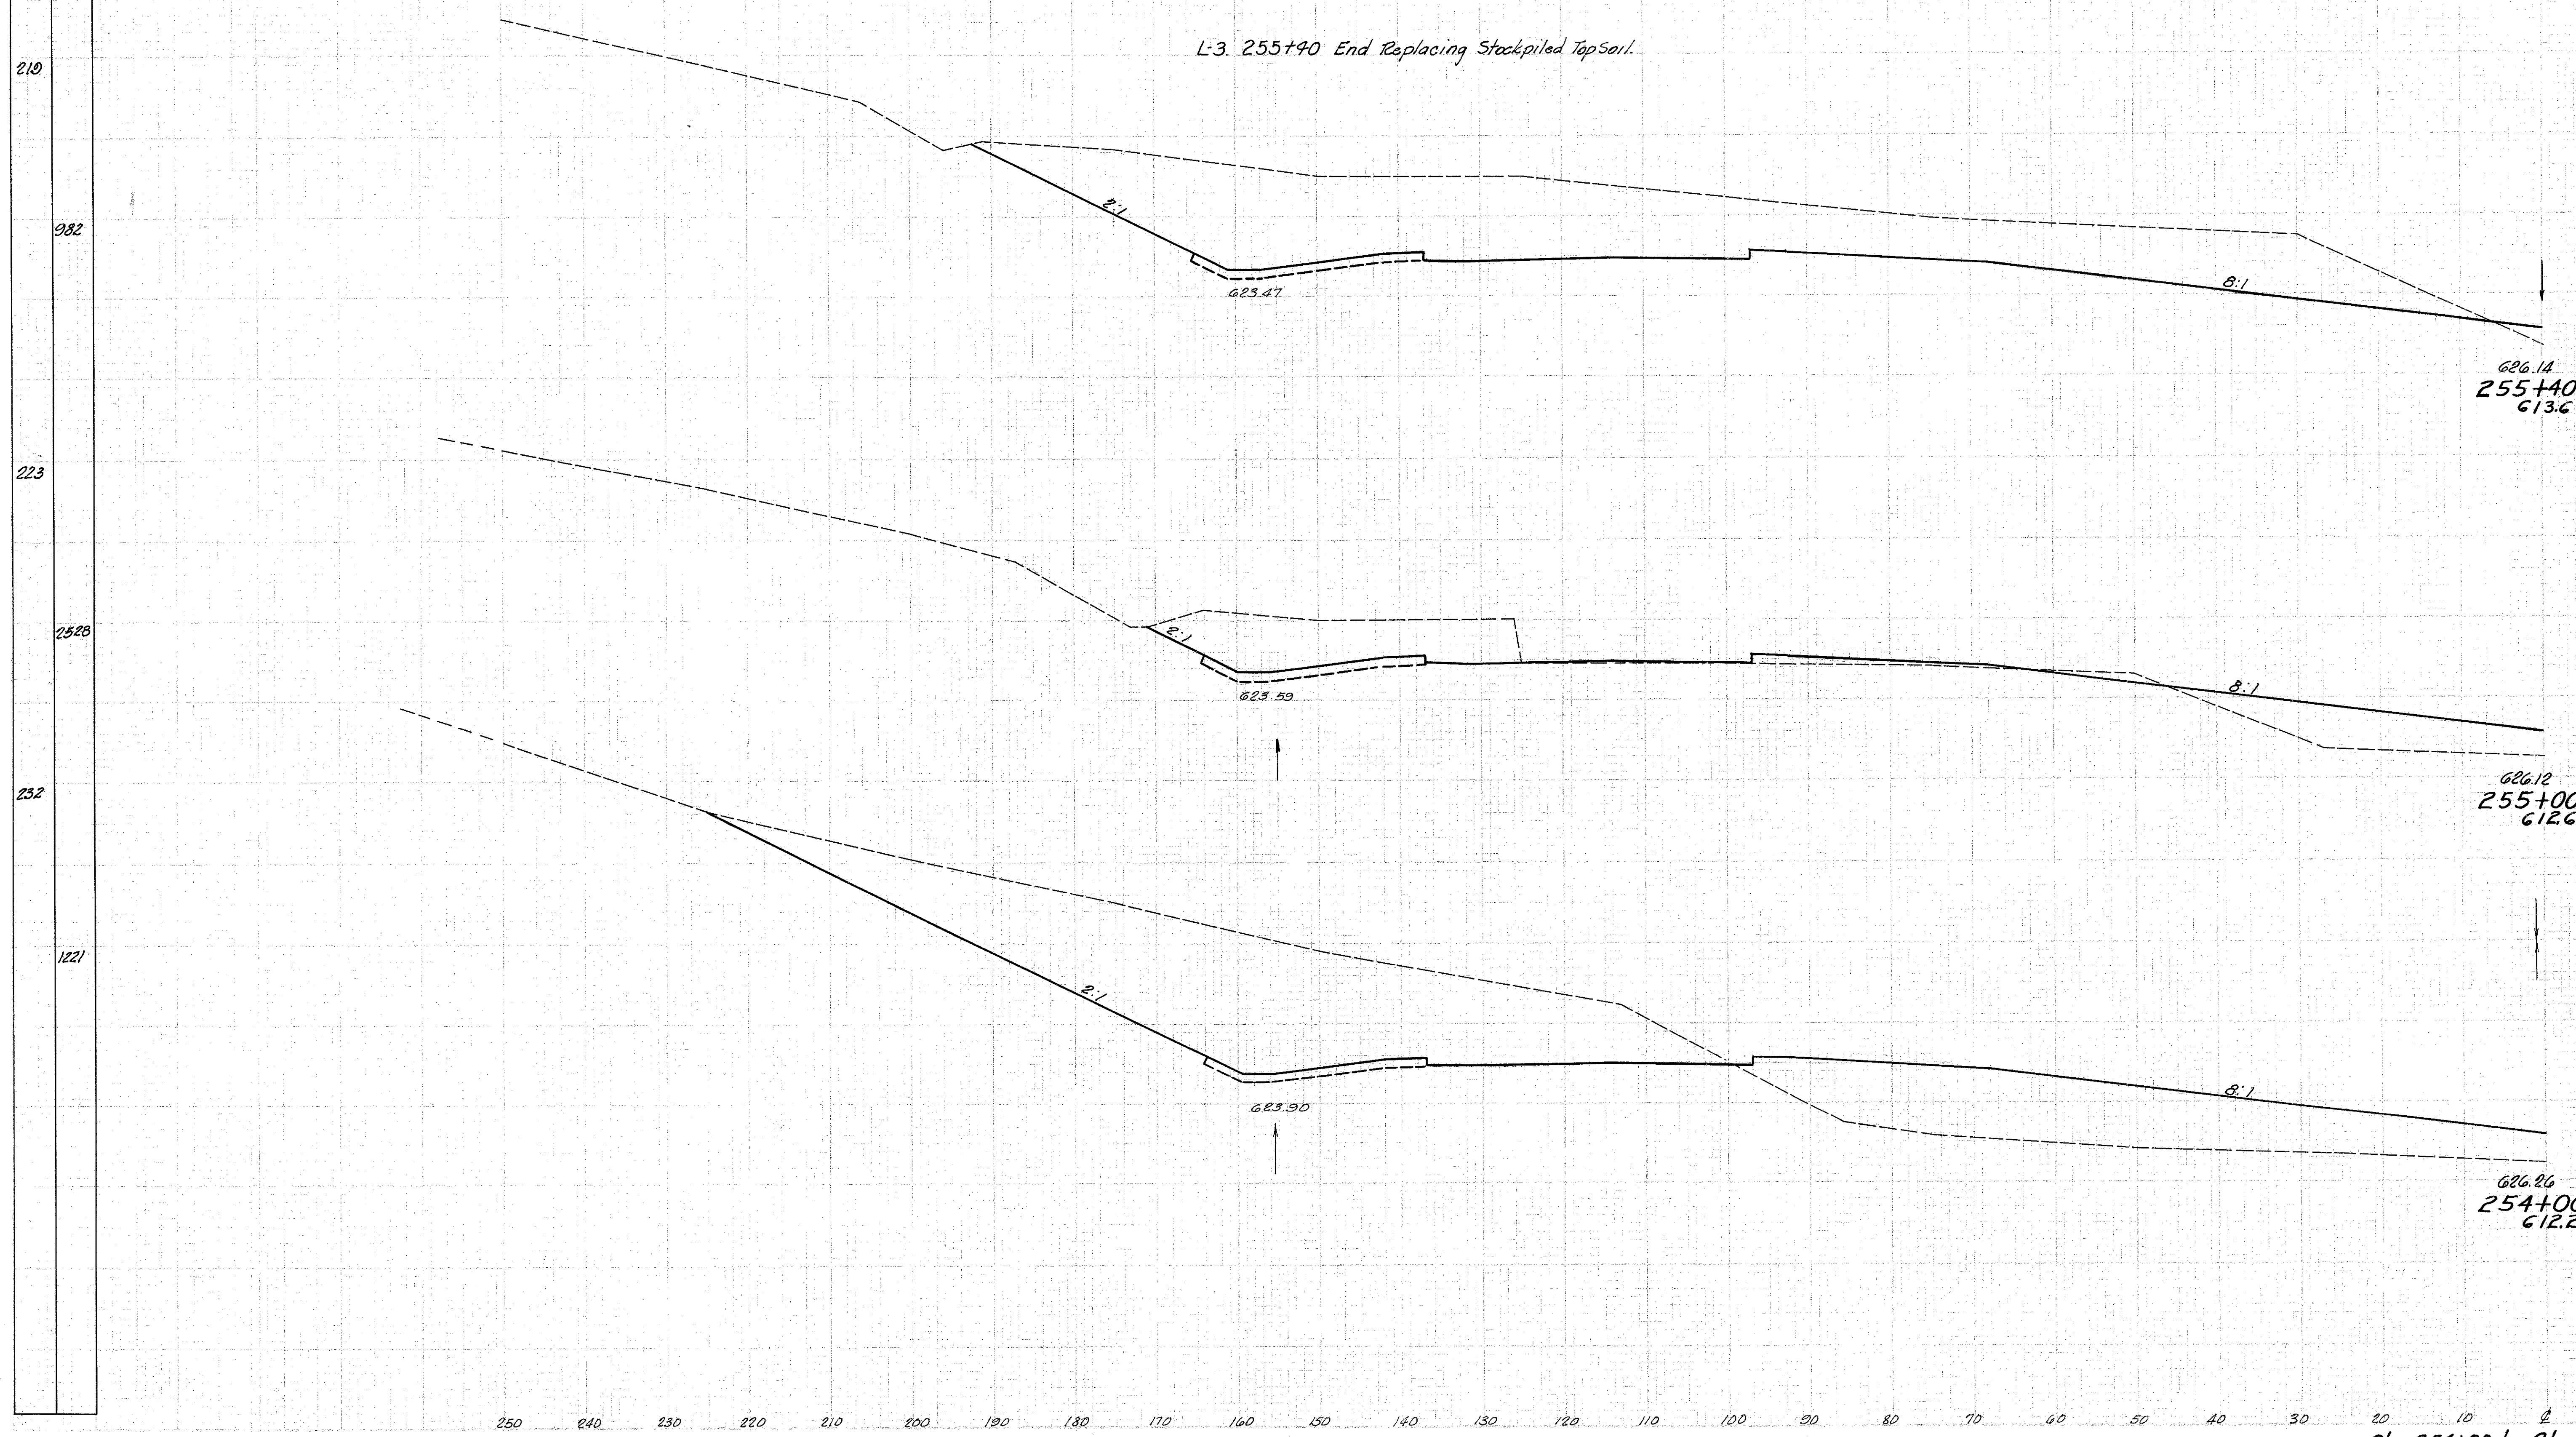

Sta. 254+00 to Sta. 255+40 Lt. &