


Seeding

End Width Sq. Yd.

LAKE COUNTY
LAK-II- 4.02

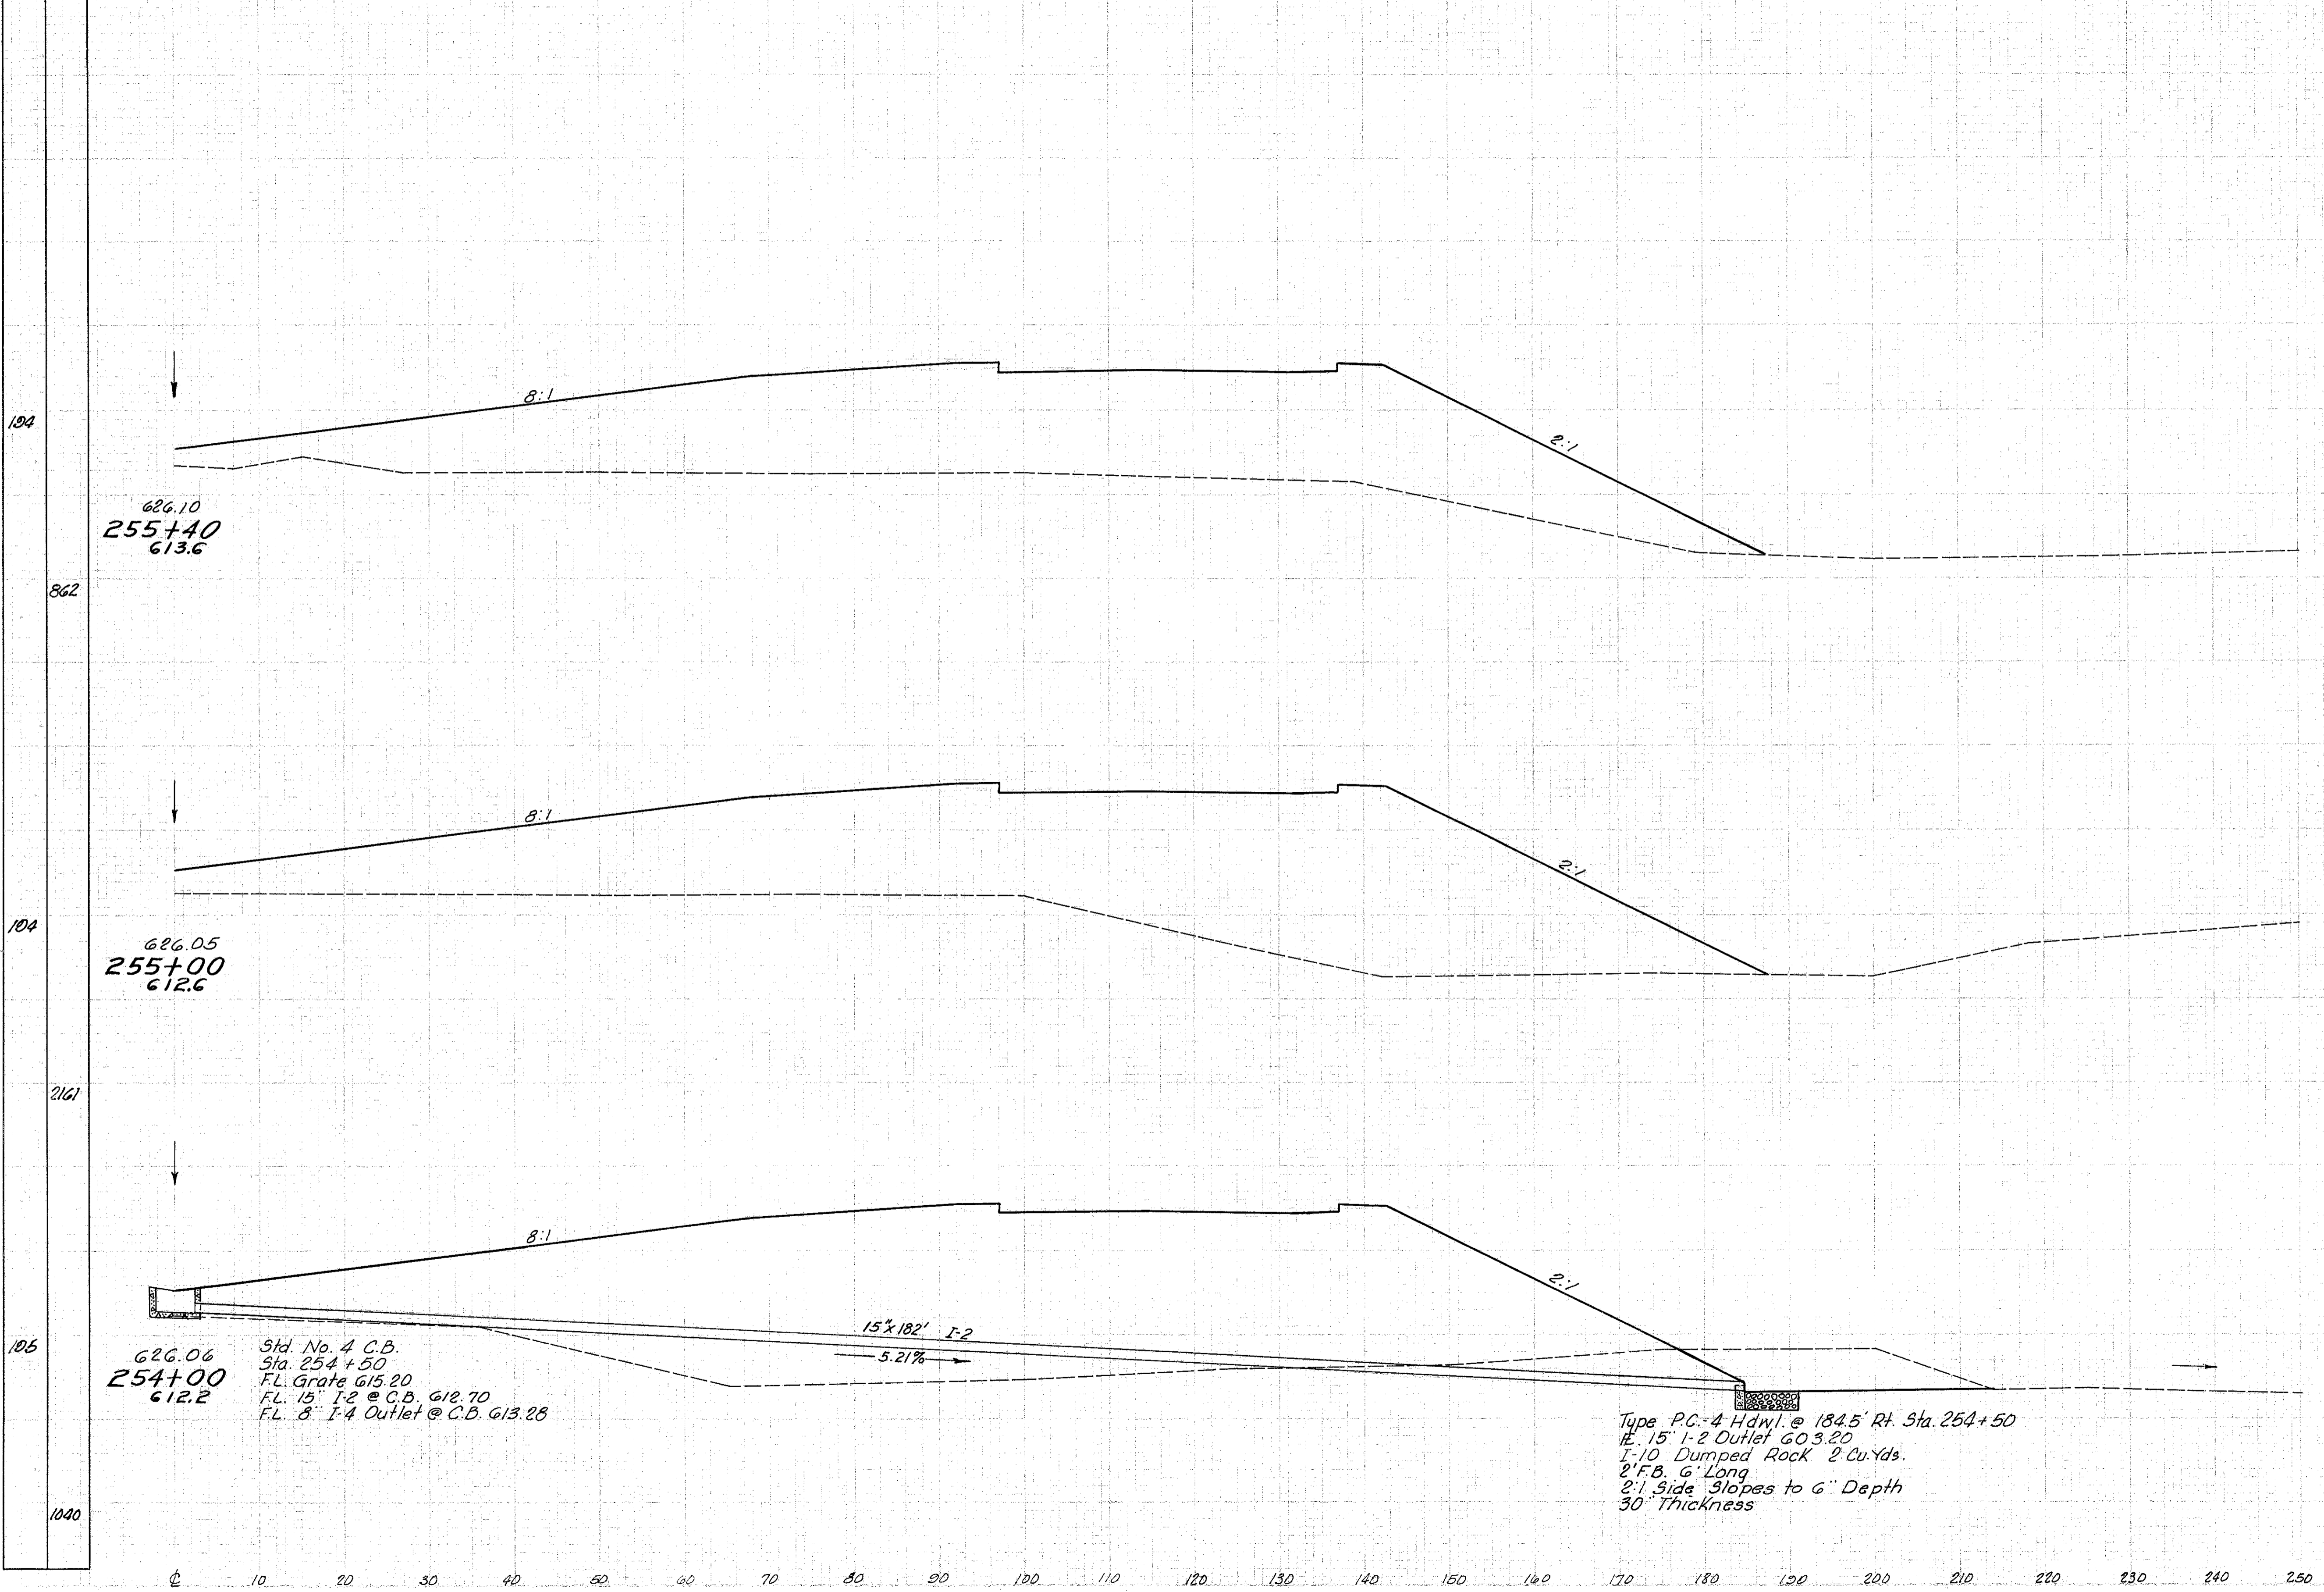

End Area		Volume	
Cut	Fill	Cut	Fill
0	1730		
0	2841		
0	2106		
0	8431		
0	2448		
0	4484		

Sta. 254+00 to Sta. 255+40 Rt. E