


Seeding	
End Width	Sp. Yd.
200	
211	
212	
607	
206	
1181	

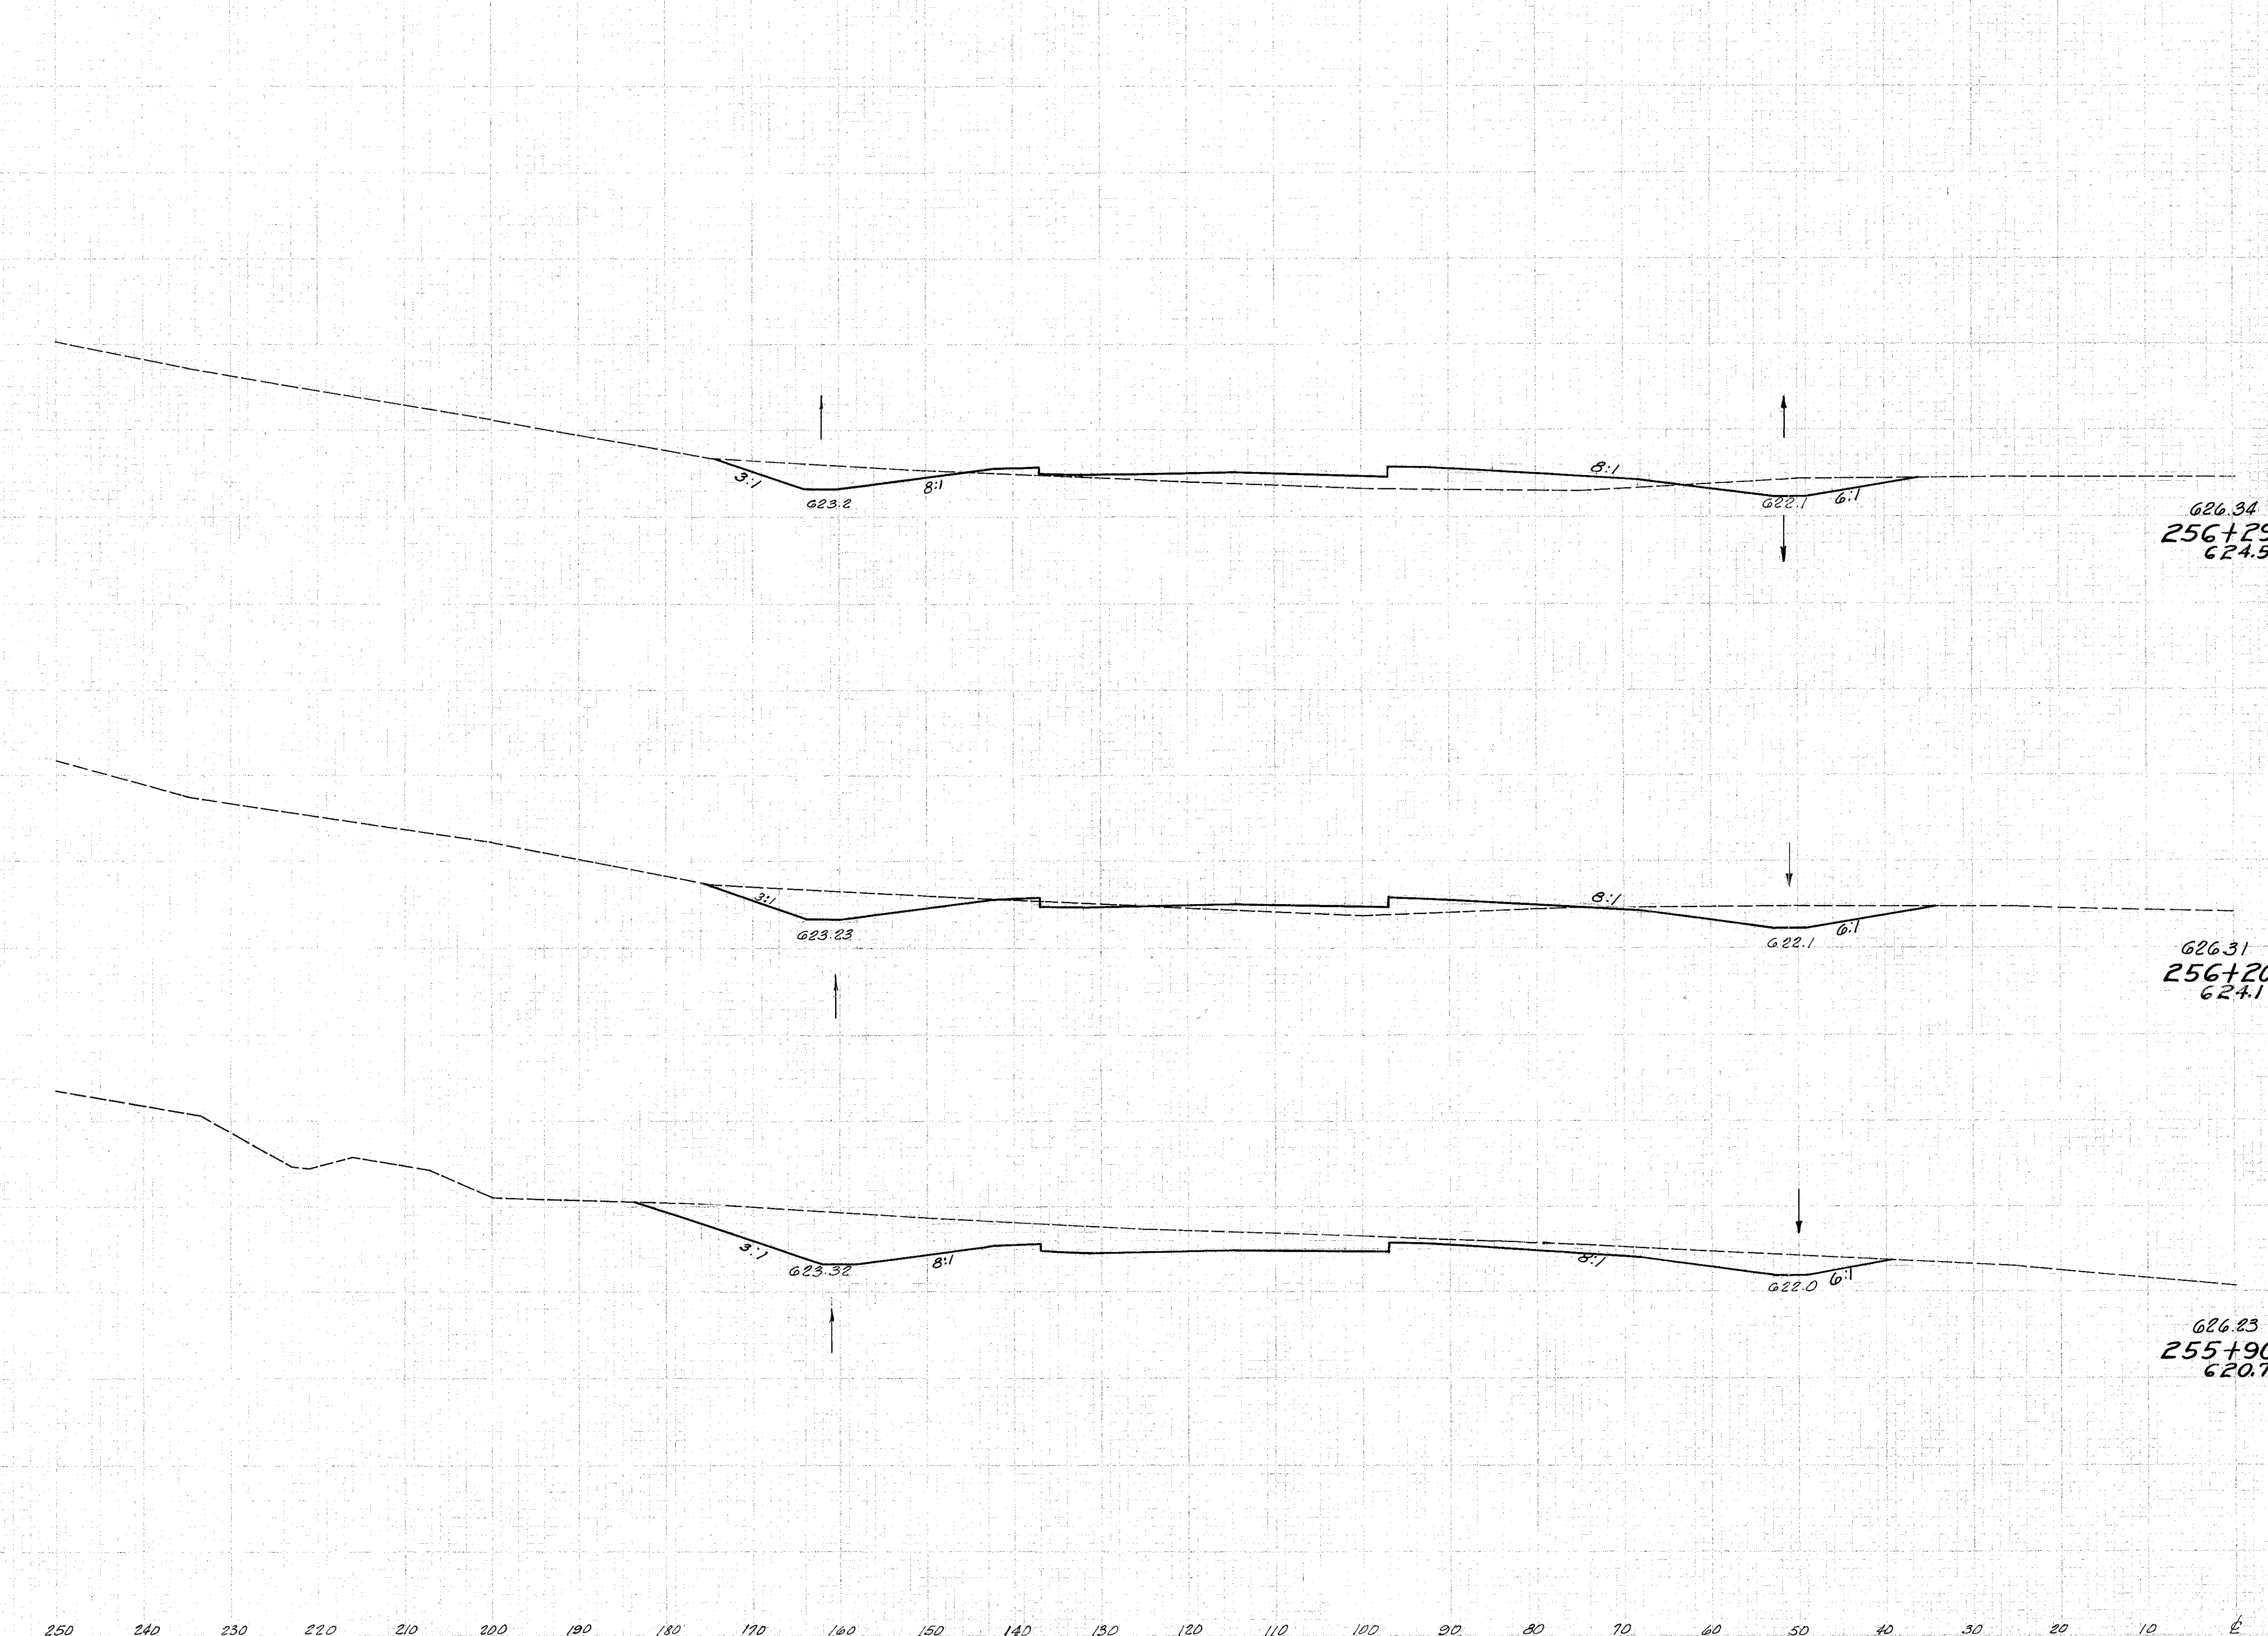

End Area		Volume	
Cut	Fill	Cut	Fill
81	107		
626.34	256+29	40	25
624.5		123	44
626.31	256+20	263	25
624.1		346	0
626.23	255+90		
620.7		1634	1