


Seeding
End
Width
Sq. Yd.

STATE PROJECT
OHIO I-1103(20)

72
333

LAKE COUNTY
LAK-I-4.02

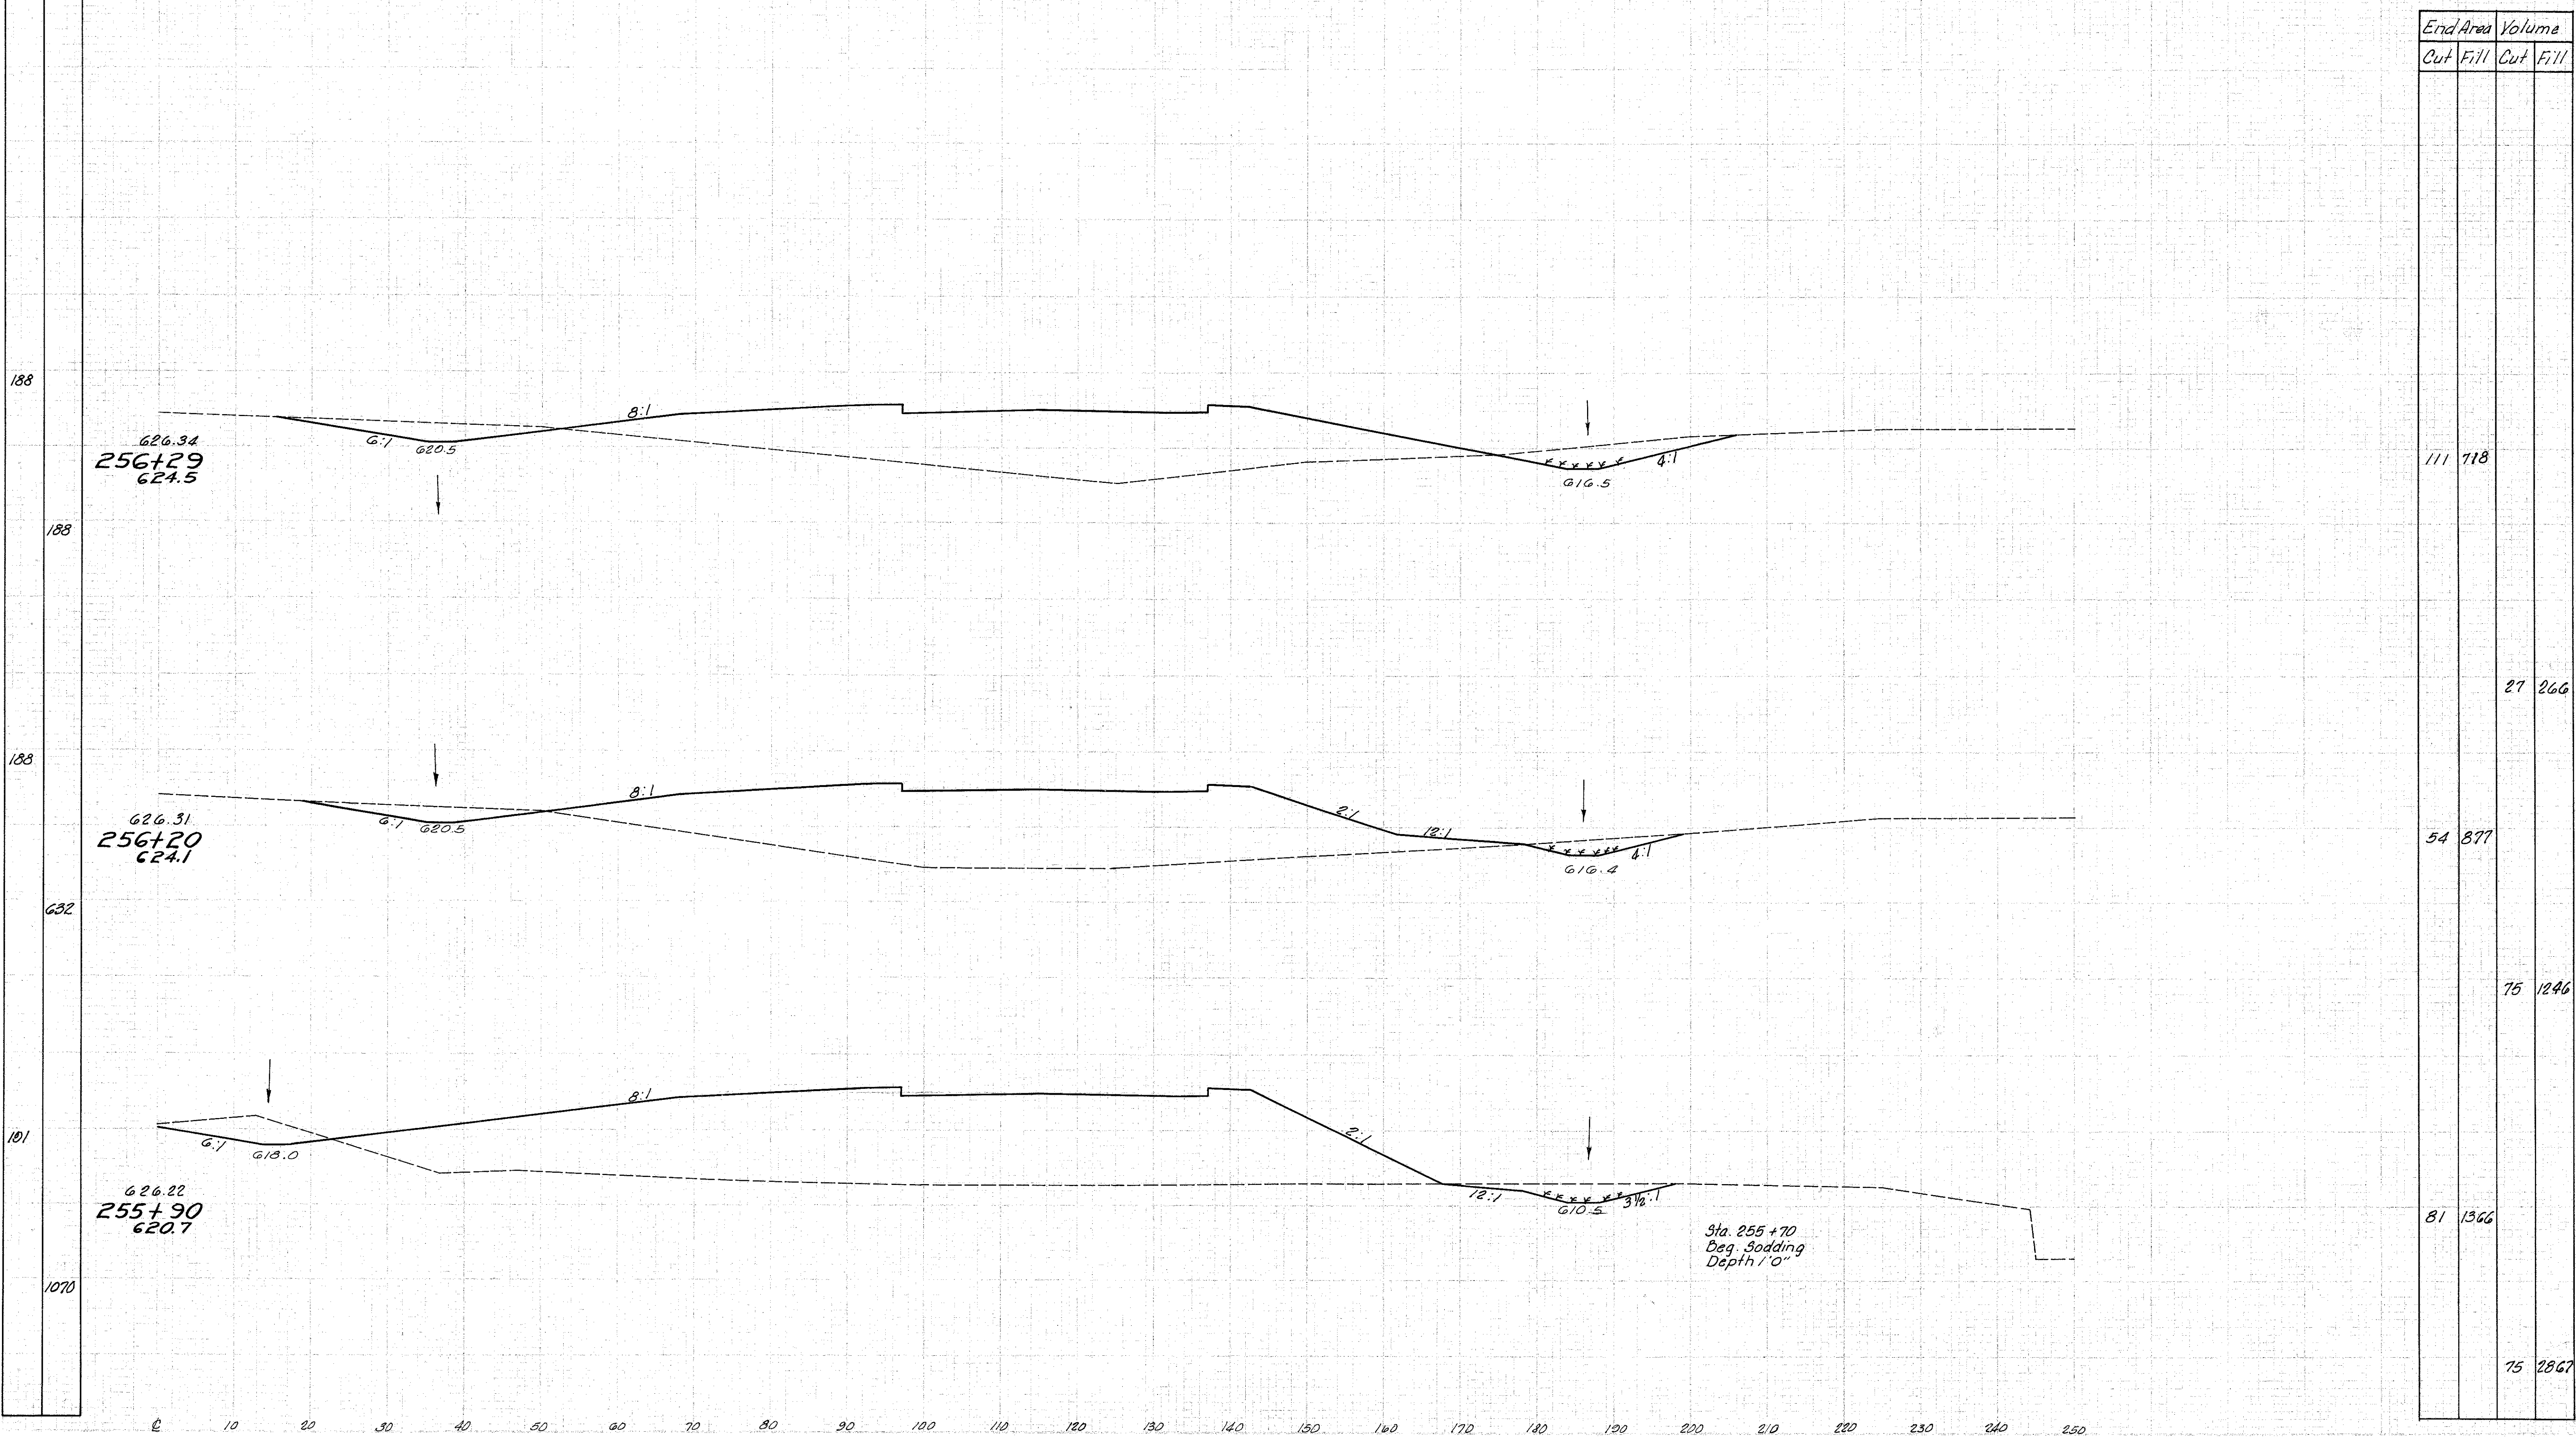

End Area		Volume	
Cut	Fill	Cut	Fill
111	718		
		27	266
54	877		
		75	1246
81	1366		
		75	2867

Sta. 255+90 to Sta. 256+29 R+L