


Seeding
End Width Sp. Yd.

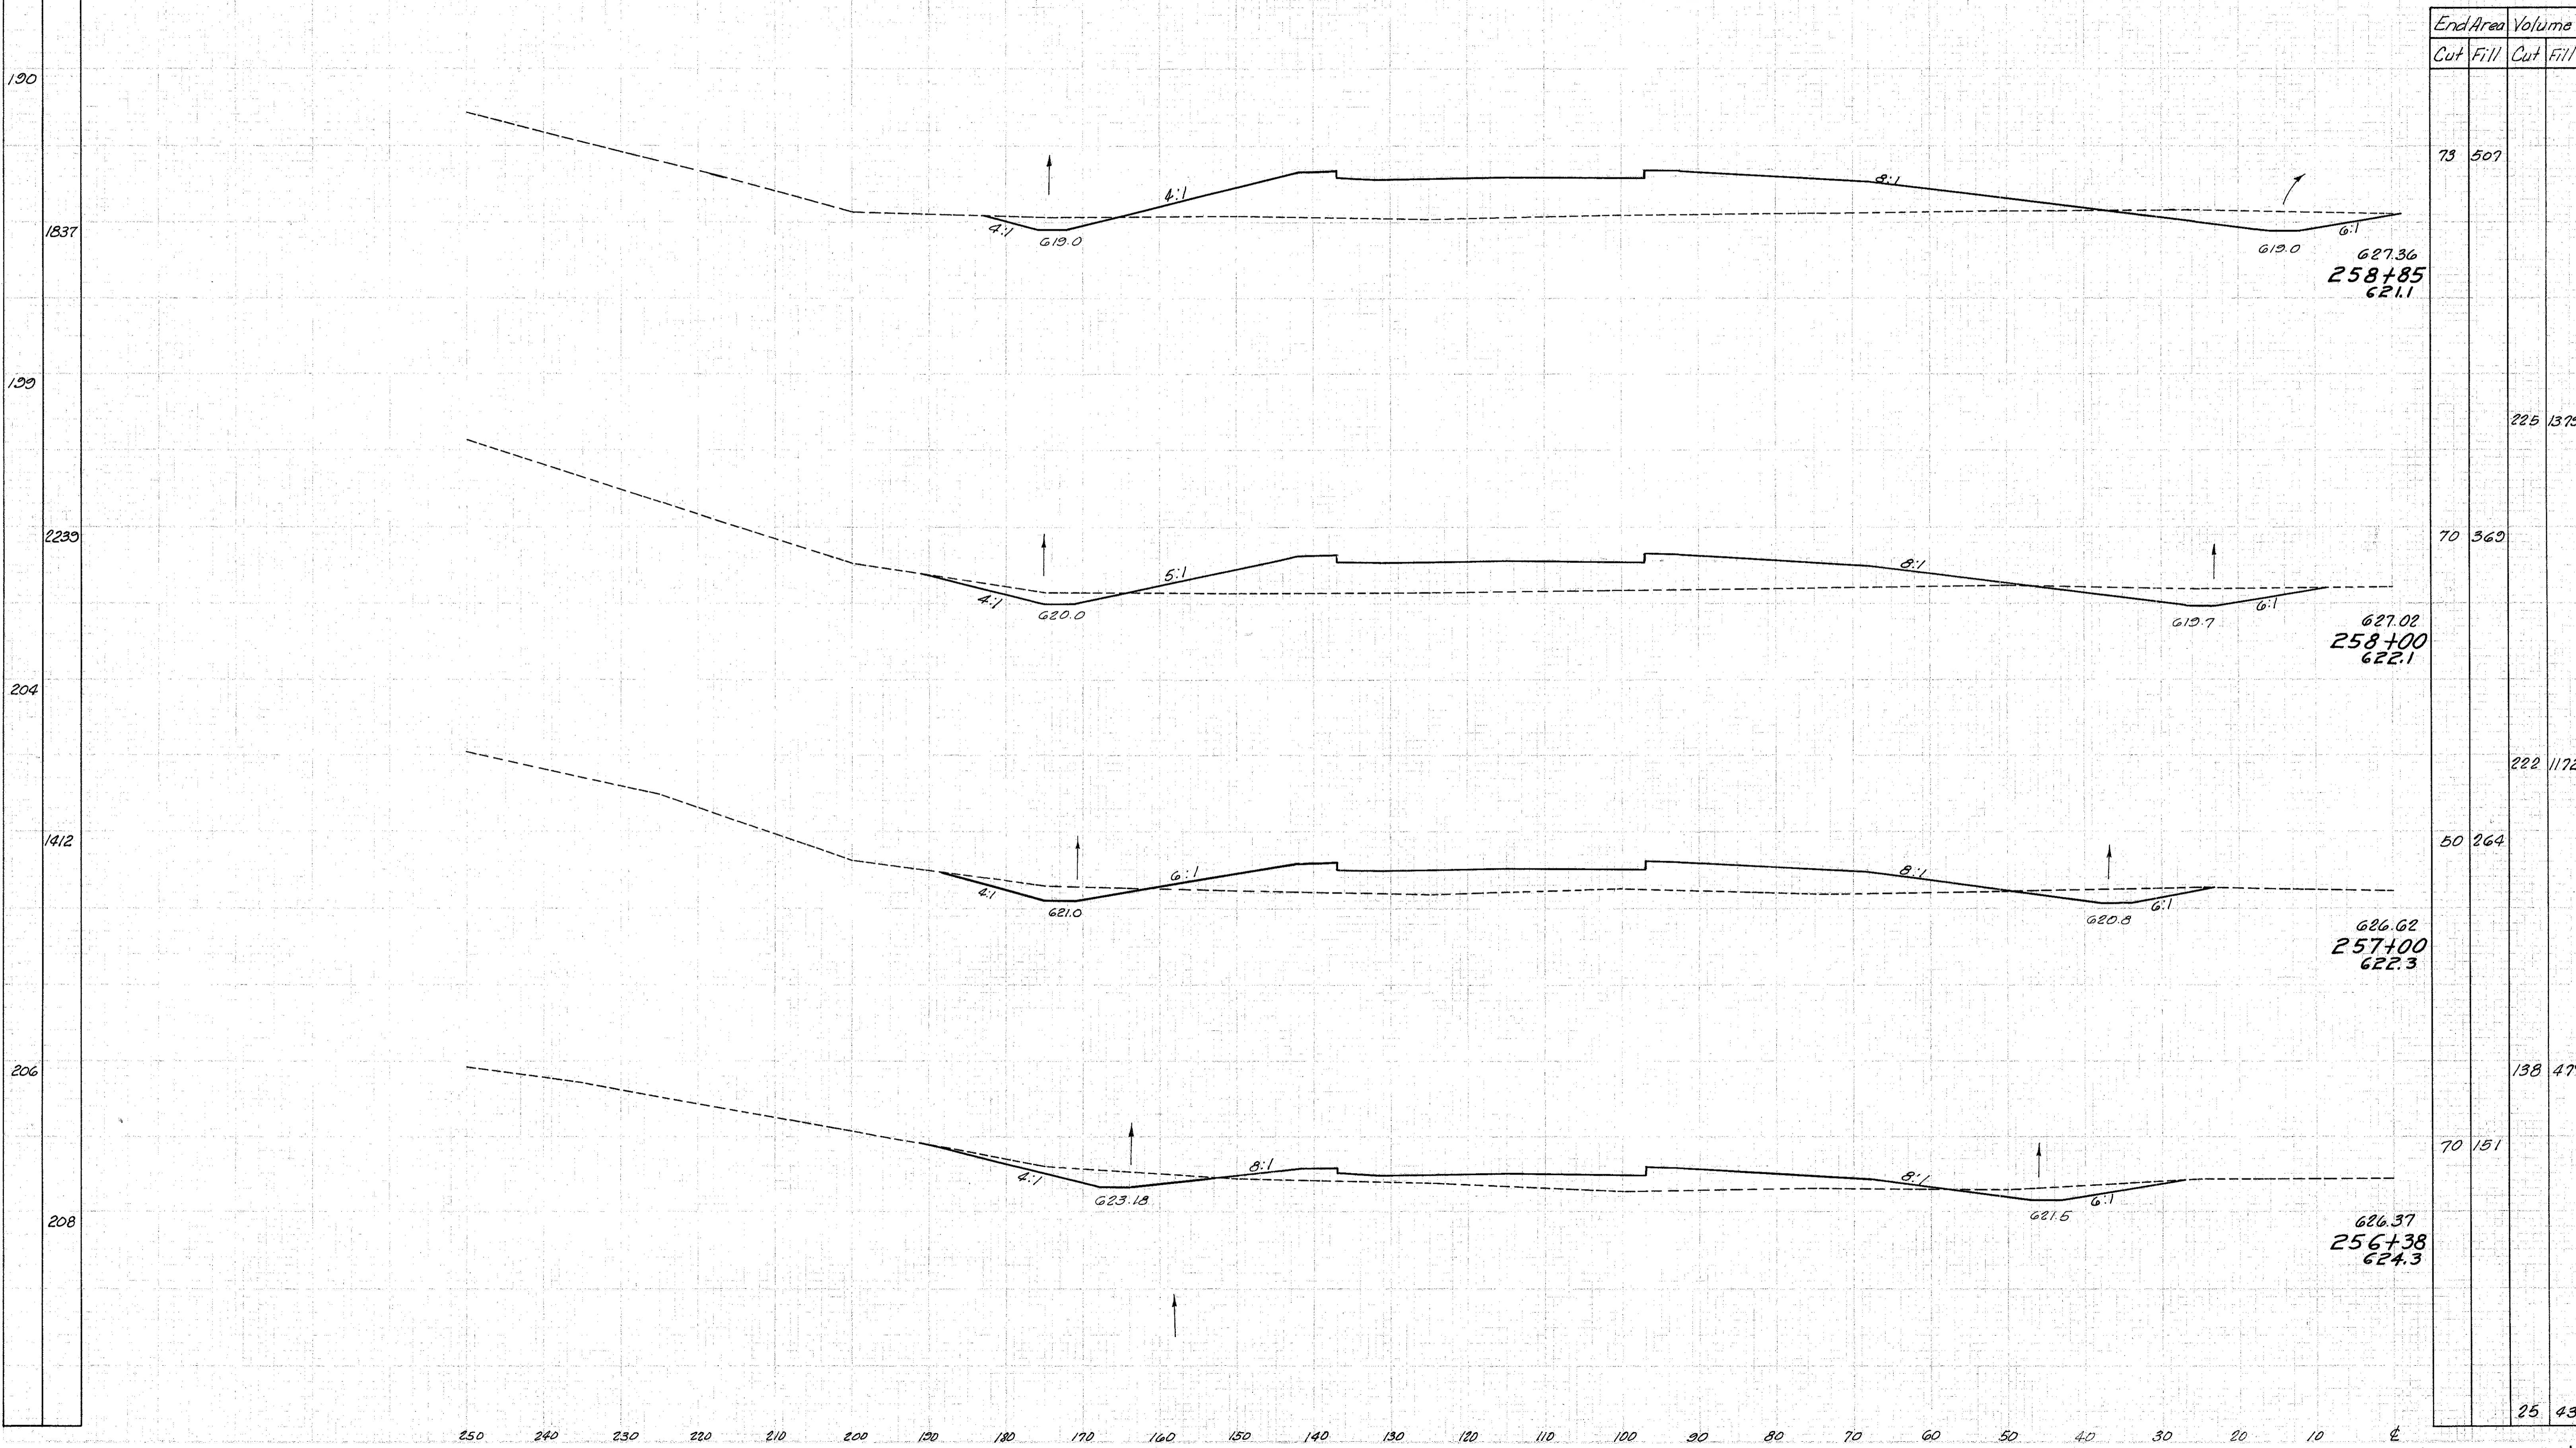

Sta. 256+38 to Sta. 258+85 Lt. &