


Seeding	
End Width	Sq. Yd.
189	627.36 258+85 621.1
1771	
186	627.02 258+00 622.1
2072	
187	626.62 257+00 622.3
1288	
187	626.37 256+38 624.3
188	

LAKE COUNTY
LAK-1-4.02

End Area		Volume	
Cut	Fill	Cut	Fill
54	1120		
		179	2106
59	218		
		175	633
35	124		
		91	711
44	495		
		26	202

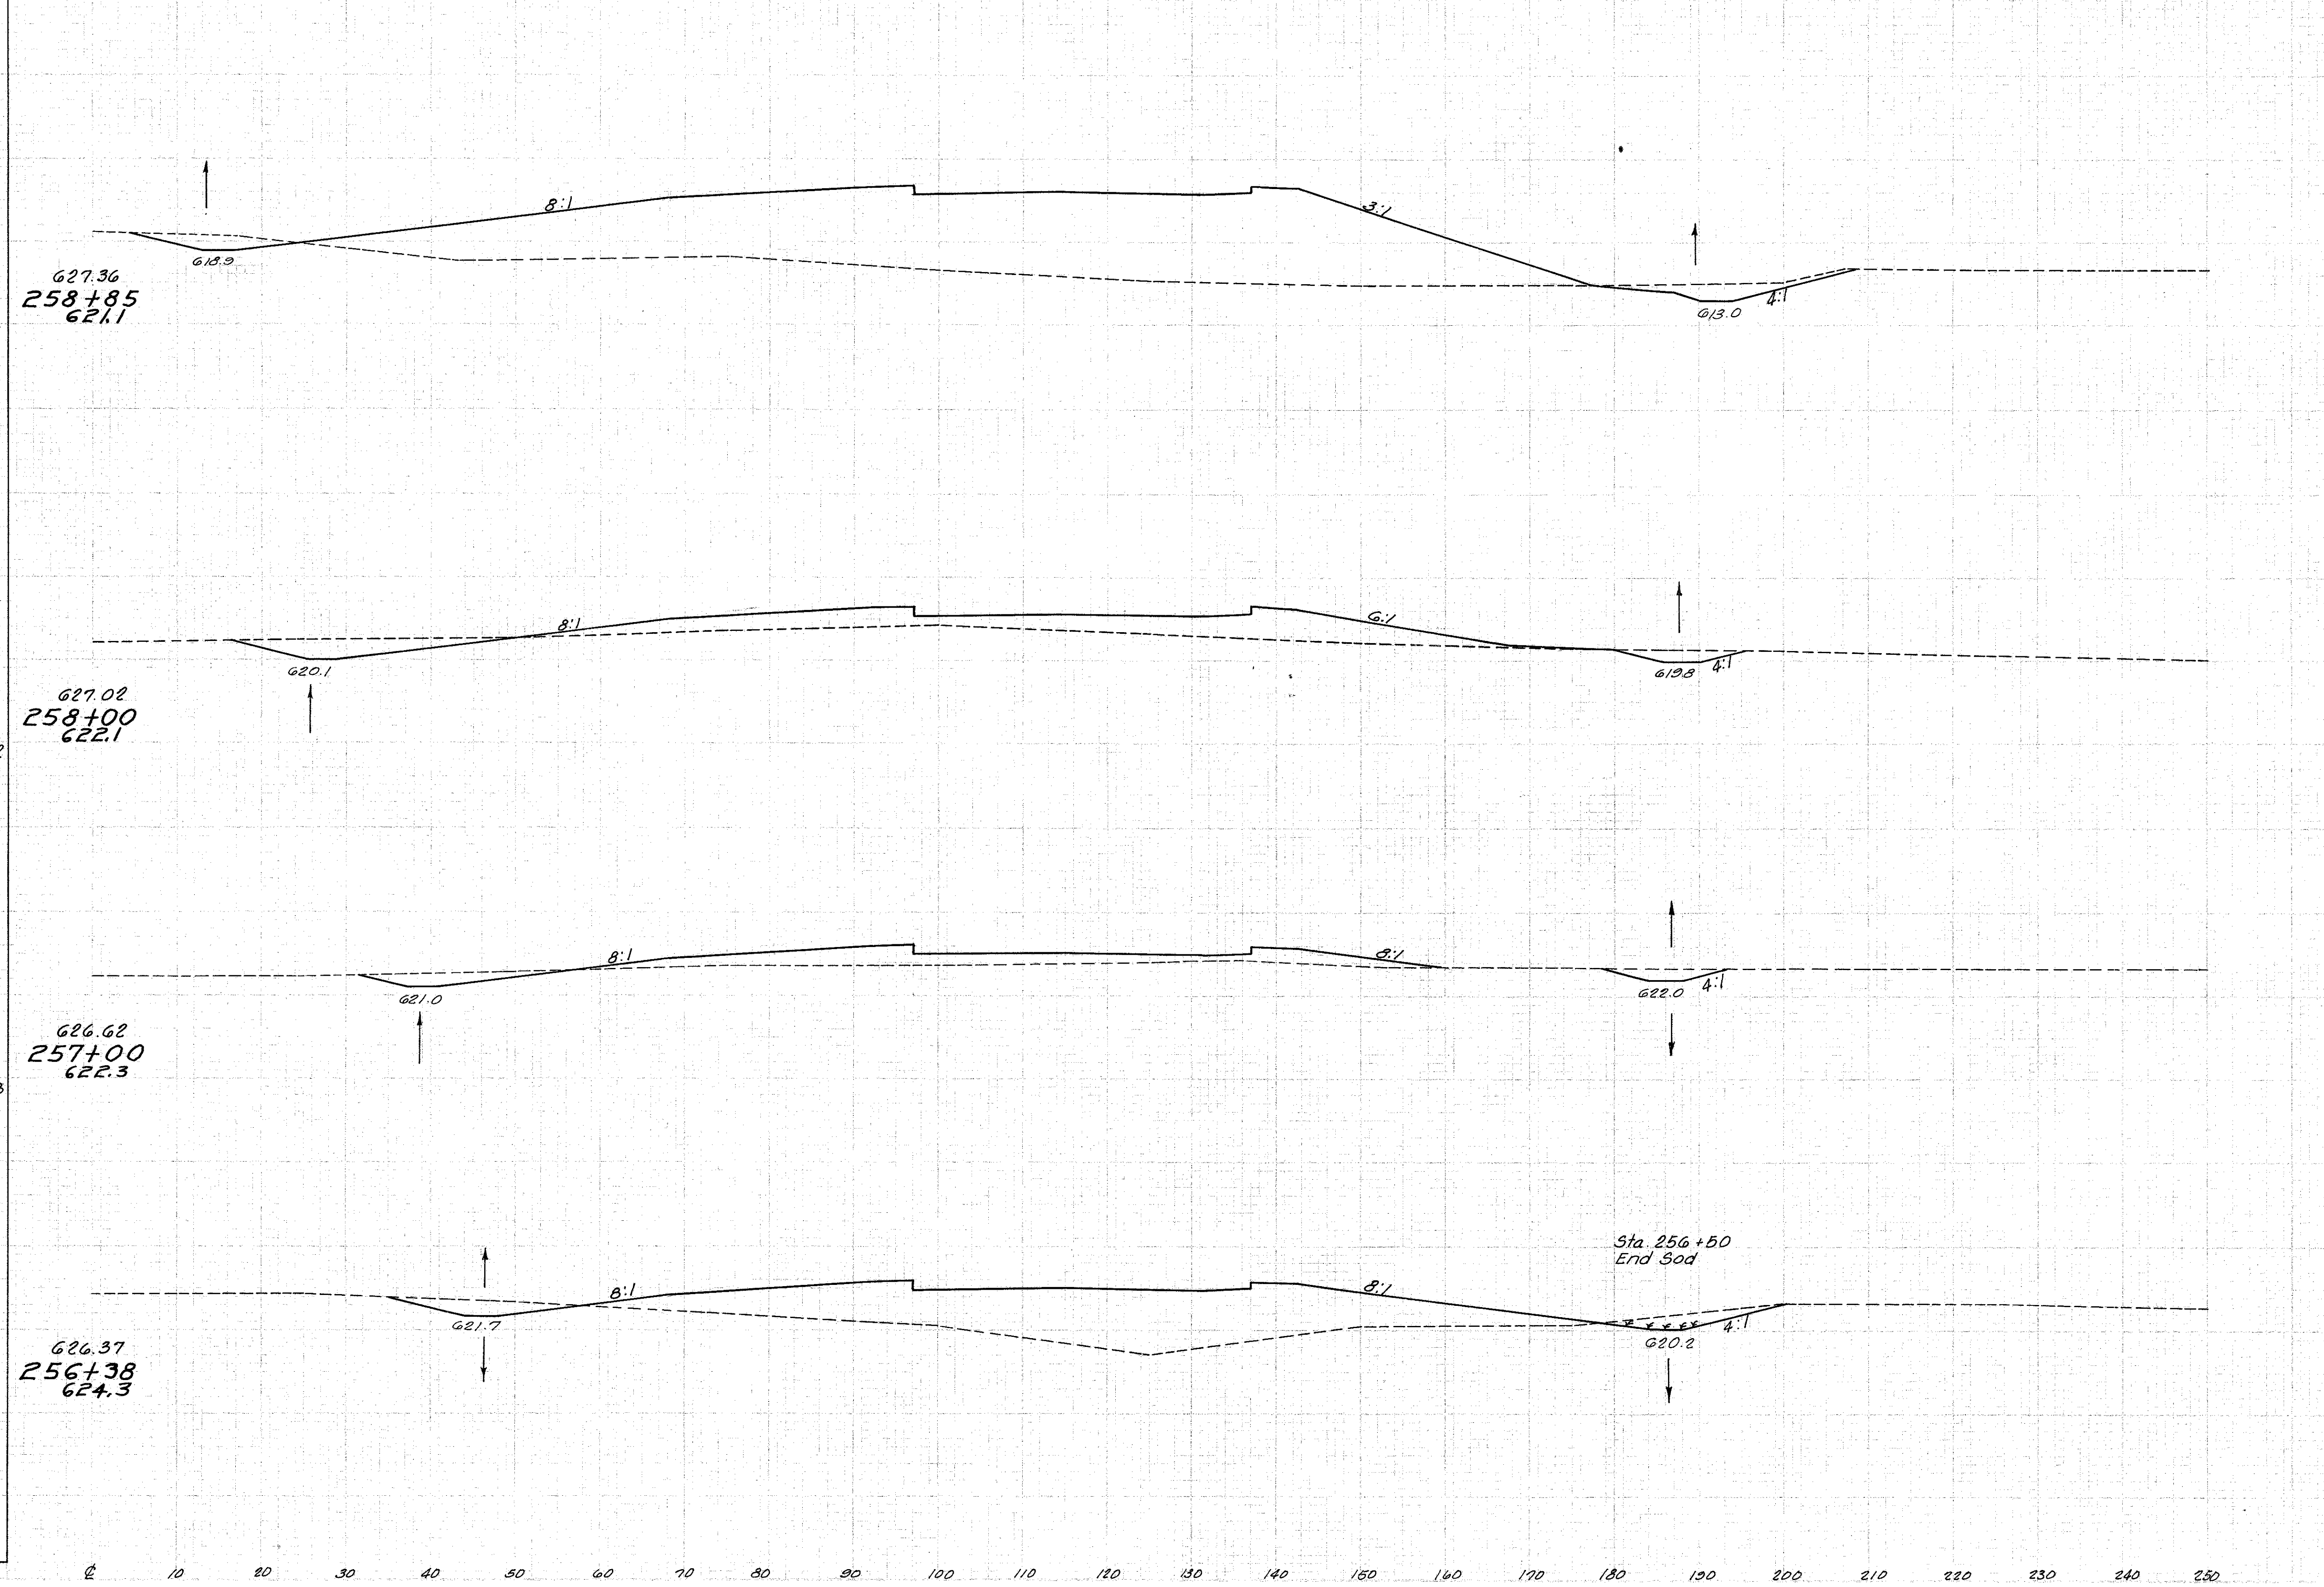

Sta. 256+38 to Sta. 258+85 Rt. E