



Seeding  
End  
With Sq. Yd.

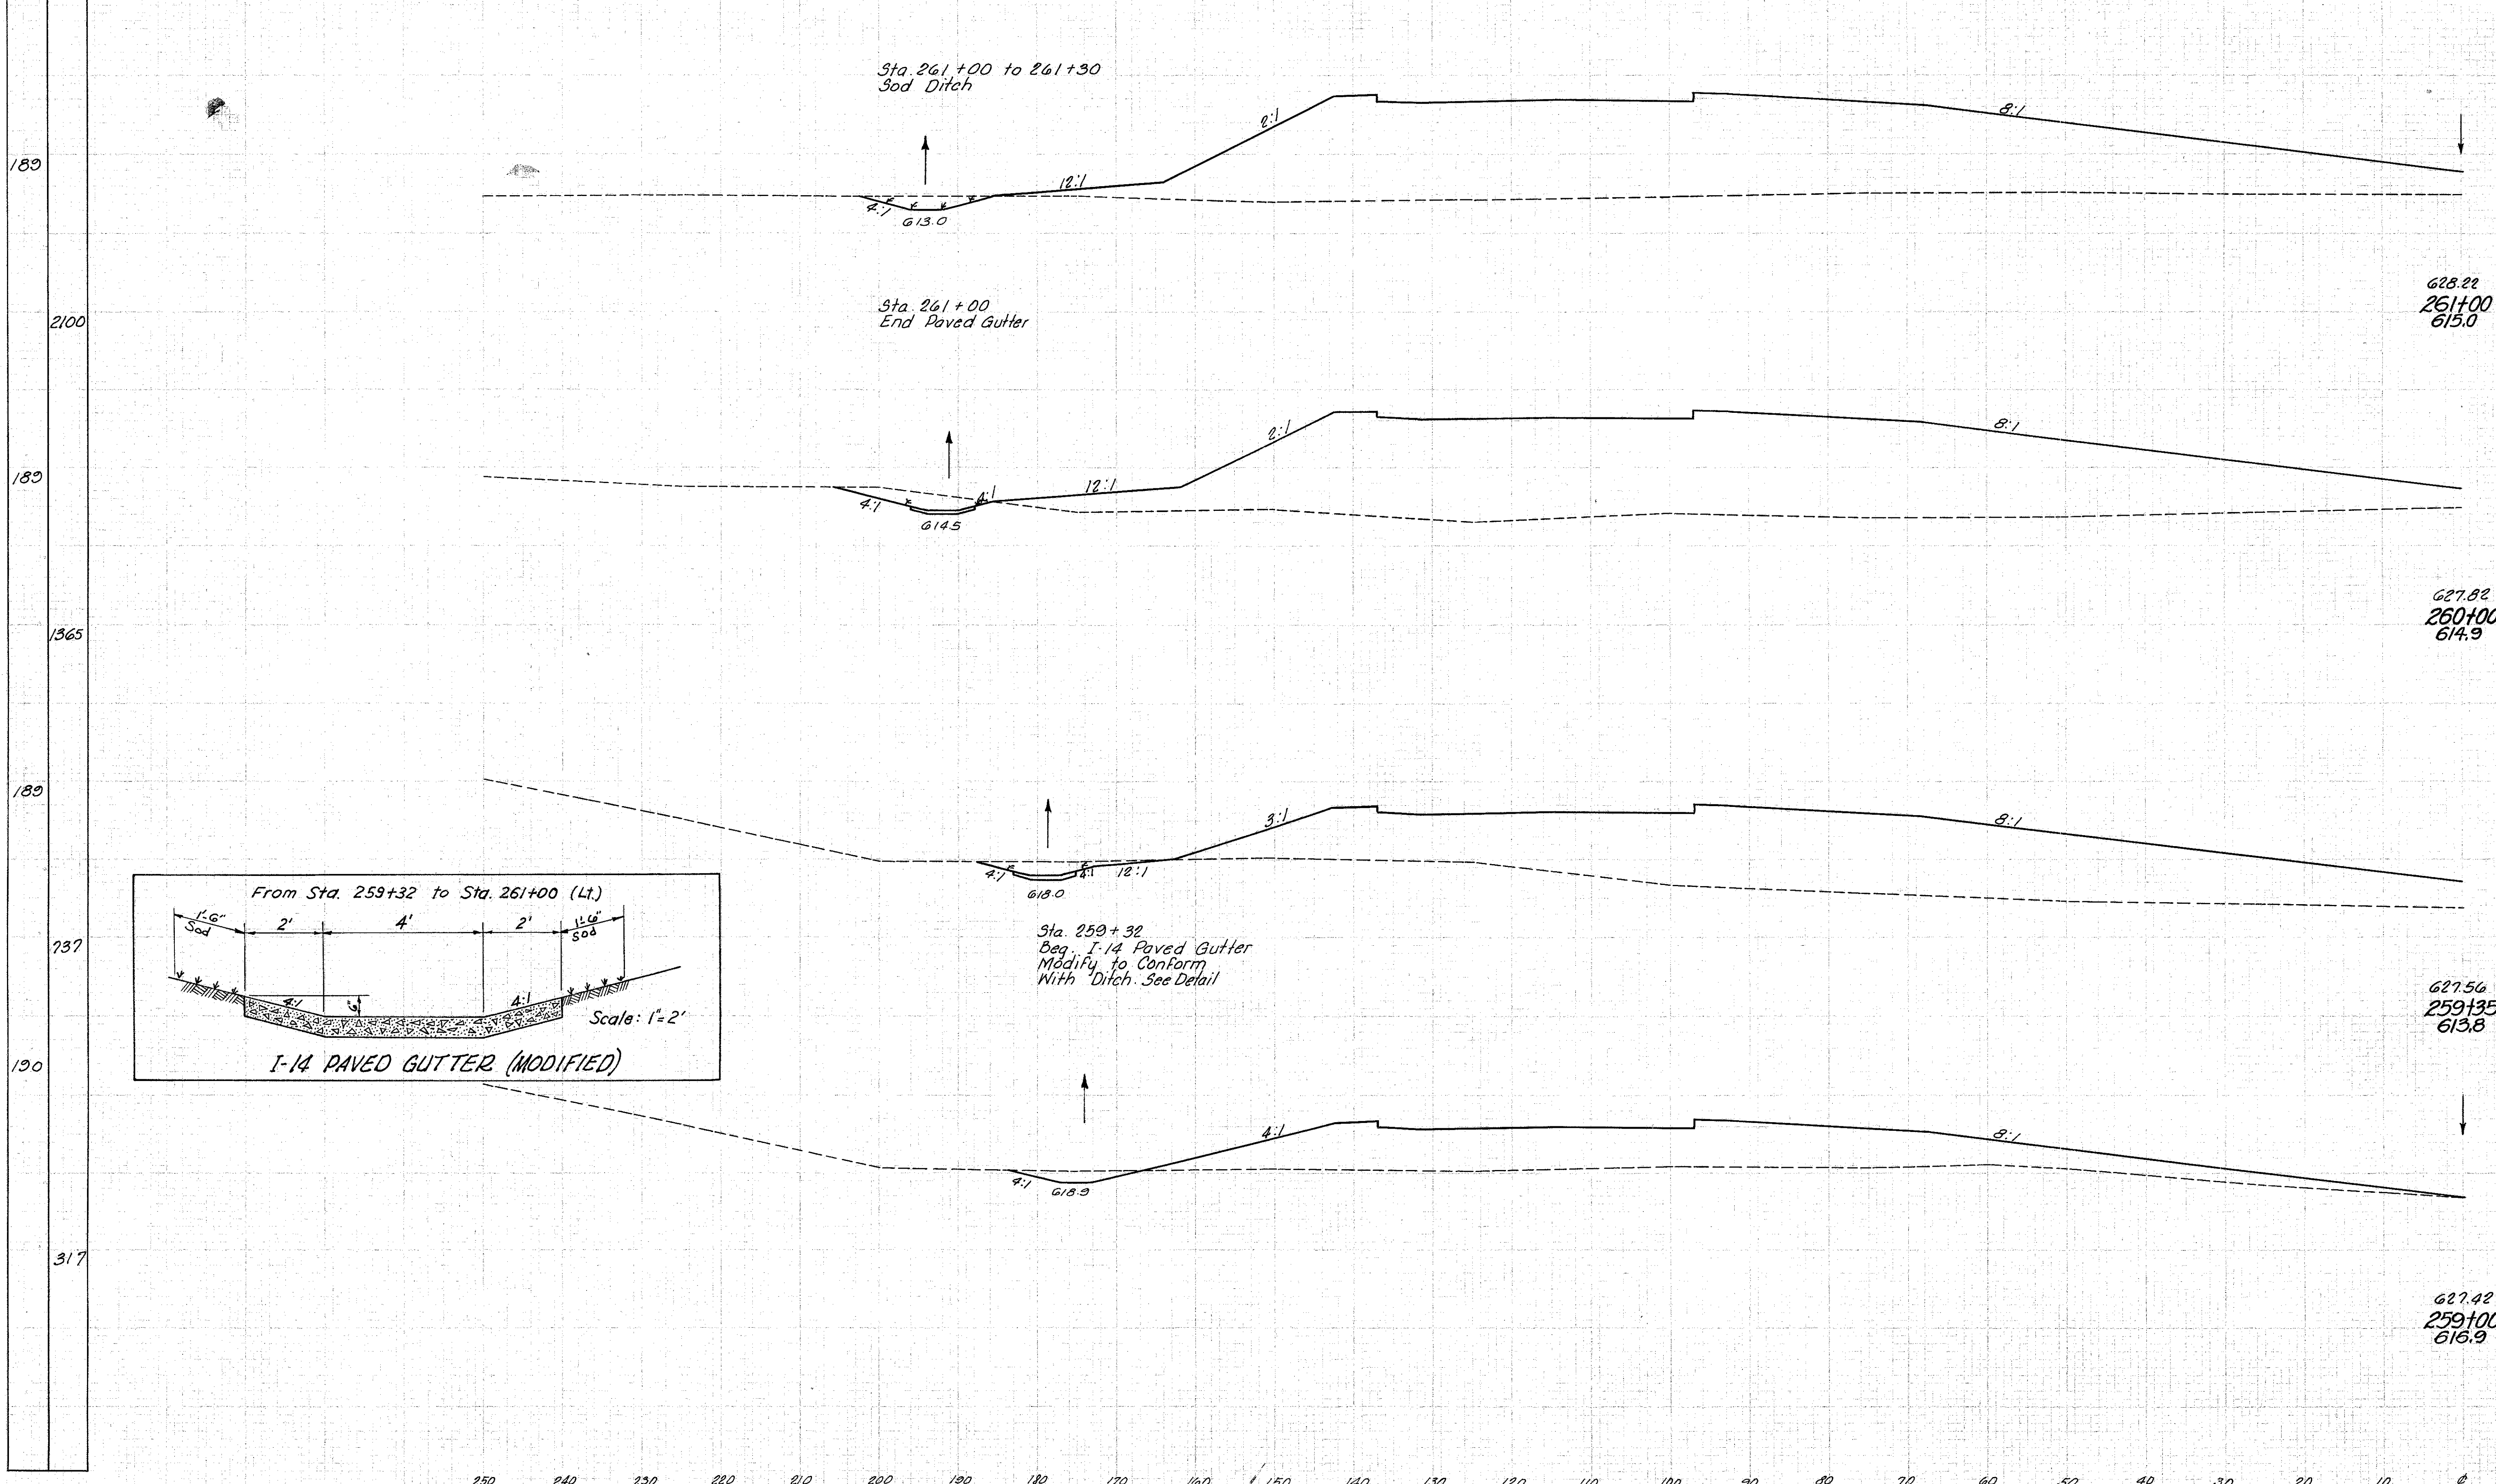

End Area		Volume	
Cut	Fill	Cut	Fill
19	1565		
		95	5981
32	1665		
		67	3440
23	1193		
		26	1151
16	583		
		25	303

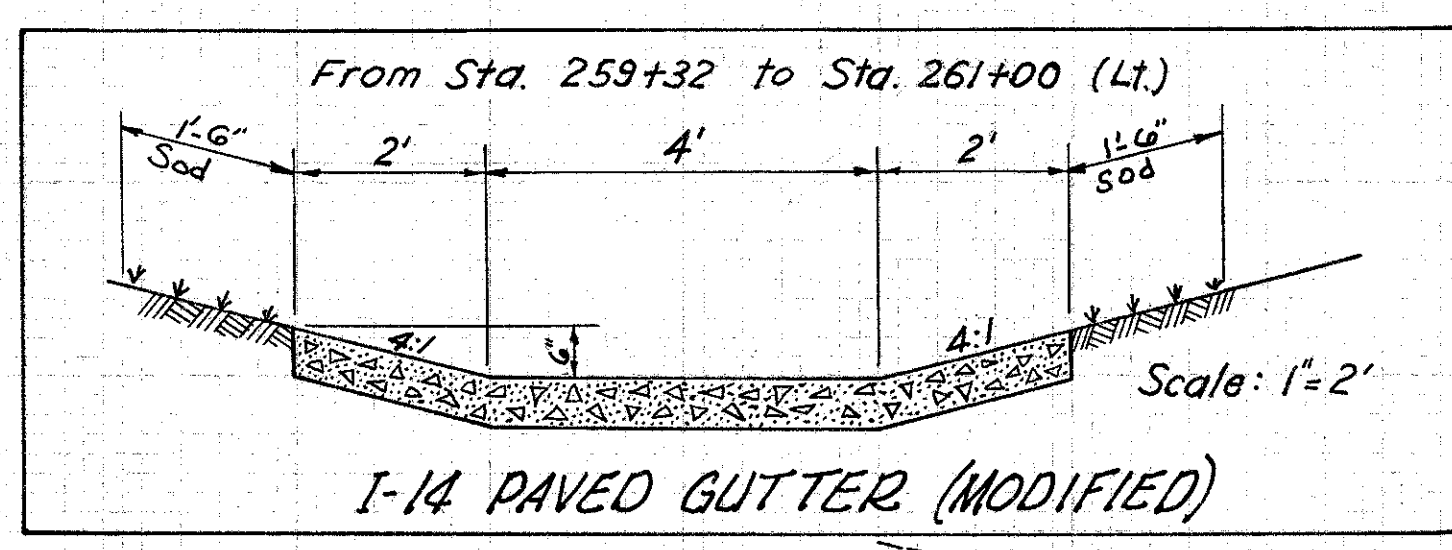

Sta. 261+00 to 261+30  
Sod Ditch

Sta. 261+00  
End Paved Gutter

Sta. 259+32  
Beg. I-14 Paved Gutter  
Modify to Conform  
With Ditch. See Detail

Sta. 259+00 to Sta. 261+00 Lt. R