


Seeding
End Width Sq. Yd.
2117
2122
2122
2111

PLAN NO.	DATE	PROJECT
2	CHC	I-1103(20)

77
333

LAKE COUNTY
LAK-1-4.02

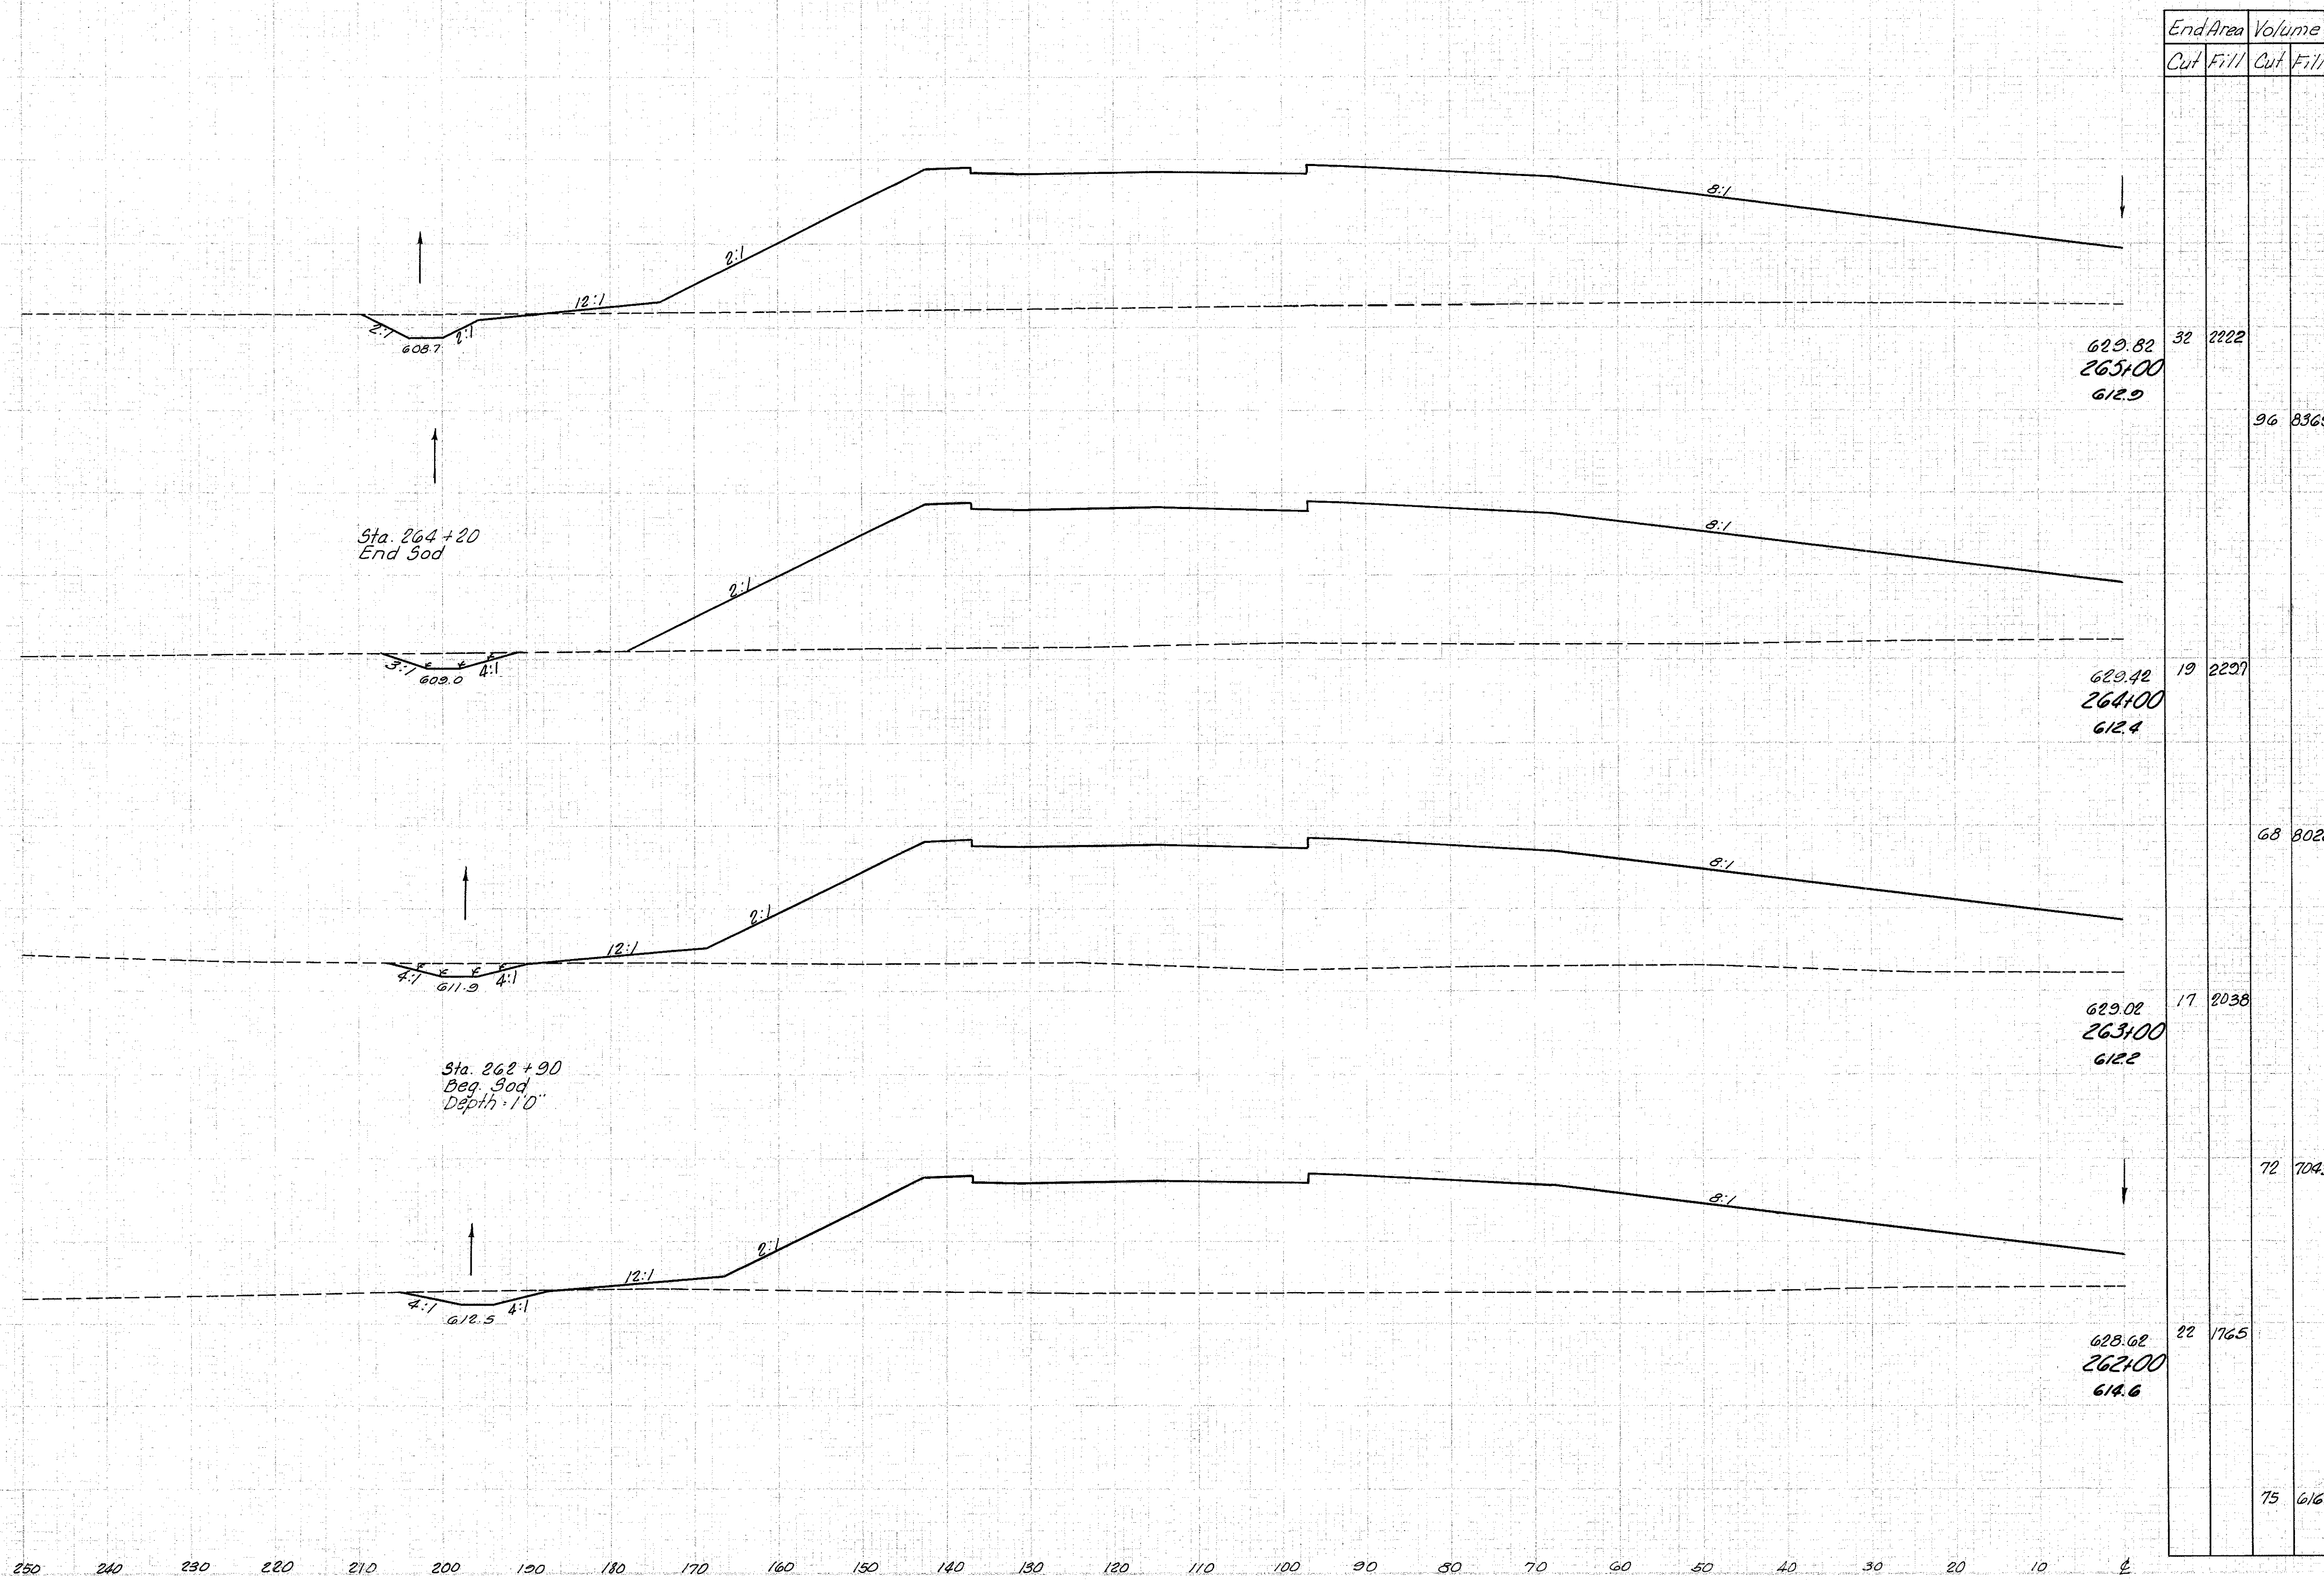

End Area	Volume	
	Cut	Fill
629.82	32	2222
265+00		
612.9	96	8369
629.42	19	2297
264+00		
612.4	68	8028
629.02	17	8038
263+00		
612.2	72	7043
628.62	22	1765
262+00		
614.6	75	6167

Sta. 264+20
End Sod

Sta. 262+90
Beg. Sod
Depth 10"

Sta. 262+00 to Sta. 265+00 Lt. &