


Seeding
End
Width

LAKE COUNTY
LAK-1- 4.02

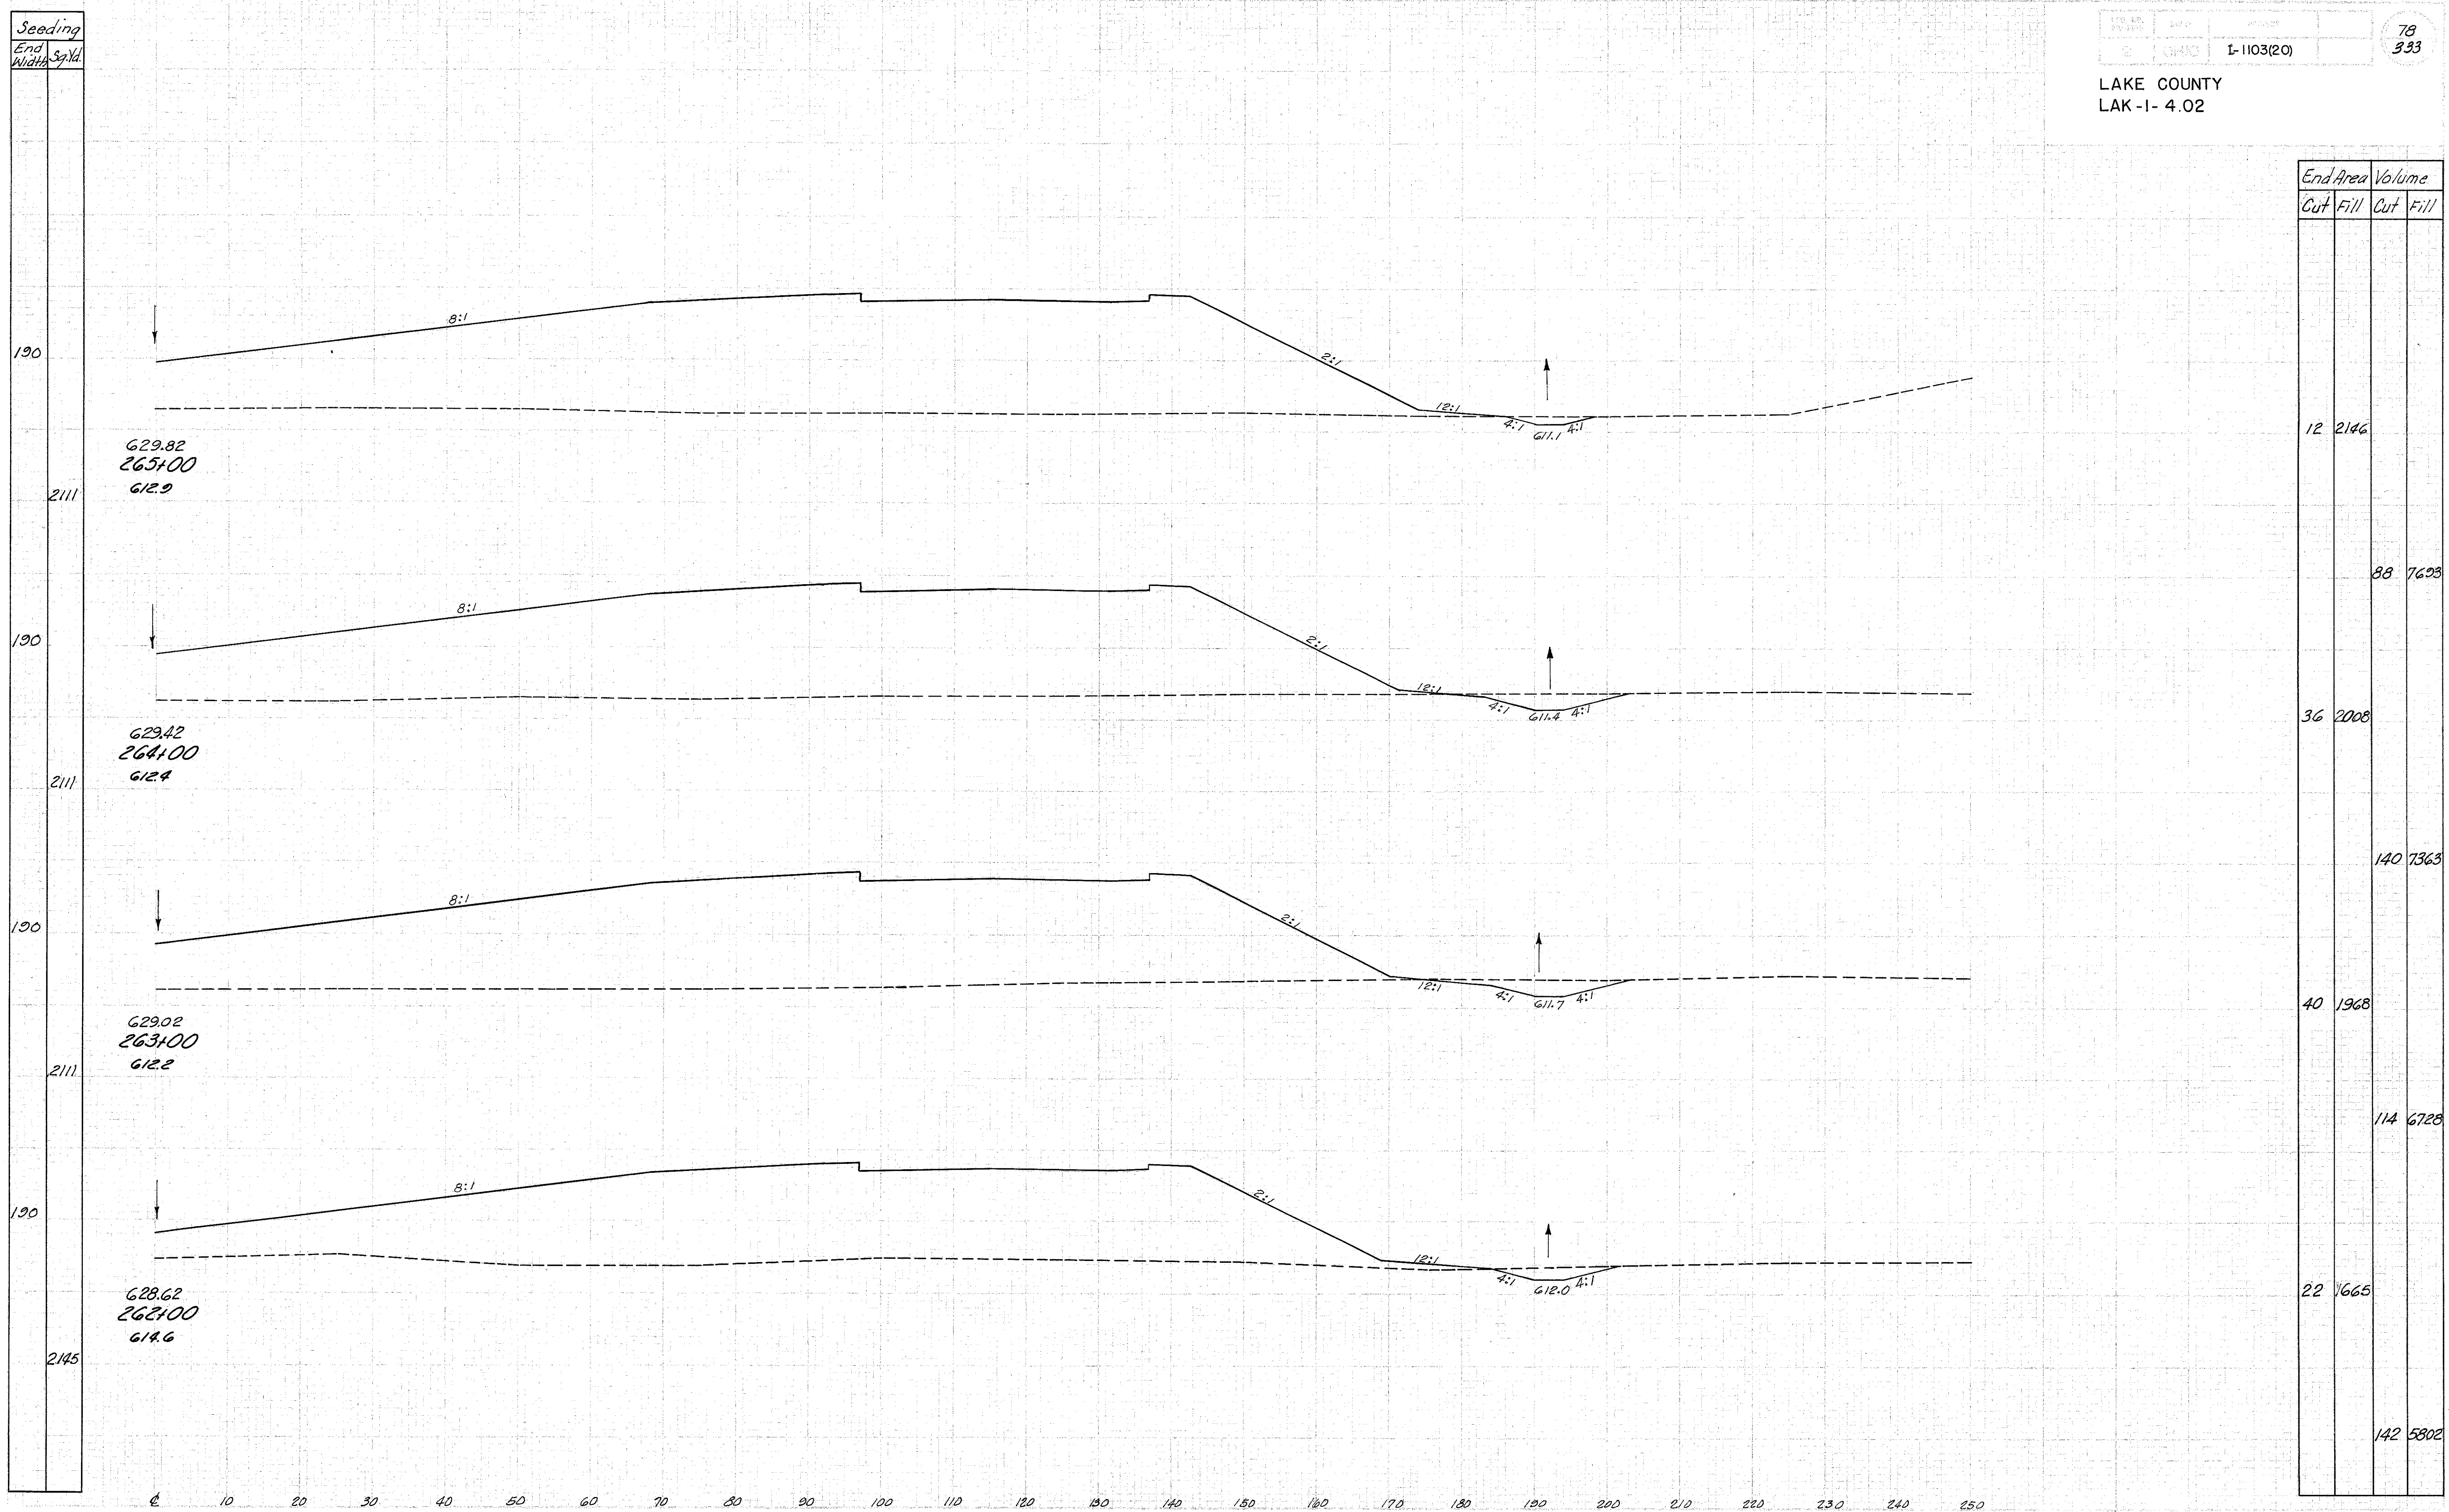

End Area		Volume	
Cut	Fill	Cut	Fill
12	2146		
		88	7623
36	2008		
		140	7363
40	1968		
		114	6728
22	1665		
		142	5802

Sta. 262+00 to Sta. 265+00 Rt. E