


LAKE COUNTY
LAK-1-4.02

Seeding	End Width	Sp.Yd.
	201	
	2220	
	200	
	2206	
	197	
	2178	
	195	
	2130	

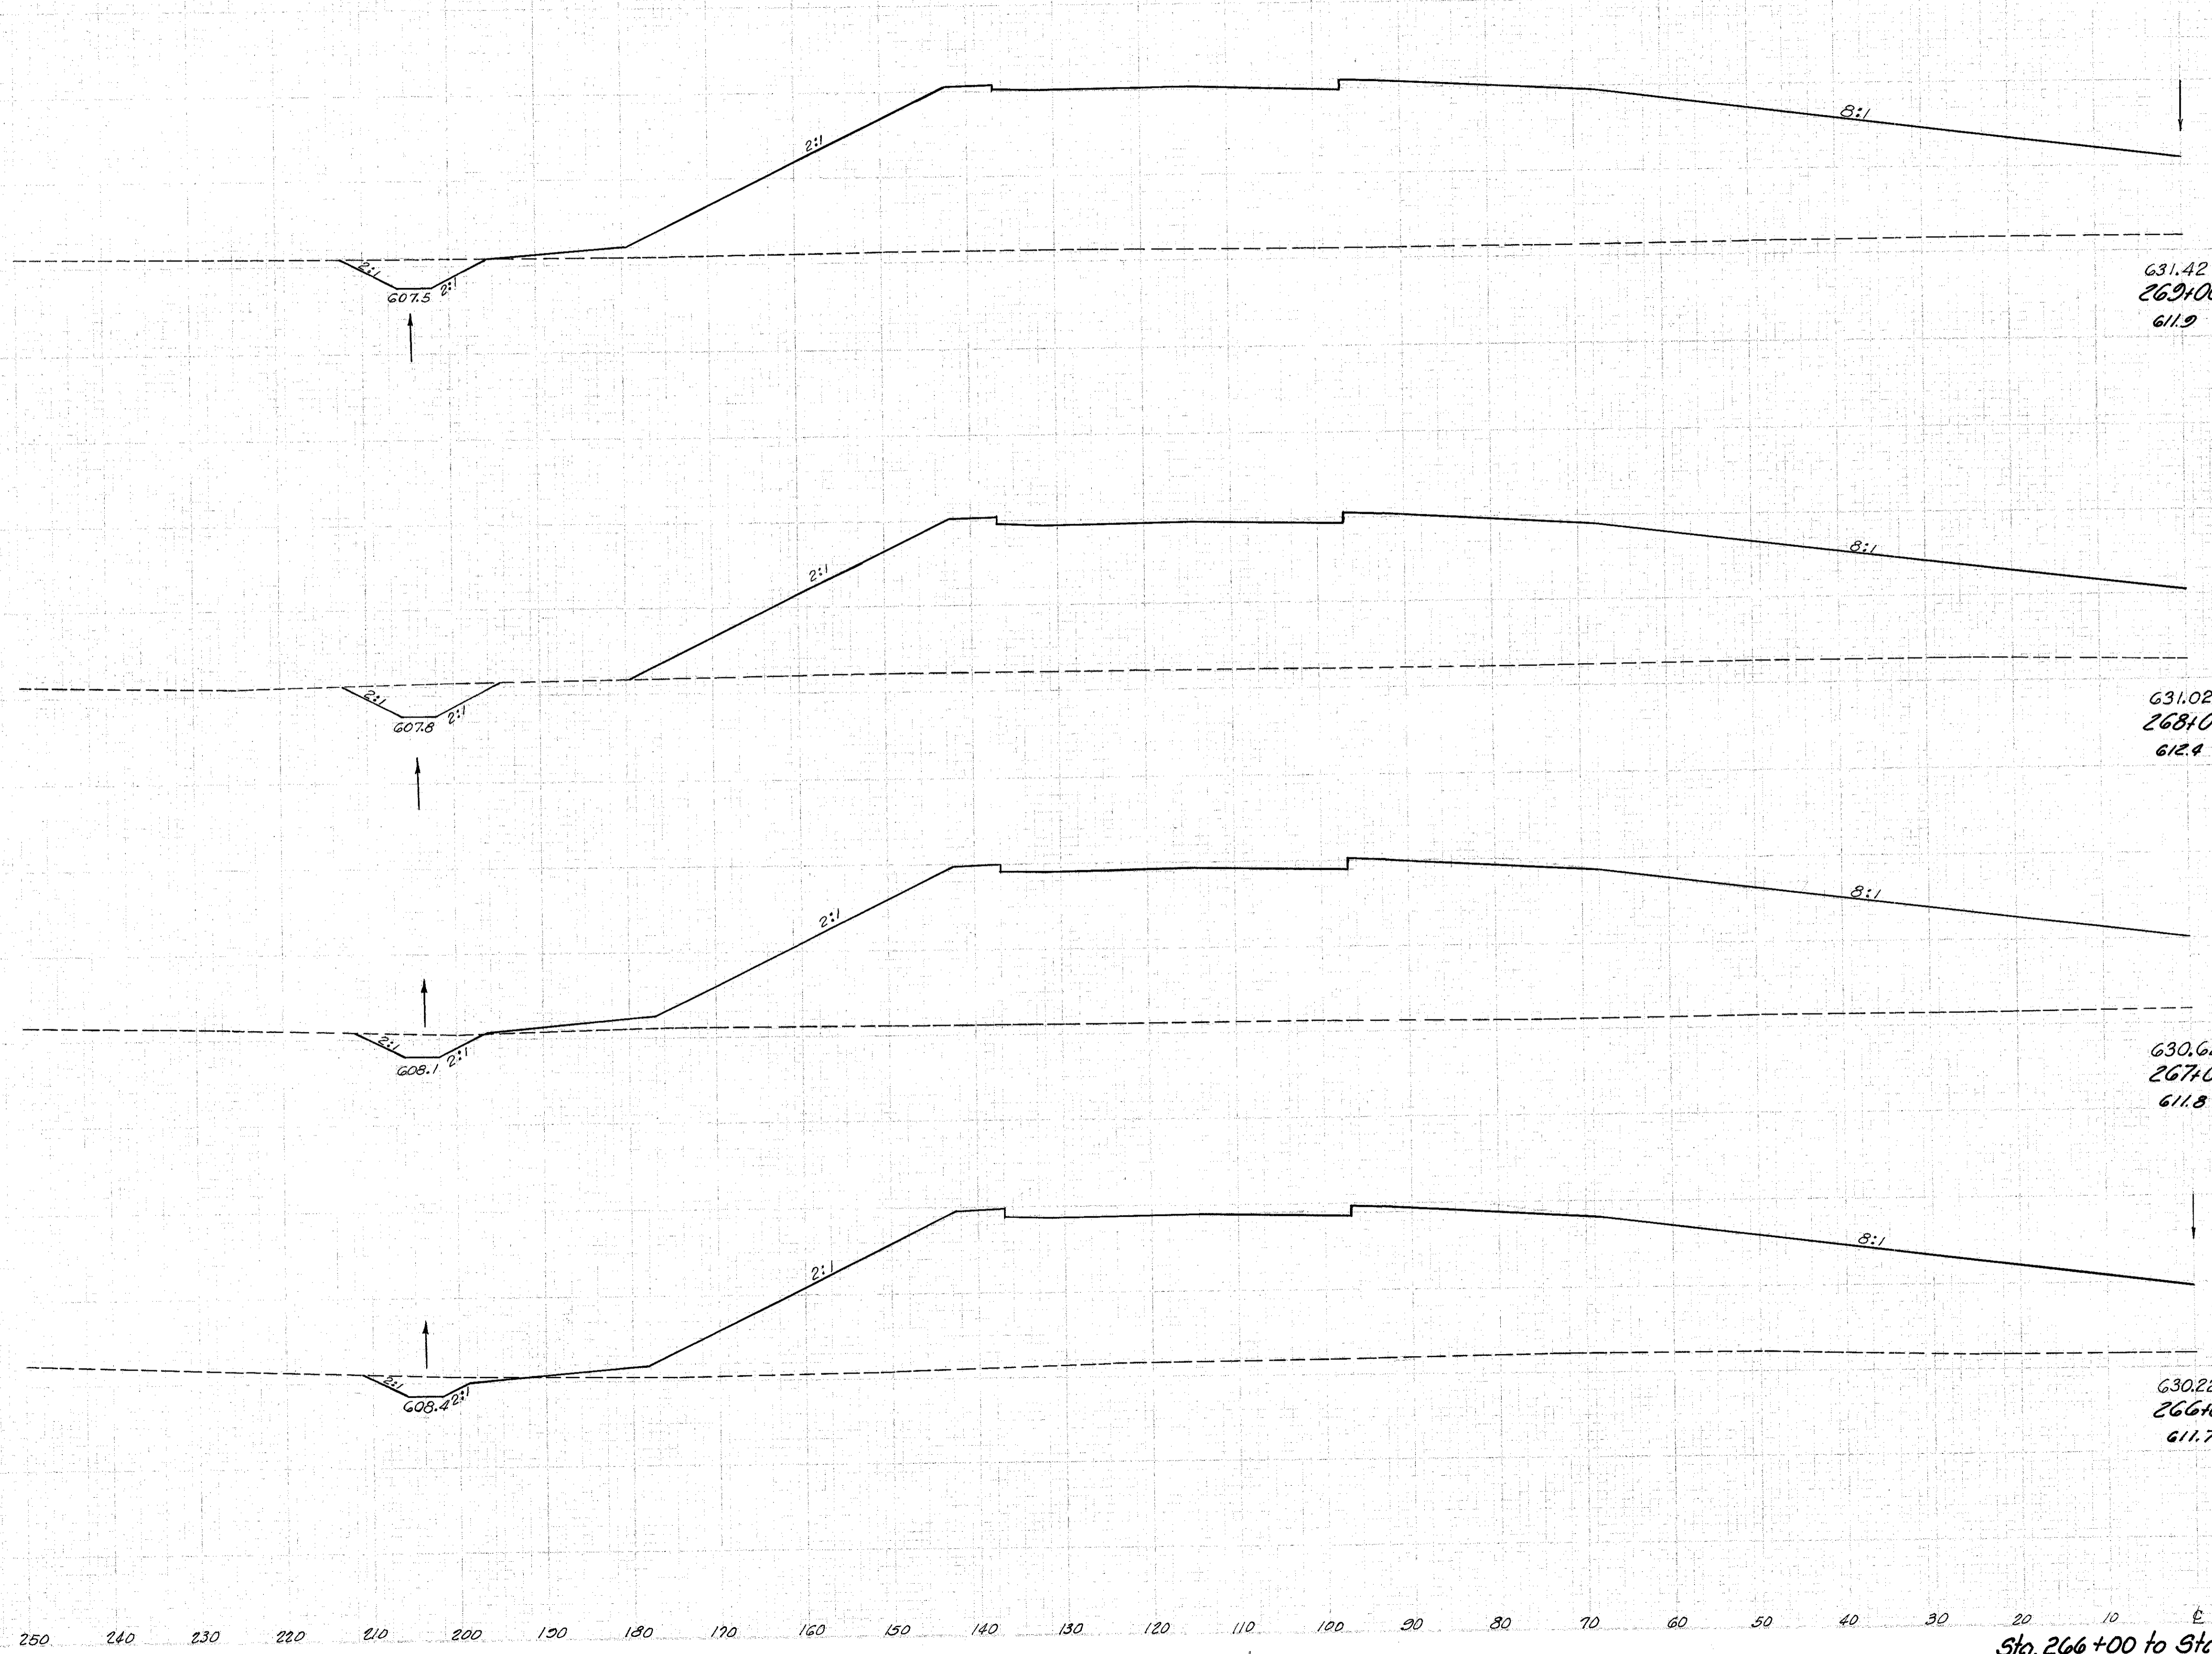

End Area	Volume	
	Cut	Fill
38	2767	
43	2516	150 9783
27	2627	130 9524
21	2500	88 9494
28	8744	

Sta. 266+00 to Sta. 269+00 Lt. &